



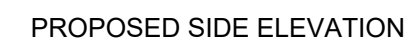

GENERAL LEGEND

- | | |
|---|---|
|  | BOUNDARY LINE |
|  | EXISTING WALLS |
|  | EXISTING WALLS TO BE DEMOLISHED |
|  | ROOF LINE OUTLINE |
|  | PROPOSED CAVITY WALLS |
|  | PROPOSED STUD PARTITIONS |
|  | PROPOSED BLOCK WALLS |
|  | PROPOSED BEAMS |
|  | PROPOSED FOUNDATION |
|  | PROPOSED ROOF/ FLOOR/ CEILING JOISTS OR RAFTERS |
|  | INTERNAL FOUL DRAINAGE |
|  | EXTERNAL FOUL DRAINAGE |
|  | SOIL & VENT PIPE |
|  | RAINWATER |
|  | RODDABLE BOTTLE GULLY |
|  | MAINS OPERATED SMOKE/ HEAT DETECTOR |
|  | |
|  | FIRE DOOR |
|  | MECHANICAL EXTRACTOR FAN |

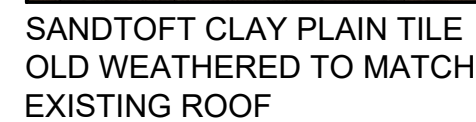

copyright ©

kdb
building designs

Chartered Architectural Technologist

020 3875 2000
plans@kdbdesigns.co.uk
www.kdbdesigns.co.uk

Client: MR J PATEL

Site Address: 28A PARK LANE
UXBRIDGE
UB9 6BJ

Project Title: SINGLE STOREY FRONT AND
SIDE EXTENSION, NEW RAISED
ROOF AND LOFT CONVERSION

Status: PLANNING

Drawn: PK

Checked: KB

Date:	17.10.2024
-------	------------

Scale: 1:100 @ A2

Drawing Title:

PROPOSED PLANS AND ELEVATIONS

Job No:

PARL28A

ev:

L- 02