



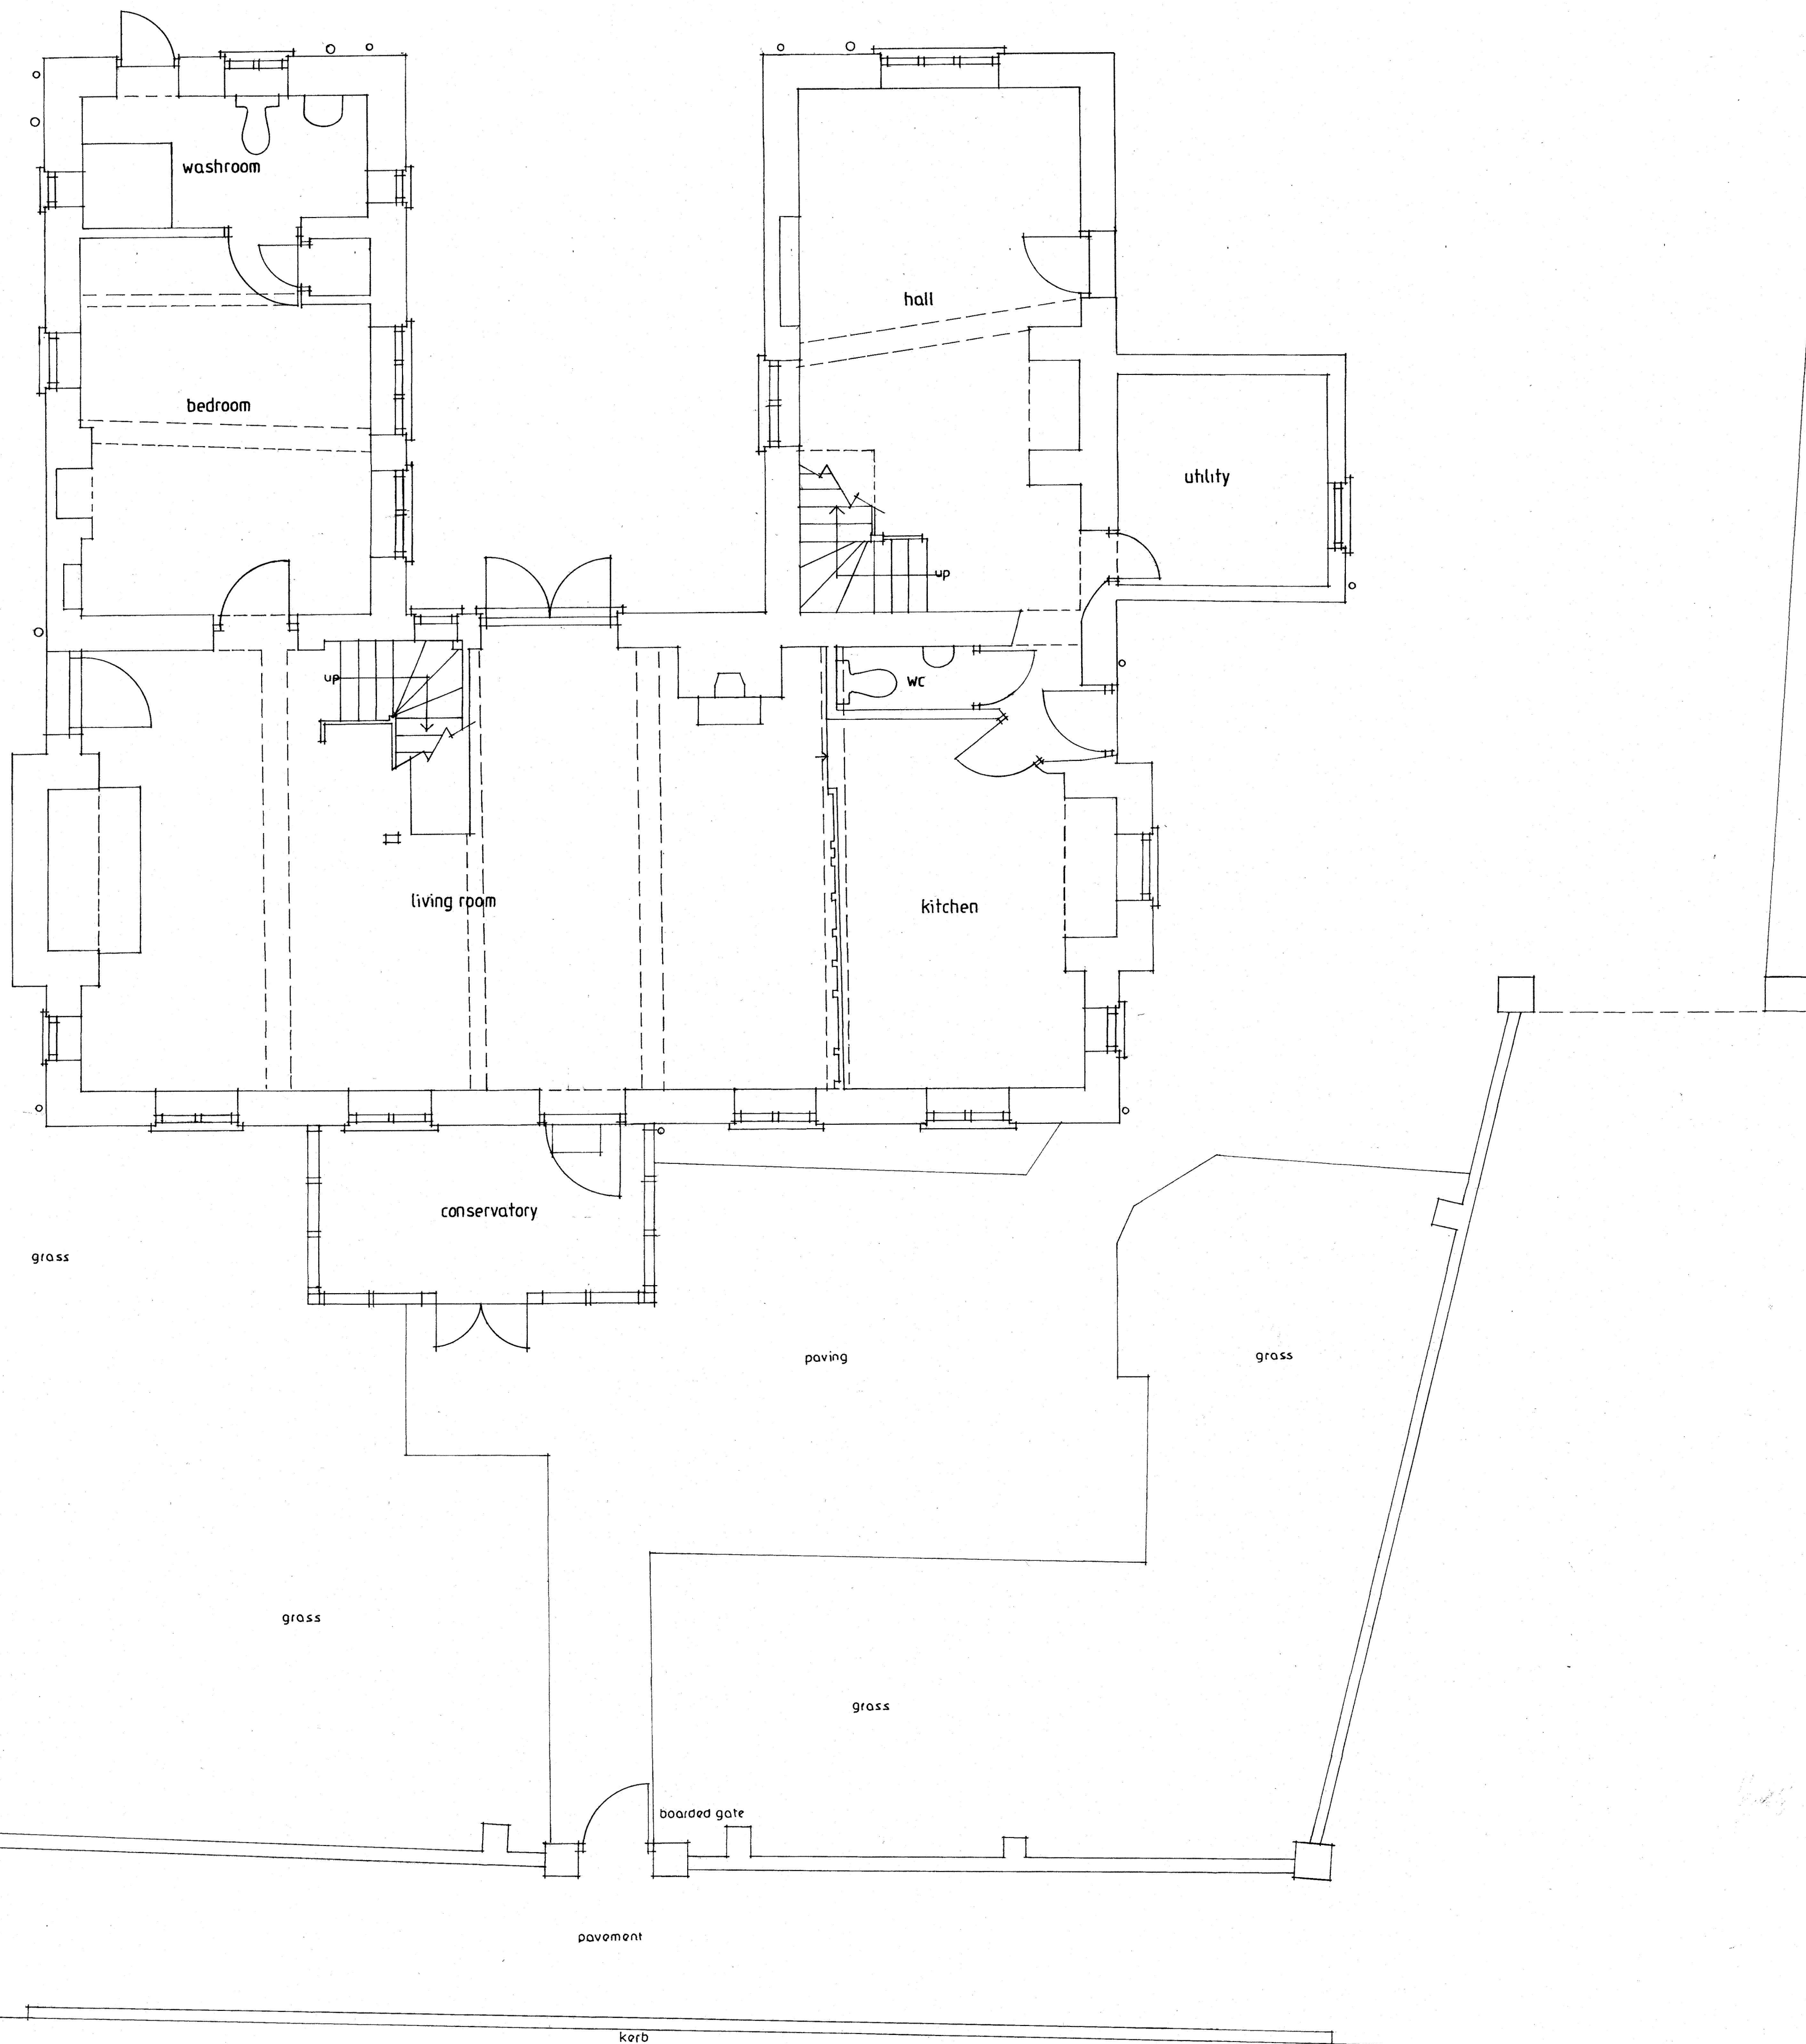

GROUND FLOOR PLAN

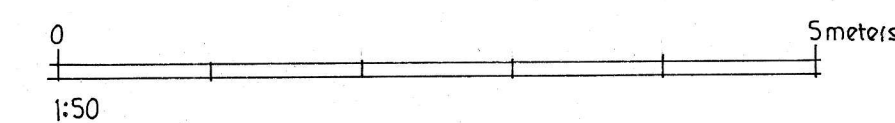

ORCHARD ASSOCIATES
32 WHITEHALL ROAD
HARROW ON THE HILL
MIDDLESEX 020 8423 4866
client
MR M. DAVEY

OLD WORKHOUSE BREAKSPEAR ROAD NORTH HAREFIELD MIDDLESEX EXISTING PLAN			
1:50 at A1	634	10	
Feb. 2024			
<i>Printed and signed</i>			