


NOTES

Dimensions are not to be scaled from this drawing.


LOFT VOLUME:

LOFT DORMER VOLUME - (5.83X3.18X2.31)/2 = 21.4 cubm
HIP TO GABLE VOLUME - (4.71X2.25X7.57)/6 = 13.4 cubm
TOTAL VOLUME- 34.8 cubm


TOTAL VOLUME- 34.8 < 40 cubm

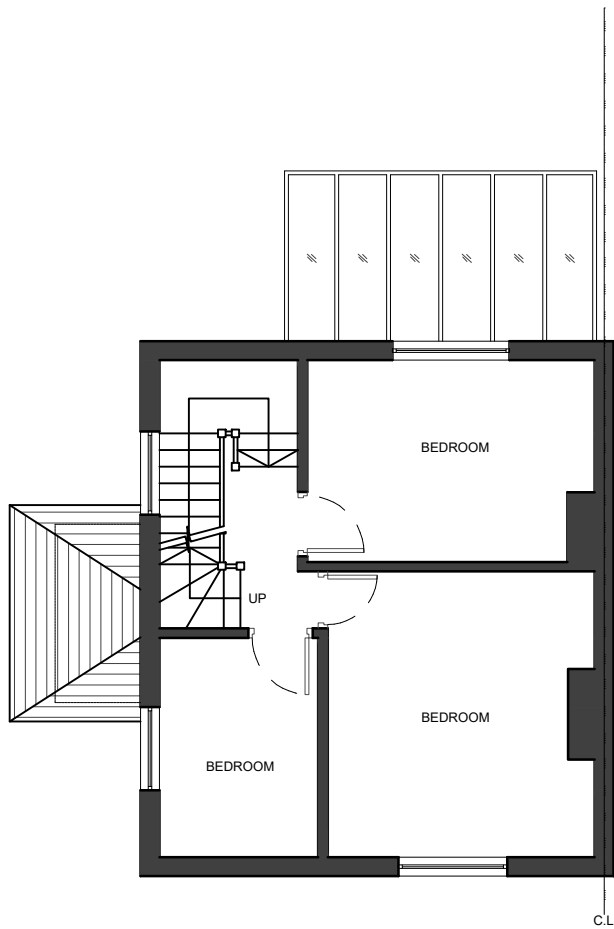

01 - FIRST FLOOR PLAN

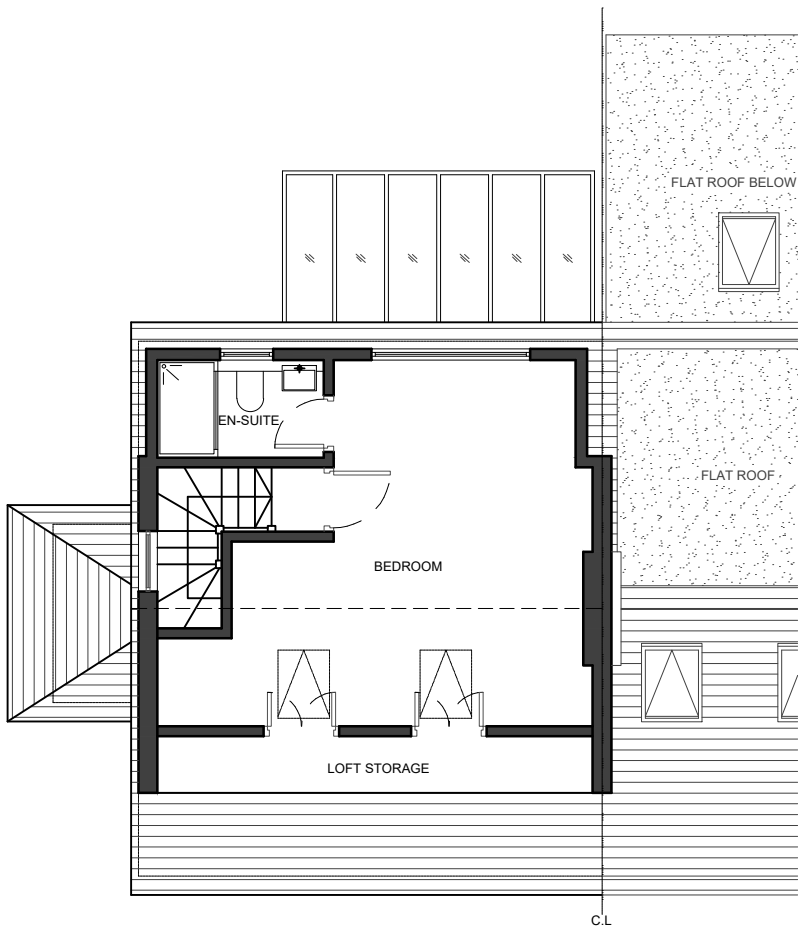


02 - LOFT FLOOR PLAN

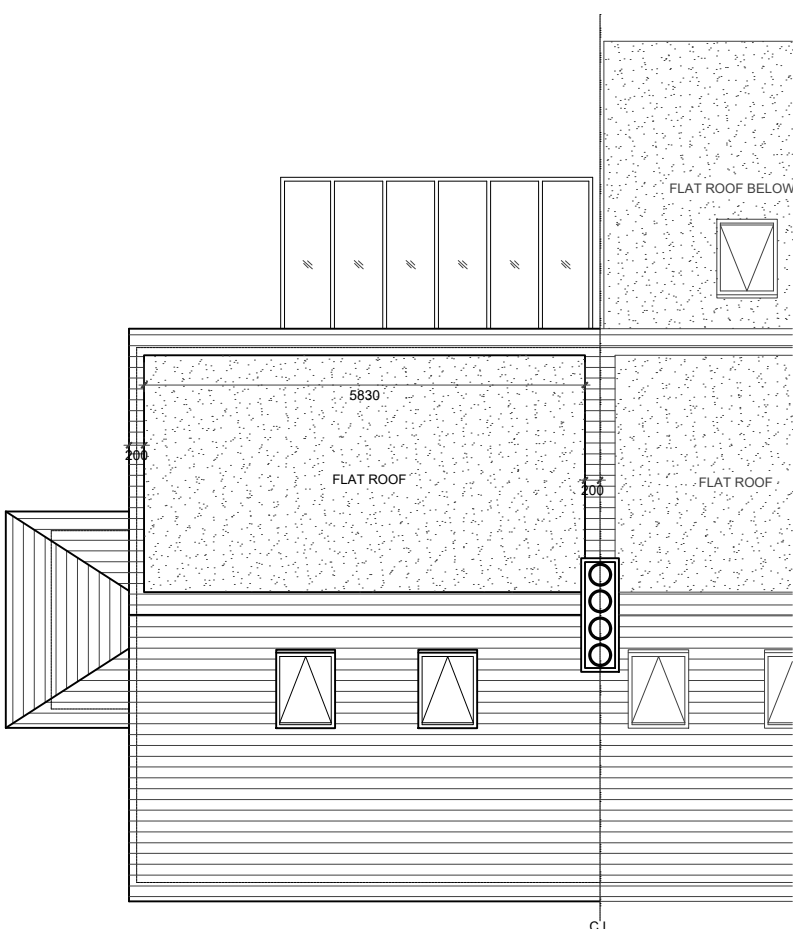


03 - ROOF PLAN



04 - FRONT ELEVATION

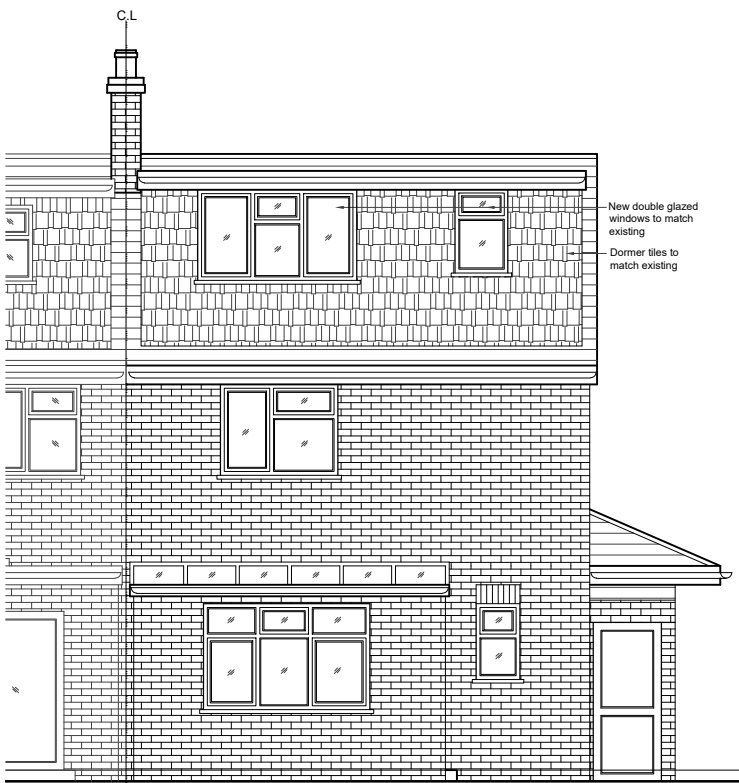

05 - REAR ELEVATION

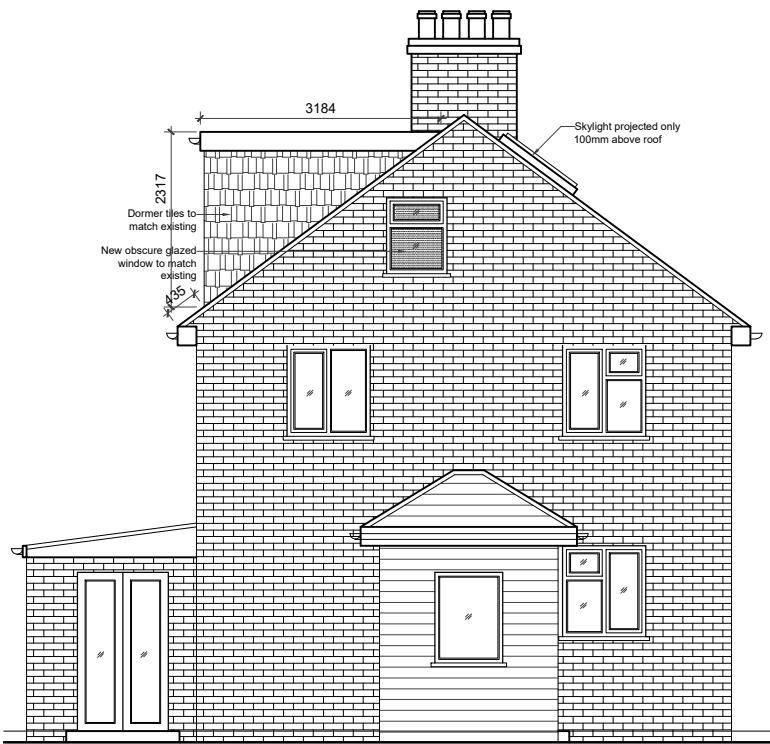

06 - SIDE ELEVATION

0 1 2m 3 4 5m
Scale

REVISIONS			
NO	DESCRIPTION	DATE	BY

**LAWFULNESS
CERTIFICATE**

DE ARCHITECTURAL CONSULT.LTD
M: 07869580774, 07883602259
E: design.endeavour@gmail.com

Project	65 CASTLE AVENUE YIEWSLEY LONDON, UB7 8LQ		
Title	PROPOSED PLANS & ELEVATIONS		
Scale	1:100@A3	Drawn	NK
Approved		Date	APR-22
Job No.	DAC-73/22	Drawing No.	PD-65CA-03
Rev.			A