






Proposed Rear Elevation
Scale: 1:100

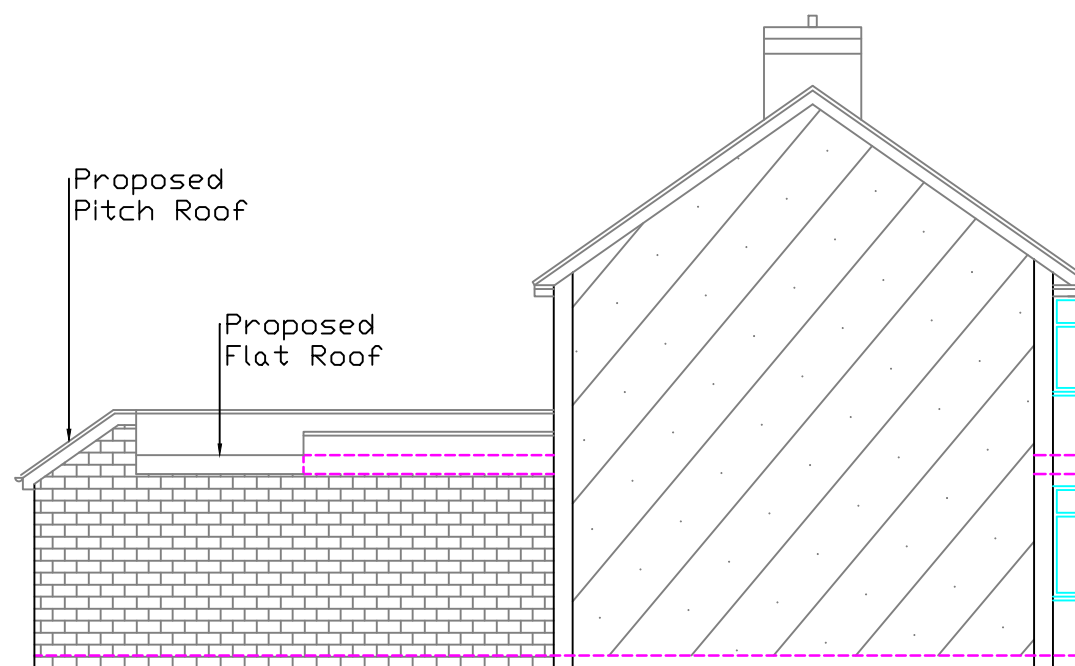

Proposed Side Elevation
Scale: 1:100

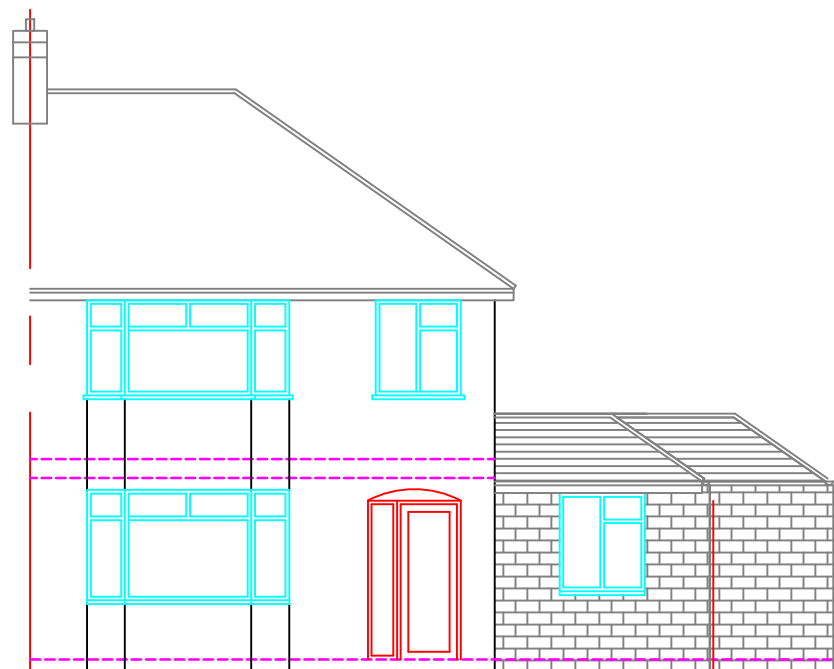

Proposed Front Elevation
Scale: 1:100

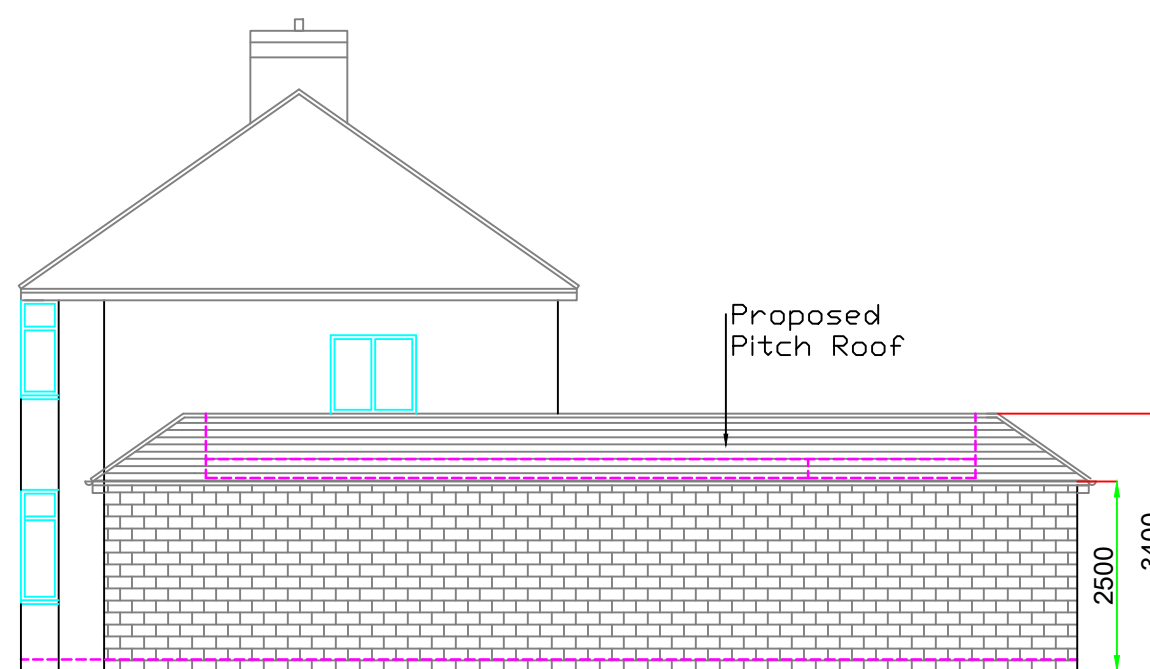

Proposed Side Elevation
Scale: 1:100

1:100

