







Drainance Survey (c) Crown Copyright 2023. All rights reserved. Licence number: 100022432

LOCATION PLAN
(1:1250)

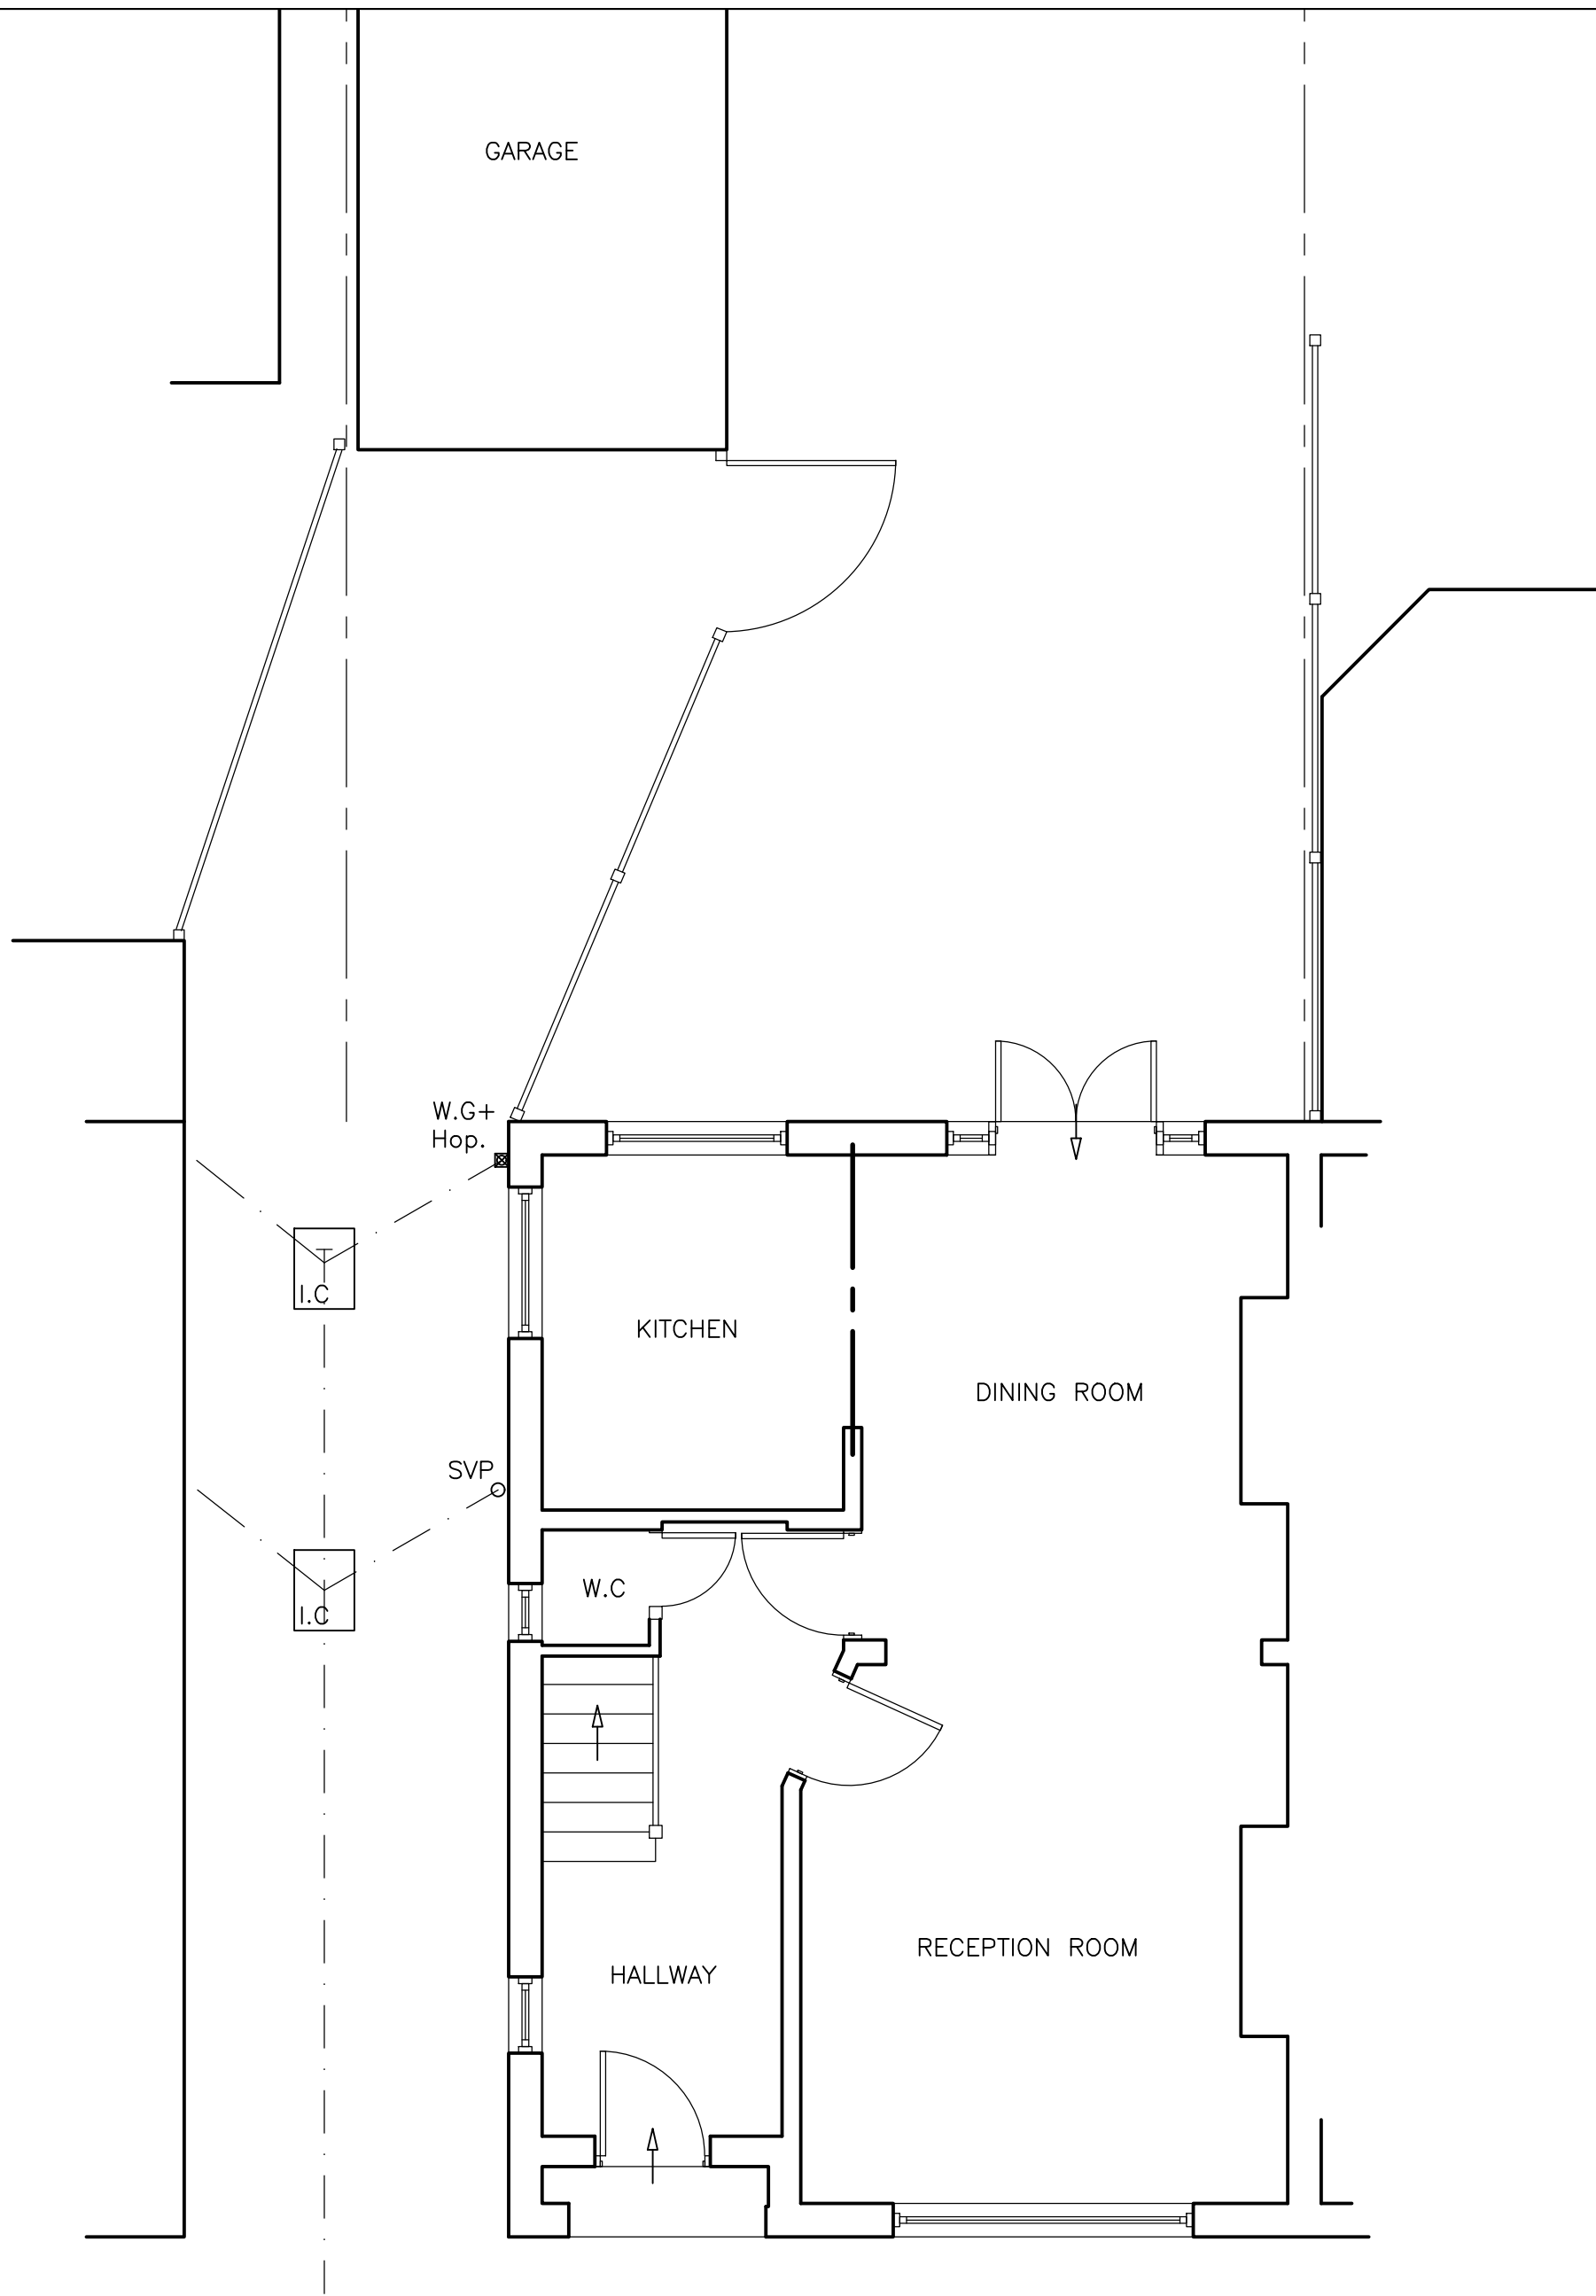


GROUND FLOOR PLAN
(1:50)

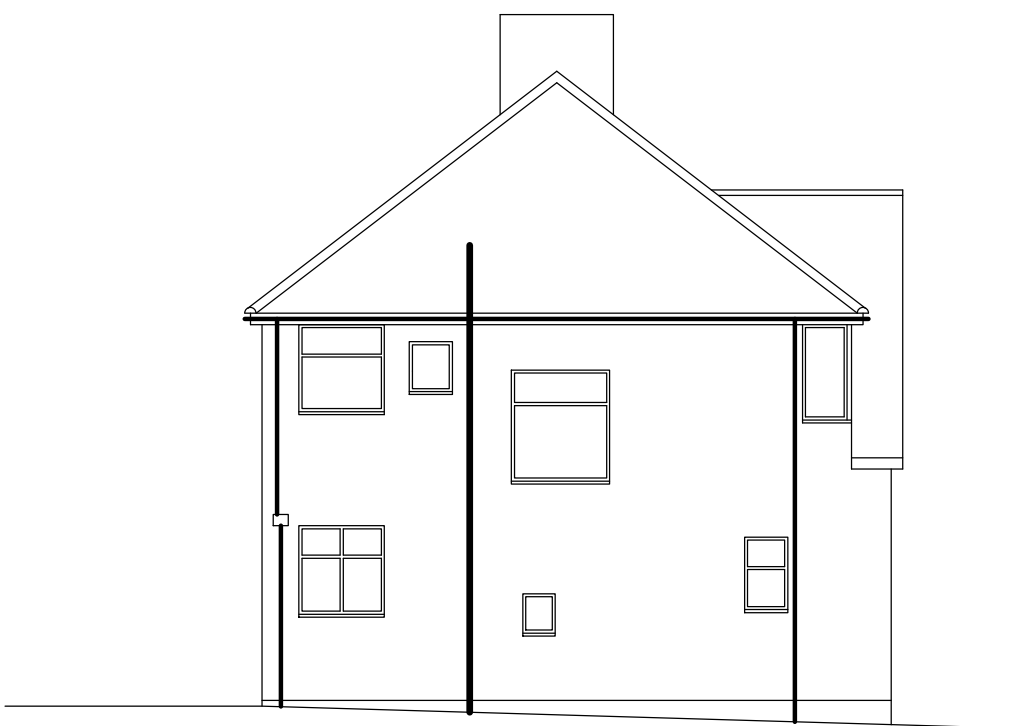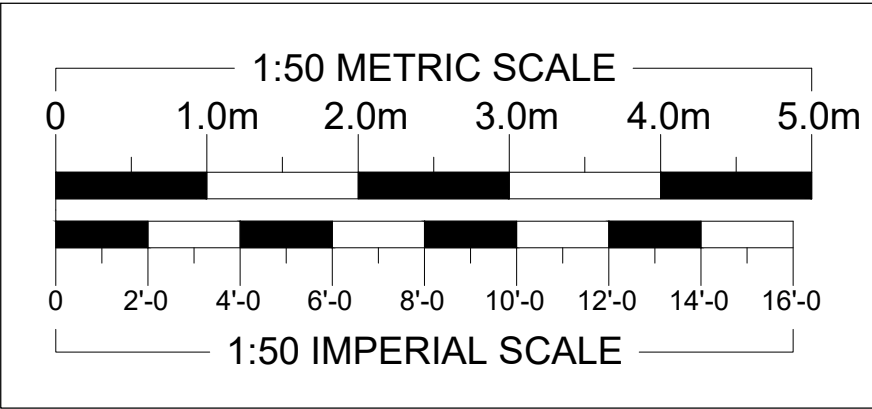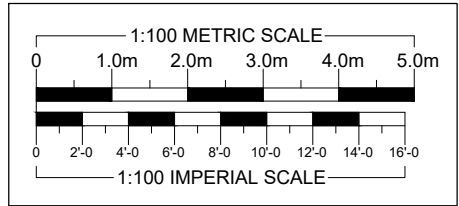

LEFT ELEVATION
(1:100)



REAR ELEVATION
(1:100)

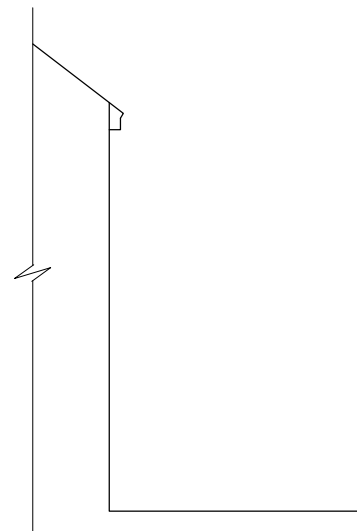

RIGHT ELEVATION
(1:100)

REVISIONS

DATE

**ARTHUR J. FERRYMAN
& ASSOCIATES**

ARCHITECTURAL CONSULTANTS • SURVEYORS
128 HIGH STREET • BUSHEY • HERTS • WD23 3DE
Tel: 020 8950 0508 Email: office@ajferryman.co.uk

TITLE

AS EXISTING

ADDRESS

58 Melthorne Drive
Ruislip
HA4 0TR

CLIENT

Mr M Abbott

SCALE

AS SHOWN @A1

DRAWN

BMc

DATE

11/22

DRAWING

222170/01

REV.