


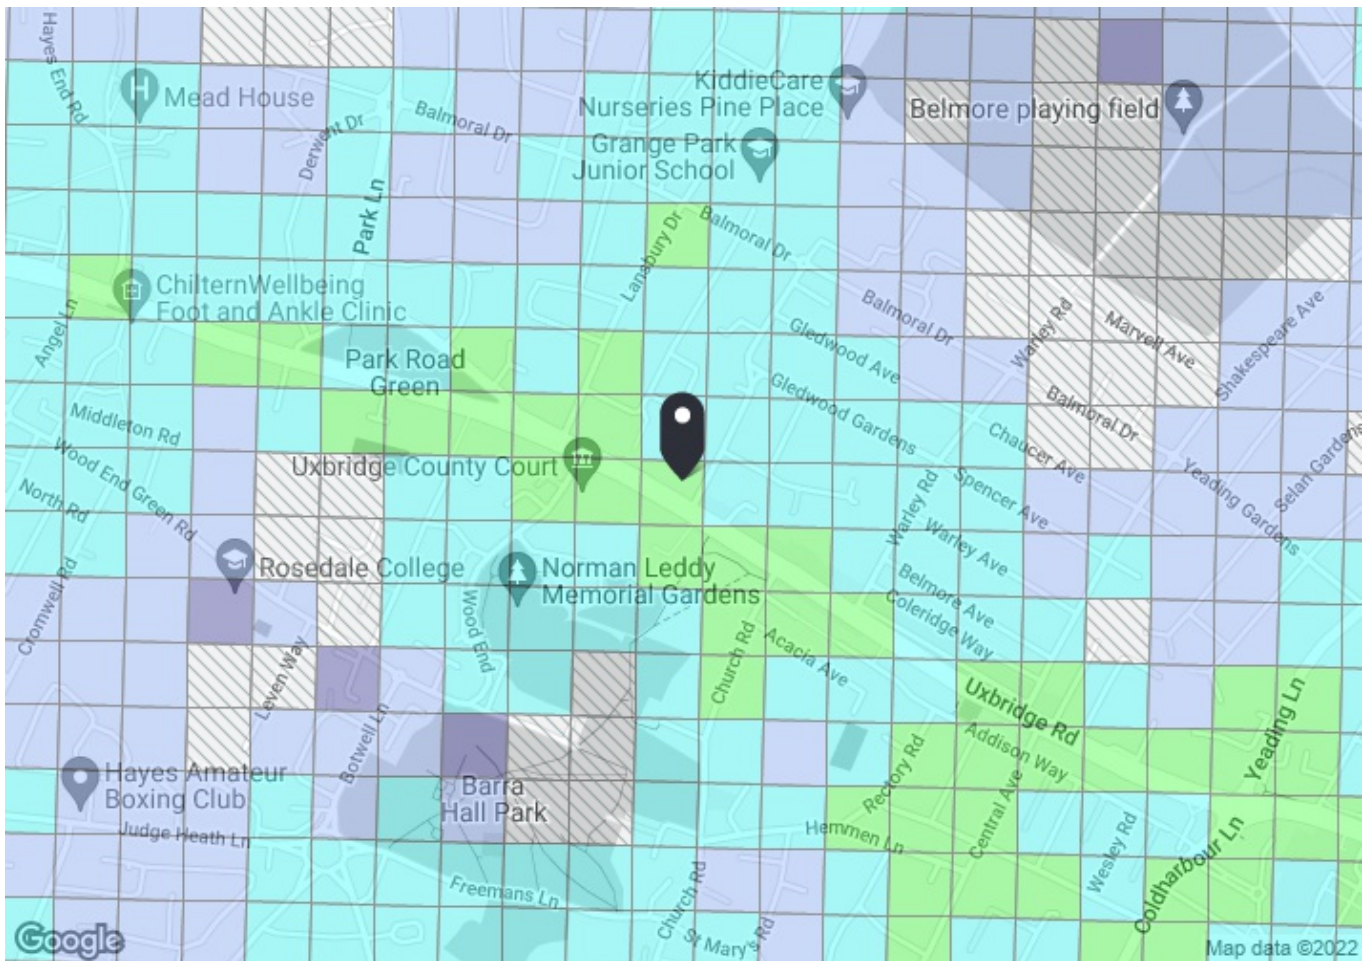


PTAL output for Base Year 3

UB4 0RL
Uxbridge Rd, Hayes UB4 0RL, UK
Easting: 509763, Northing: 181557

Grid Cell: 85643

Report generated: 15/12/2022

Map key - PTAL

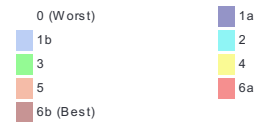

Map layers

 PTAL (cell size: 100m)

Calculation Parameters

Day of Week	M-F
Time Period	AM Peak
Walk Speed	4.8 kph
Bus Node Max. Walk Access Time (mins)	8
Bus Reliability Factor	2.0
LU Station Max. Walk Access Time (mins)	12
LU Reliability Factor	0.75
National Rail Station Max. Walk Access Time (mins)	12
National Rail Reliability Factor	0.75

Calculation data

Mode	Stop	Route	Distance (metres)	Frequency(vph)	Walk Time (mins)	SWT (mins)	TAT (mins)	EDF	Weight	AI
Bus	HAYES BECK CENTRE	U7	170.42	2	2.13	17	19.13	1.57	0.5	0.78
Bus	HAYES BECK CENTRE	90	170.42	6	2.13	7	9.13	3.29	0.5	1.64
Bus	HAYES BECK CENTRE	H98	170.42	7.5	2.13	6	8.13	3.69	0.5	1.84
Bus	HAYES BECK CENTRE	196	170.42	5	2.13	8	10.13	2.96	0.5	1.48
Bus	HAYES BECK CENTRE	427	170.42	7.5	2.13	6	8.13	3.69	1	3.69
Bus	HAYES BECK CENTRE	607	170.42	6	2.13	7	9.13	3.29	0.5	1.64
Total Grid Cell AI:										11.09