





Existing - Front Elevation

Item 1 - Fascia Sign


3mm folded aluminium panels, painted BS 04 D 45. Panels fixed back via full aluminium angle frame. Built up aluminium halo illuminated letters with 50mm returns to be finished Pearl Gold RAL1036 & fixed on spacers to folded panel. Sign to be illuminated via LED modules housed on internal foamex trays.

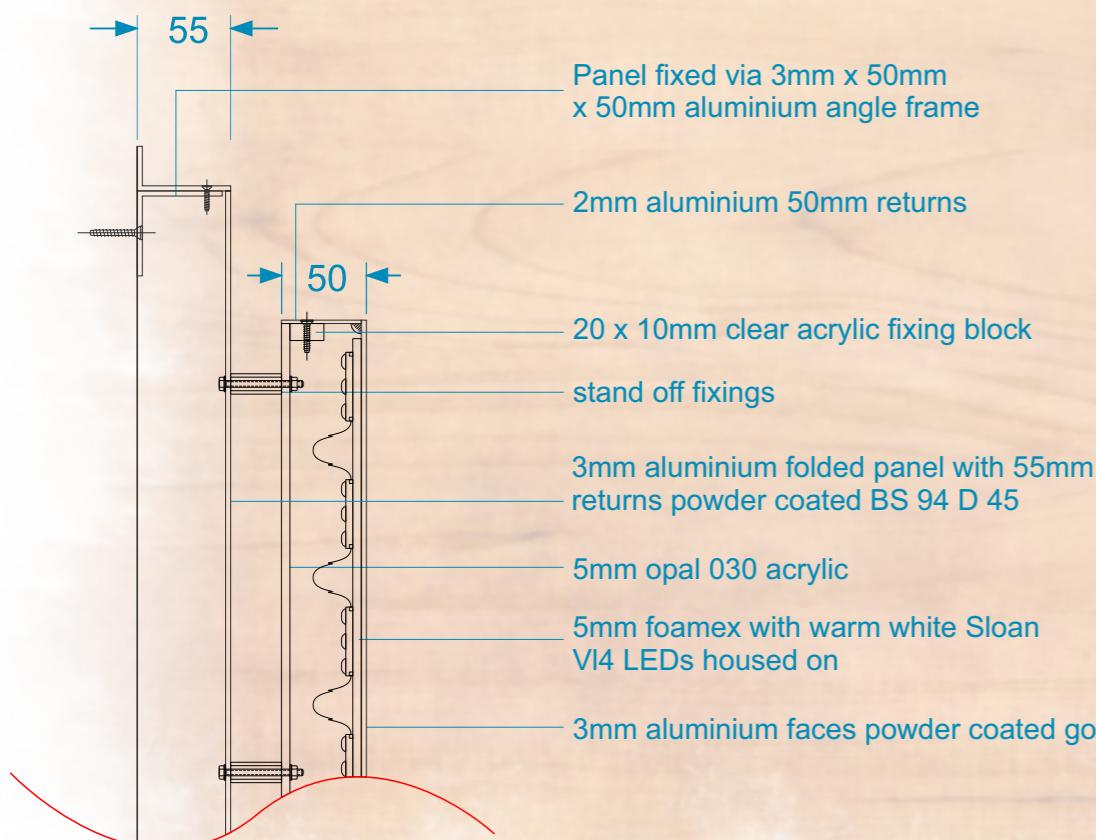

Proposed - Front Elevation

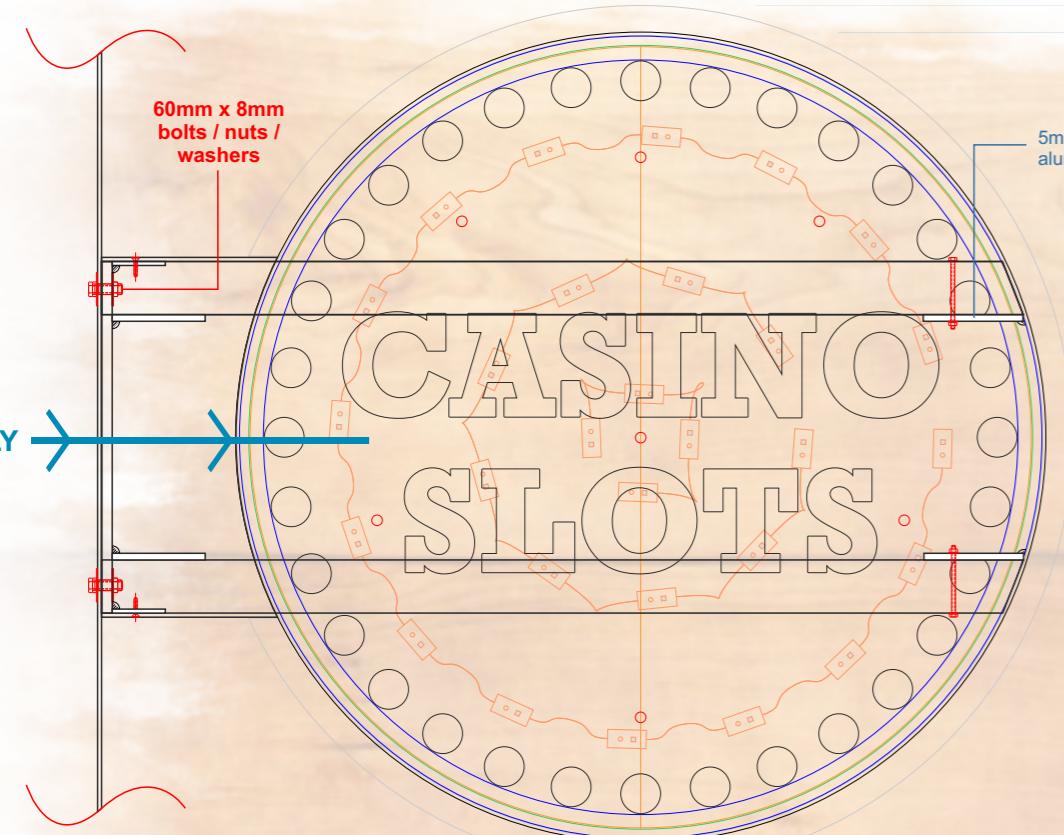

610
650 overall over fabricated spacer
650 overall spacer
610

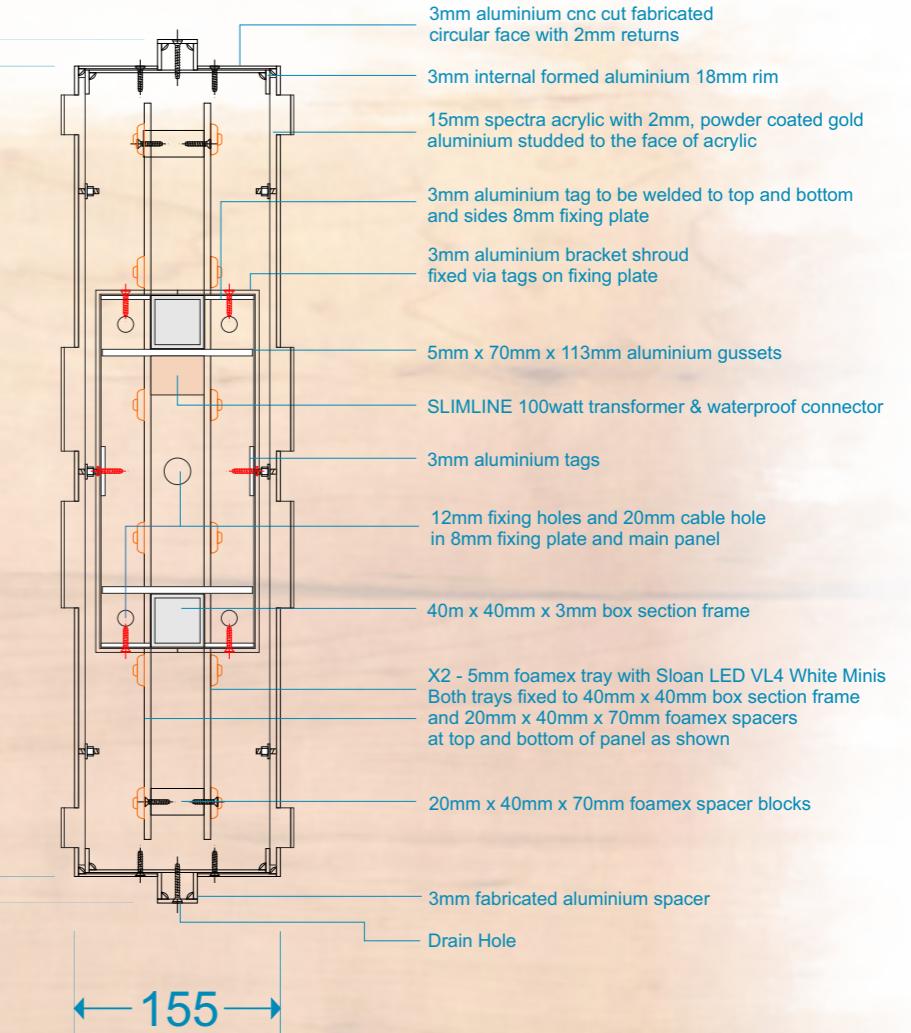


Item 2 - Projection Sign


Double sided cnc cut 3mm aluminium formed panels backed up with push through spectra acrylic and 2mm aluminium, powder coated gold to be studded to the face of spectra. Panels fixed to aluminium box section framework with base plate and gussets. All to be painted BS 04 D 45. Sign to internally illuminated via LED modules. Letters & dots detail to be halo illuminated. New projection sign to be fitted as shown directly onto fascia.



Existing - Front Elevation

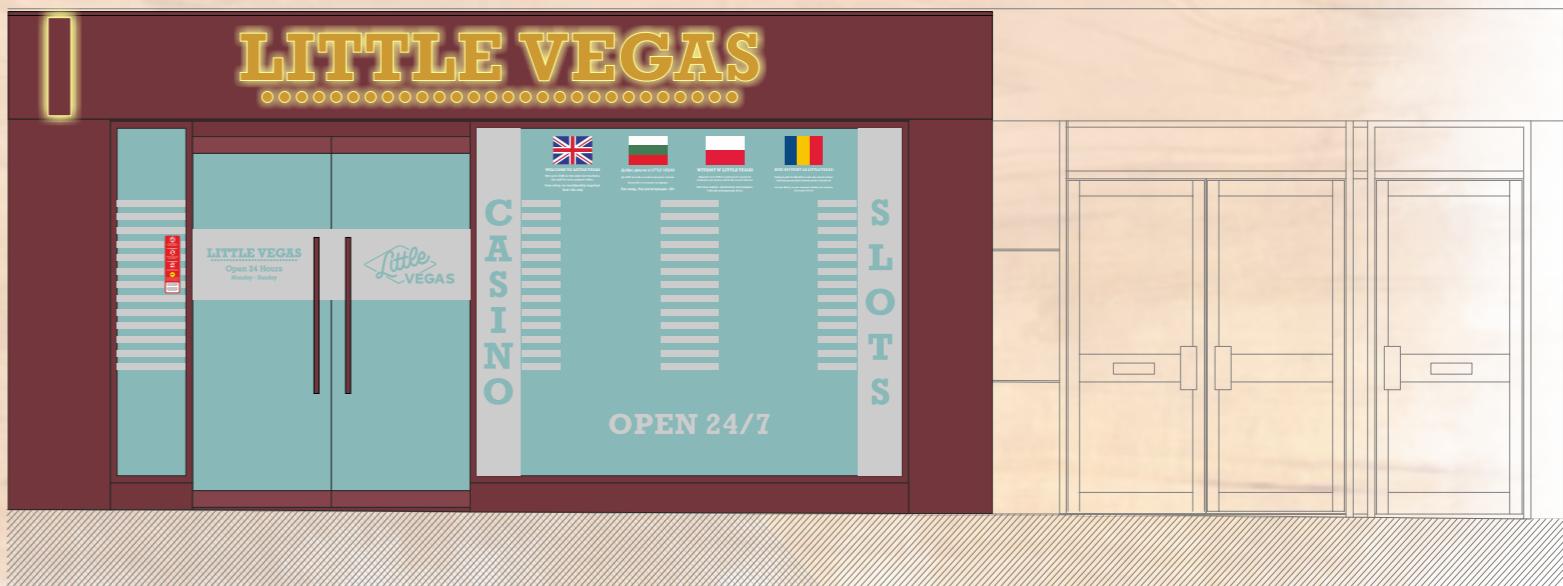


Proposed - Front Elevation

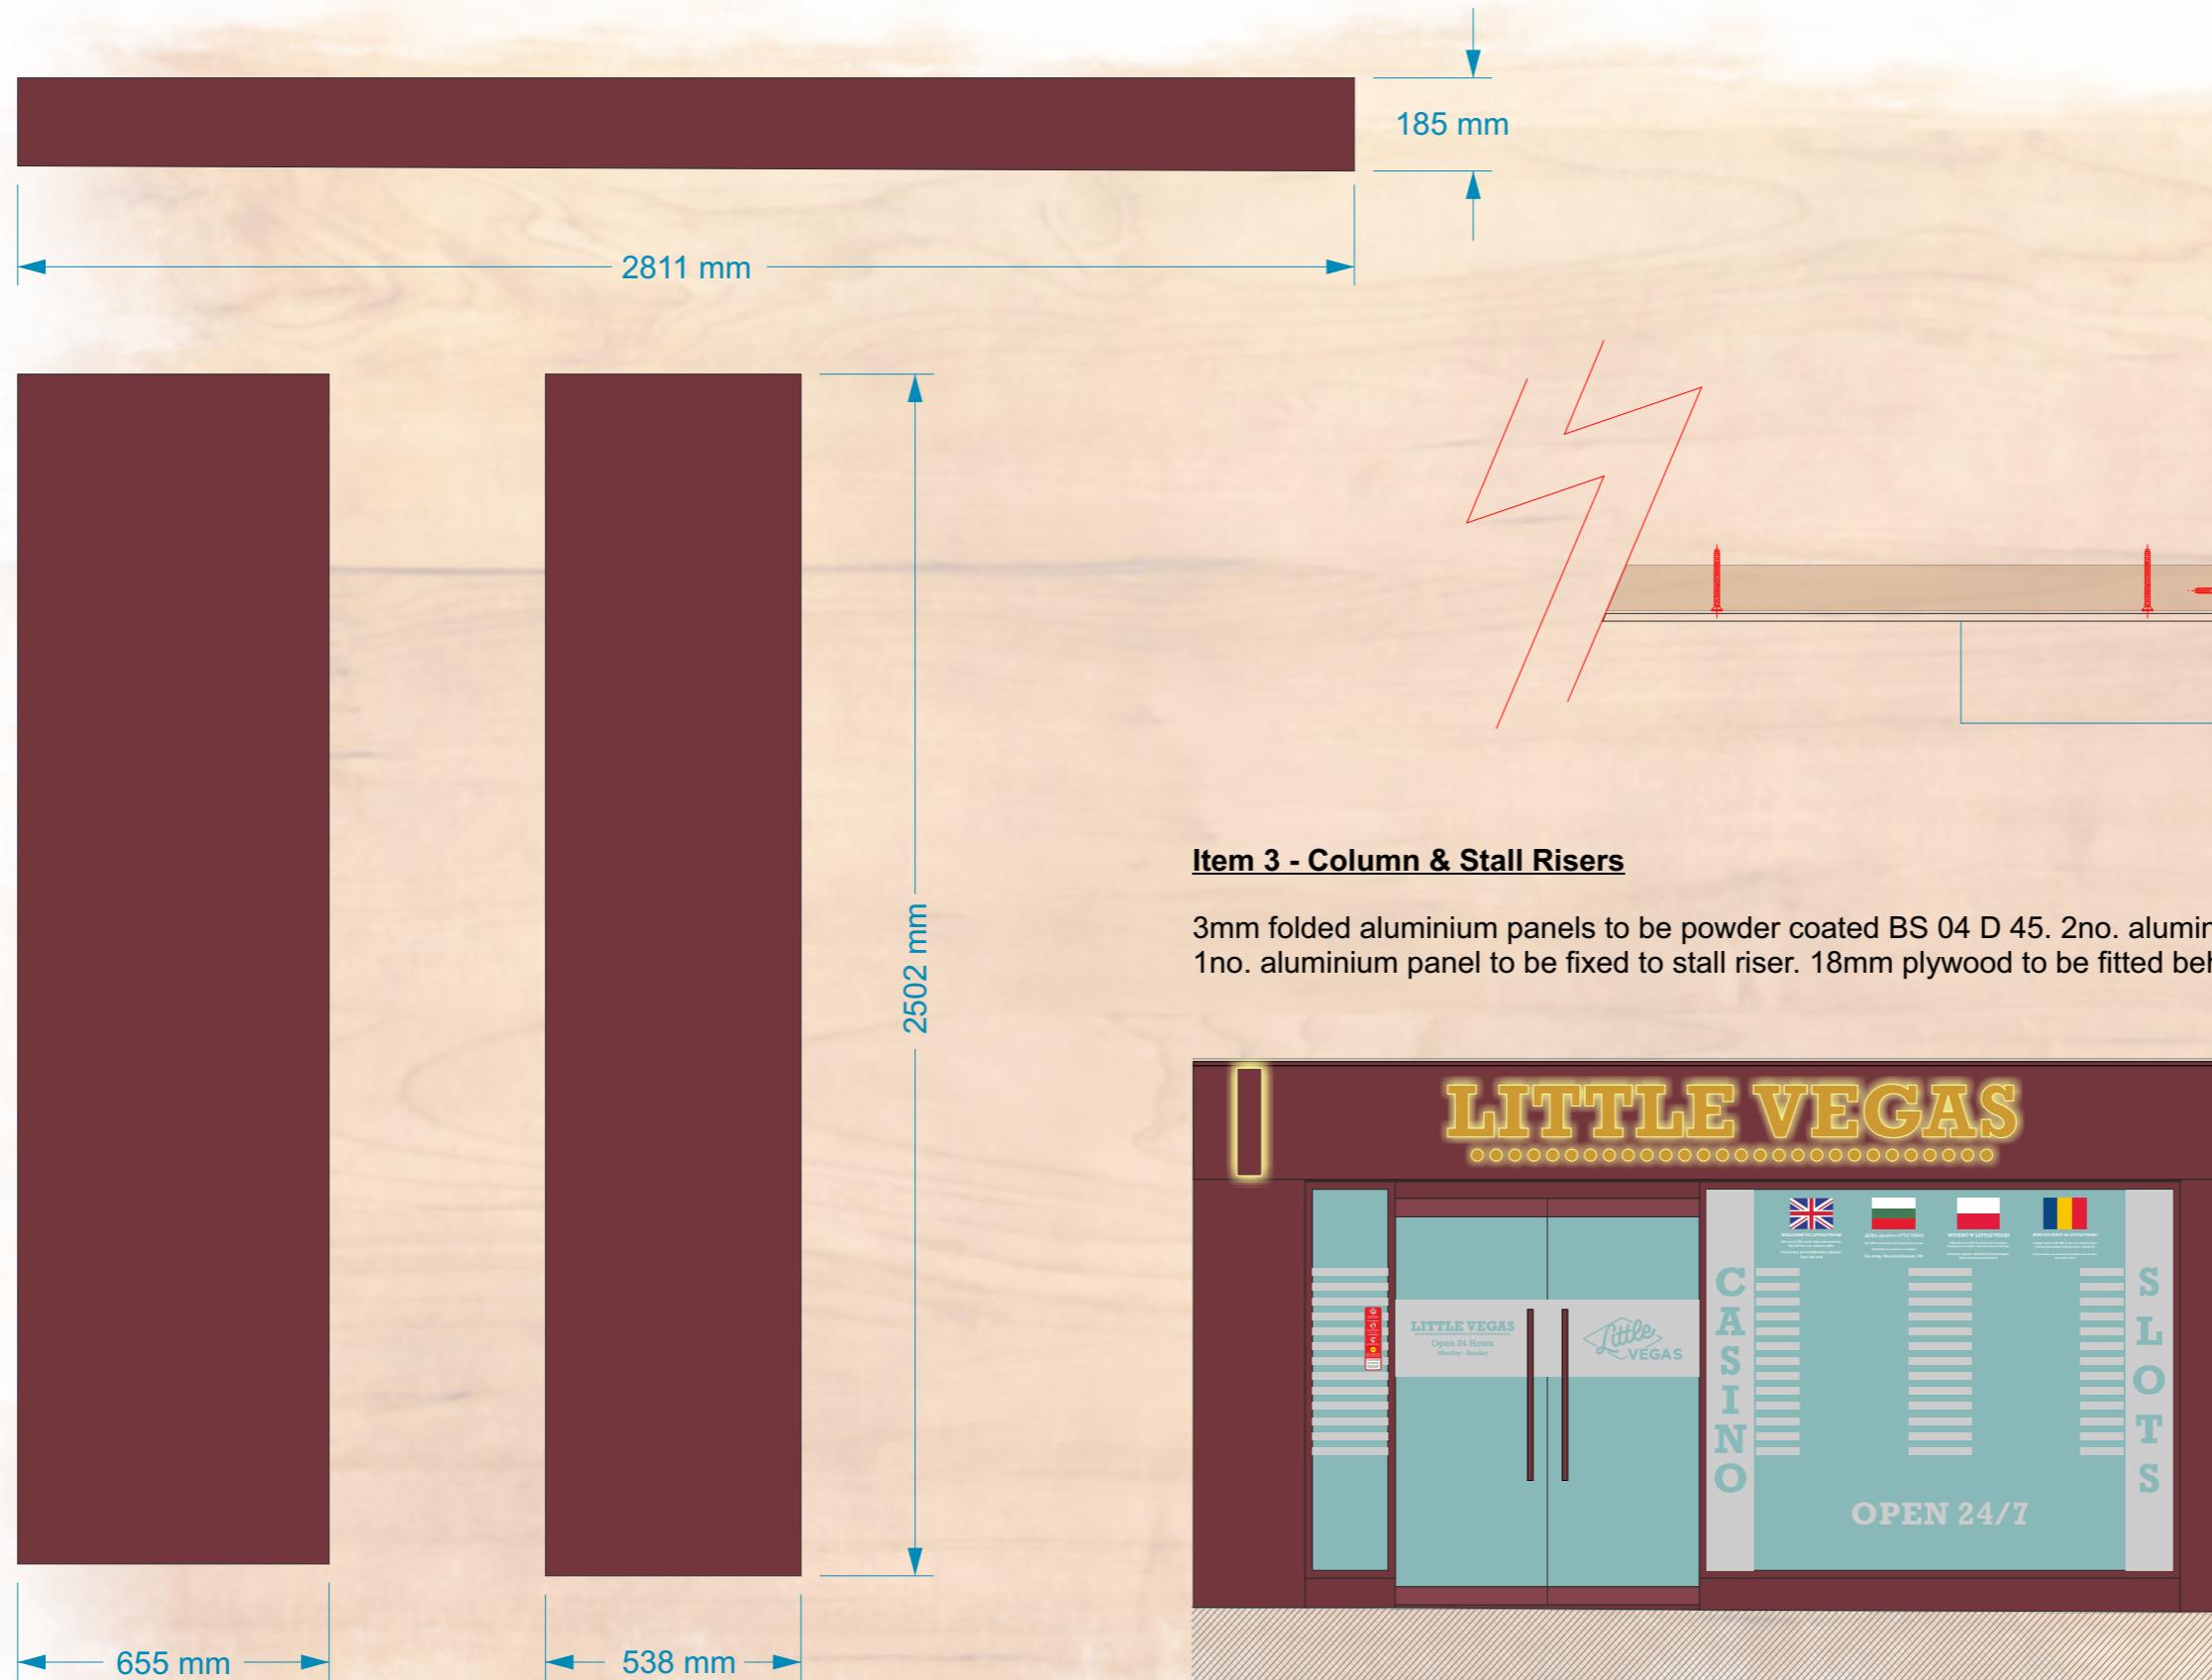


Existing - Front Elevation

Item 3 - Column & Stall Risers

3mm folded aluminium panels to be powder coated BS 04 D 45. 2no. aluminium panels to be fixed to columns. 1no. aluminium panel to be fixed to stall riser. 18mm plywood to be fitted behind folded panels .

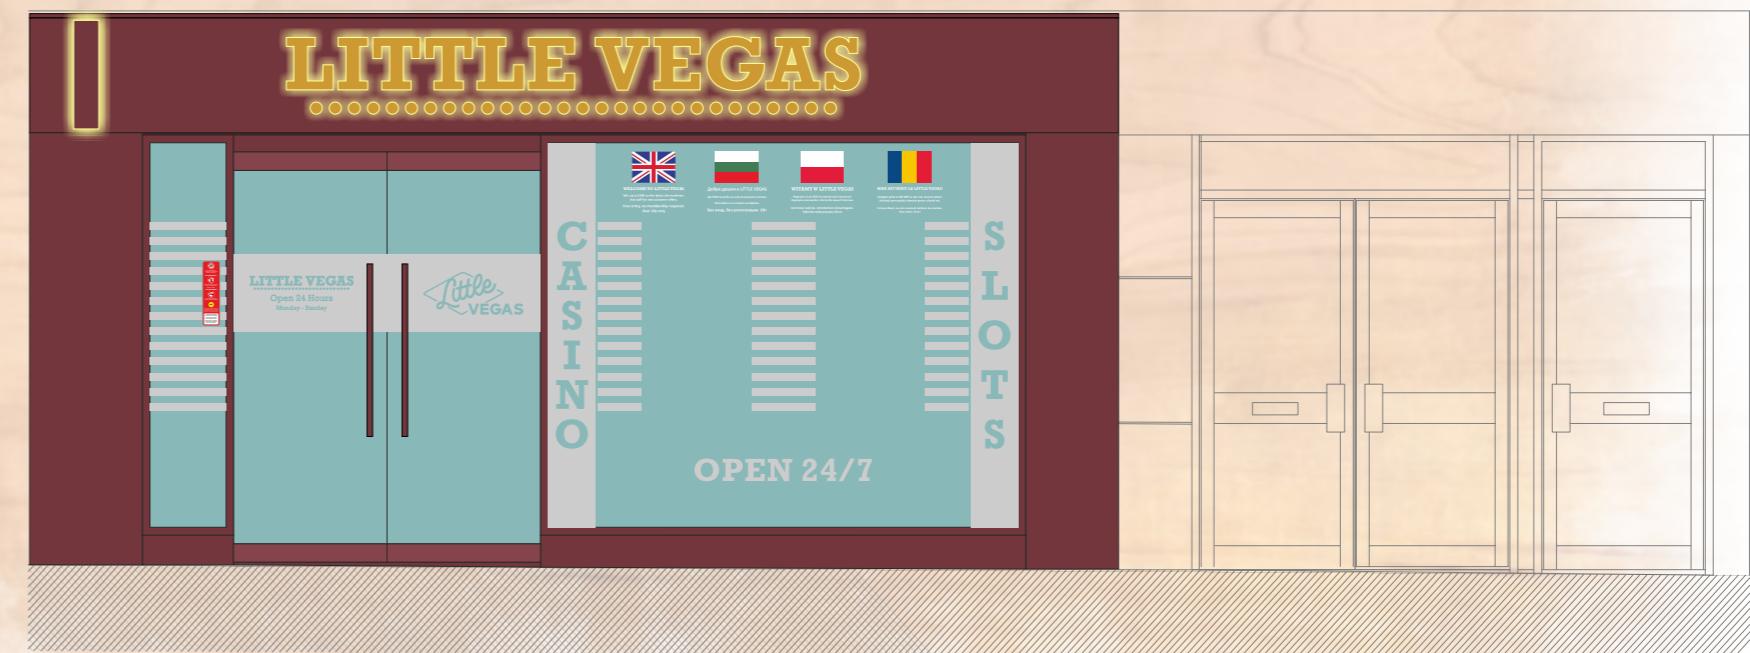

Proposed - Front Elevation

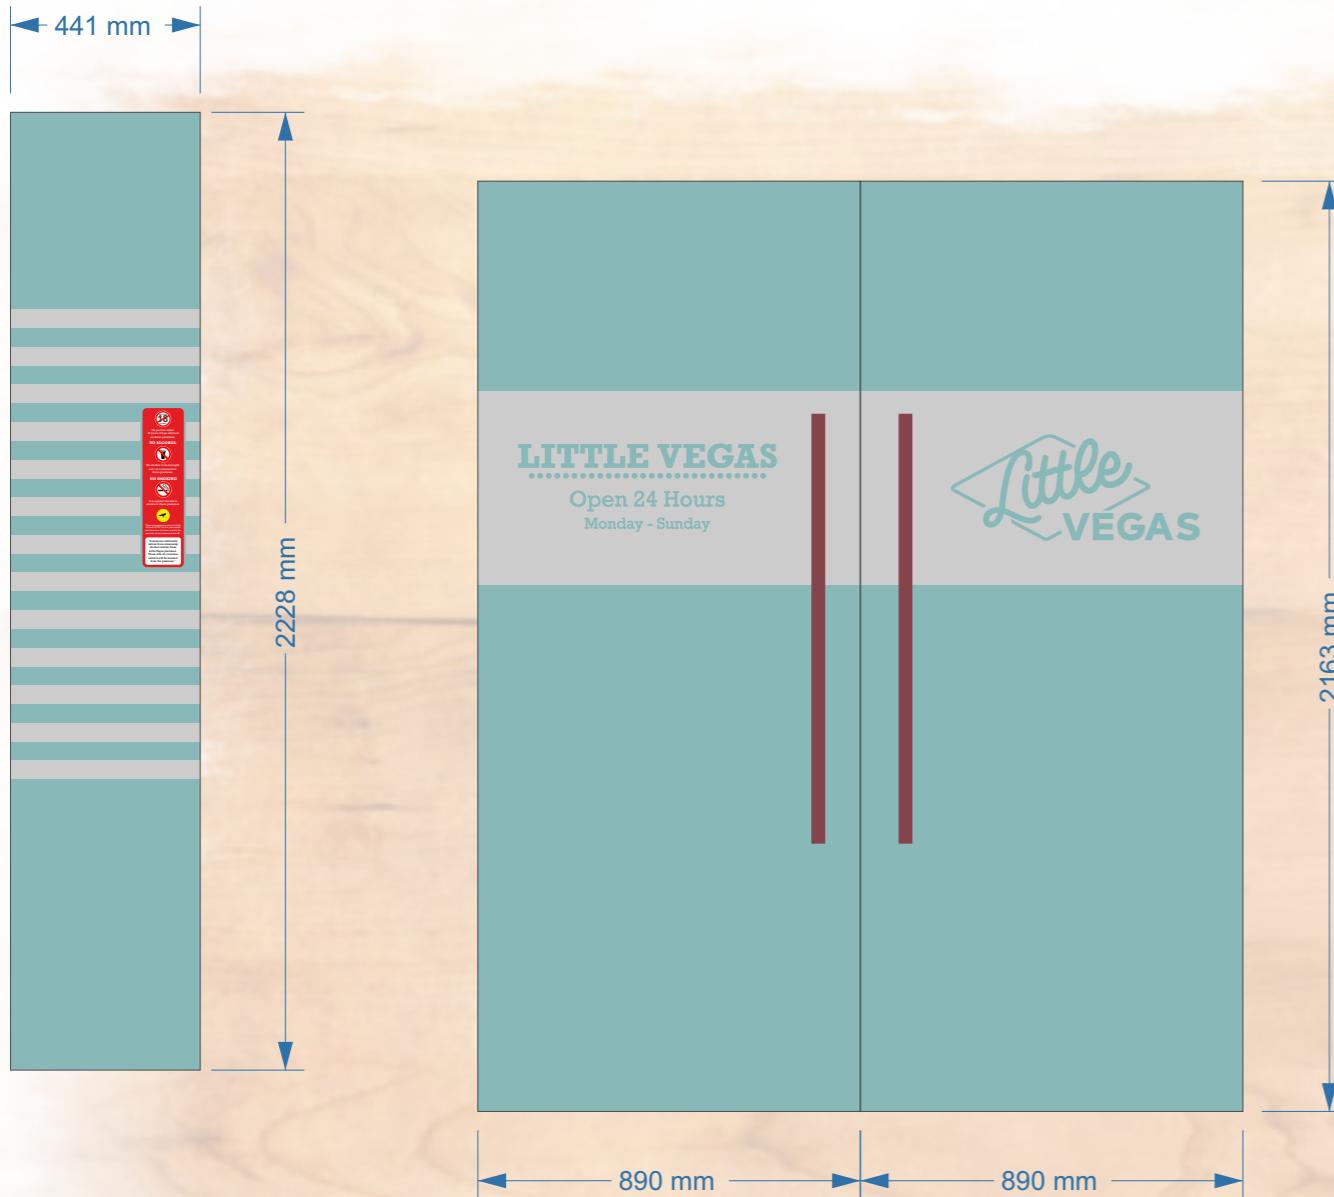



Item 4 - Window Graphics

Frosted window graphics to be reverse applied to shop front glazing as shown. Digitally printed international flags to be printed in reverse on clear and backed with white vinyl.


White vinyl lettering to be reverse applied to window glazing below flags as shown. Digitally printed stat signs to be inlaid into front window frost.



Existing - Front Elevation

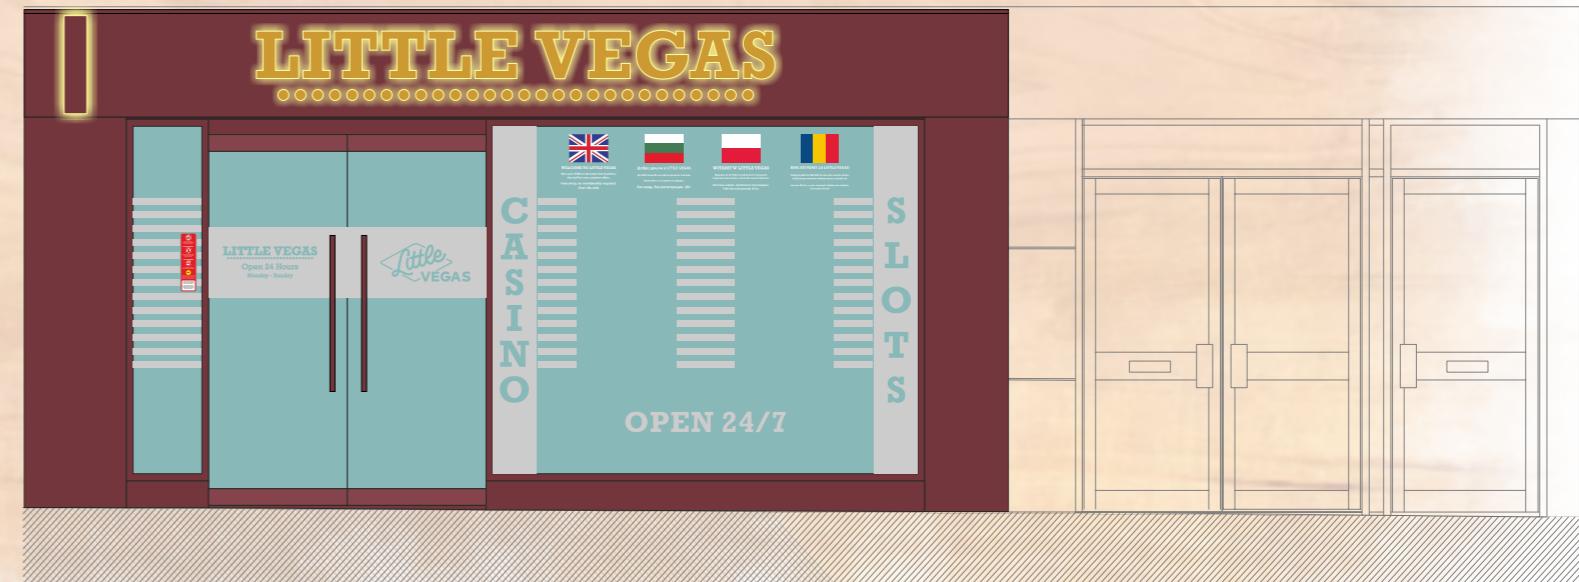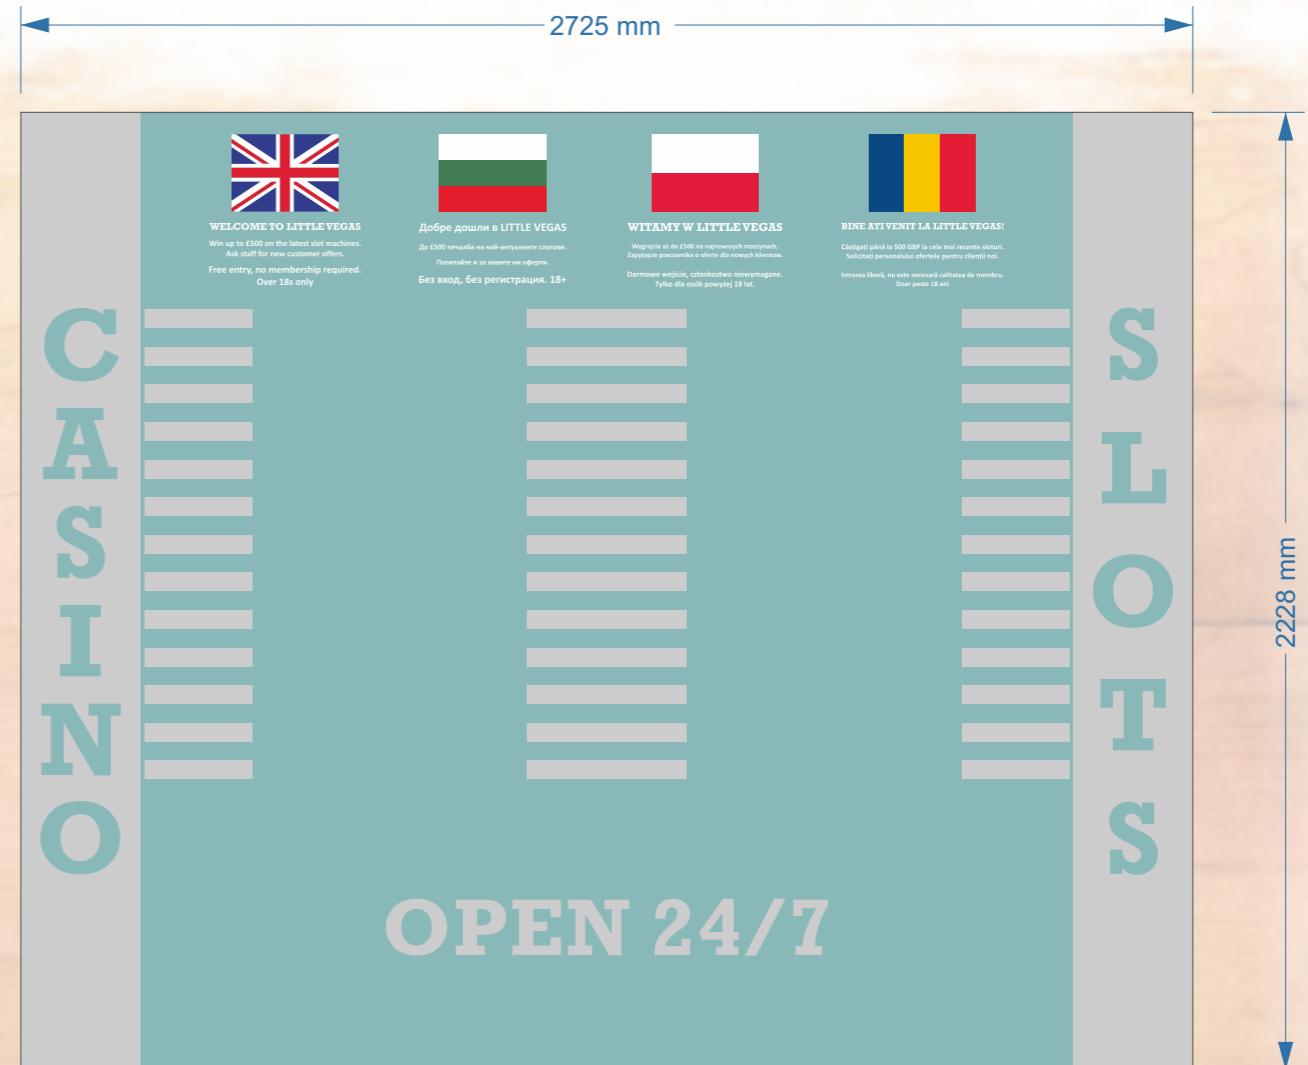

Proposed - Front Elevation


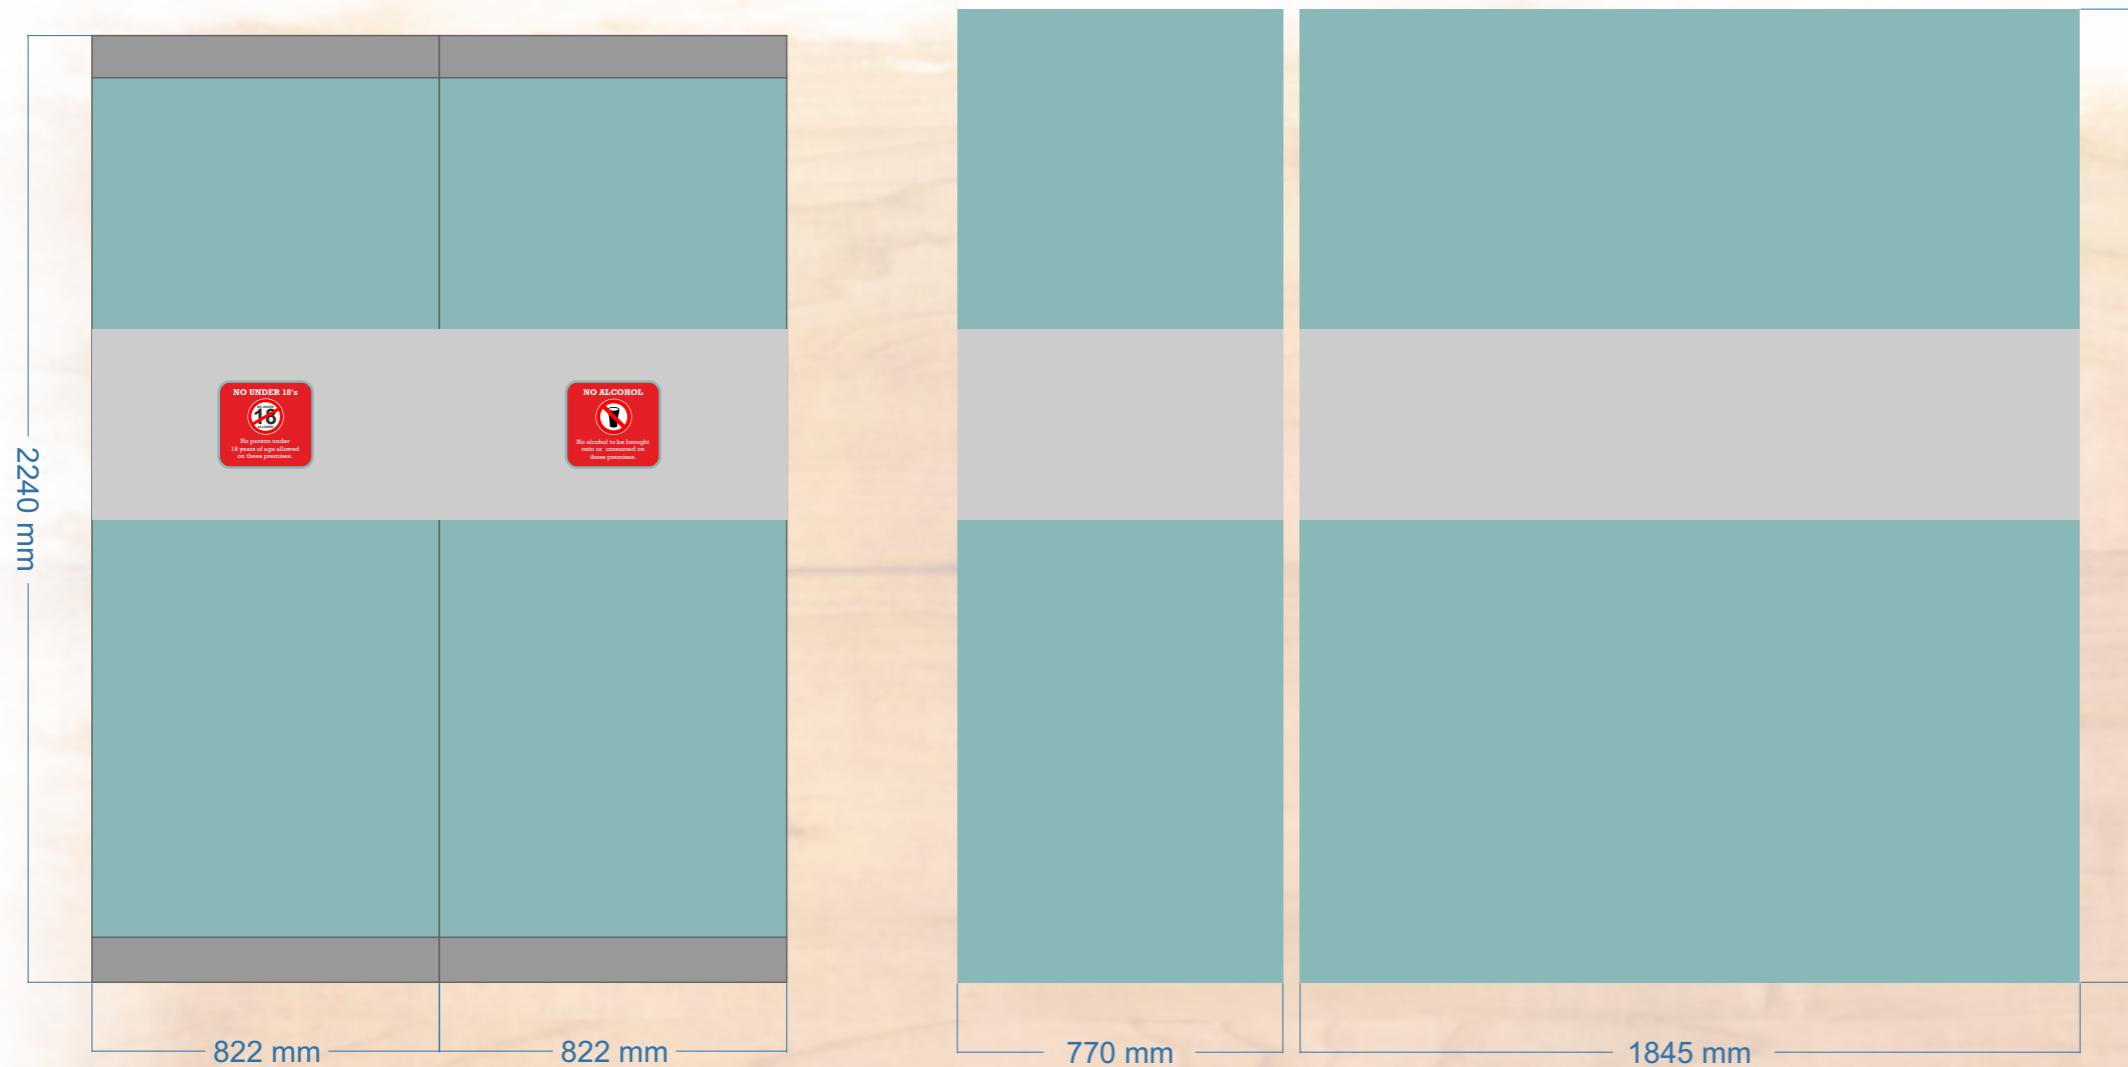



Item 5 - Internal Lobby Windows

Frosted window graphics to be reverse applied to internal lobby glazing as shown.

2no. Digitally printed square stat signs to be printed in reverse on clear and backed with white vinyl.

2no. Digitally printed square stat signs to be printed in face and applied in face to the rear of the reverse applied vinyls.

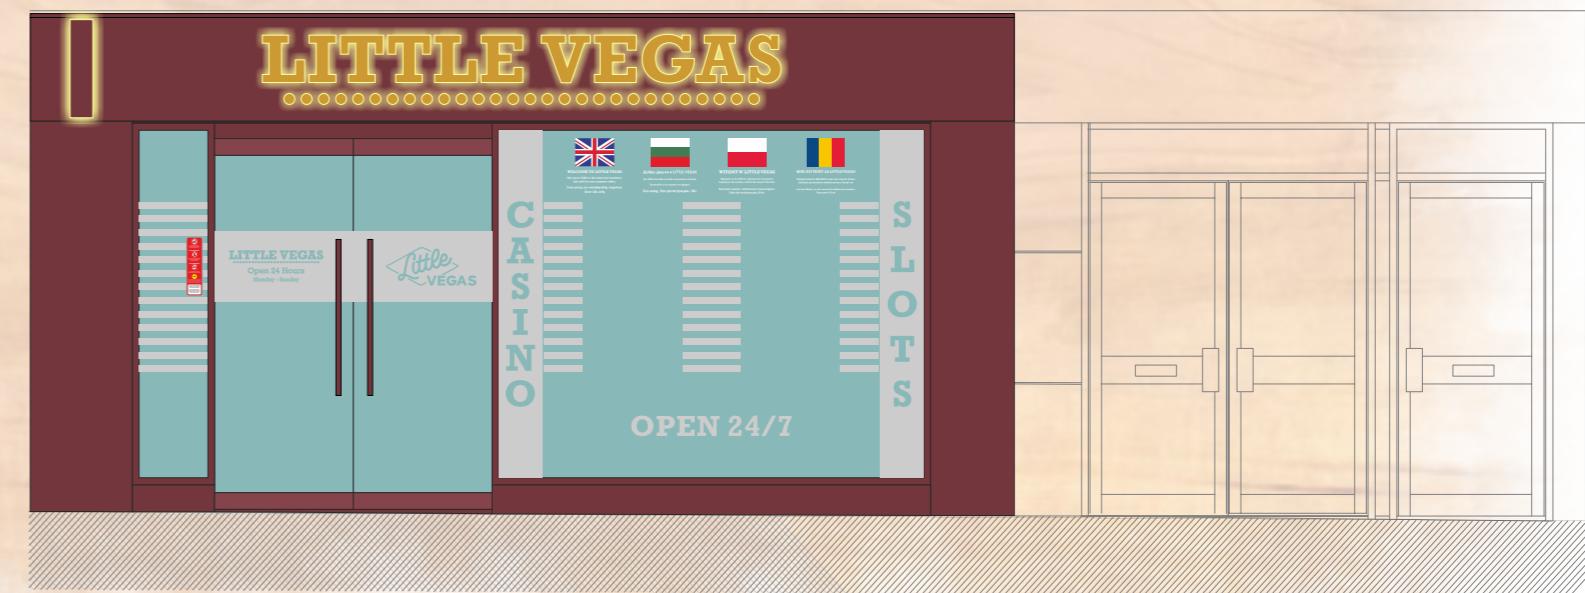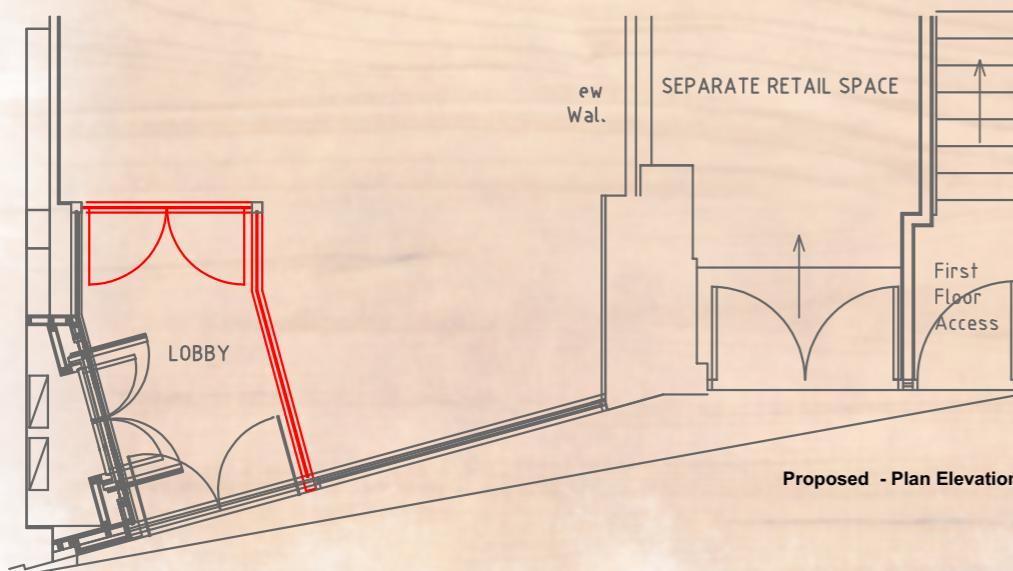

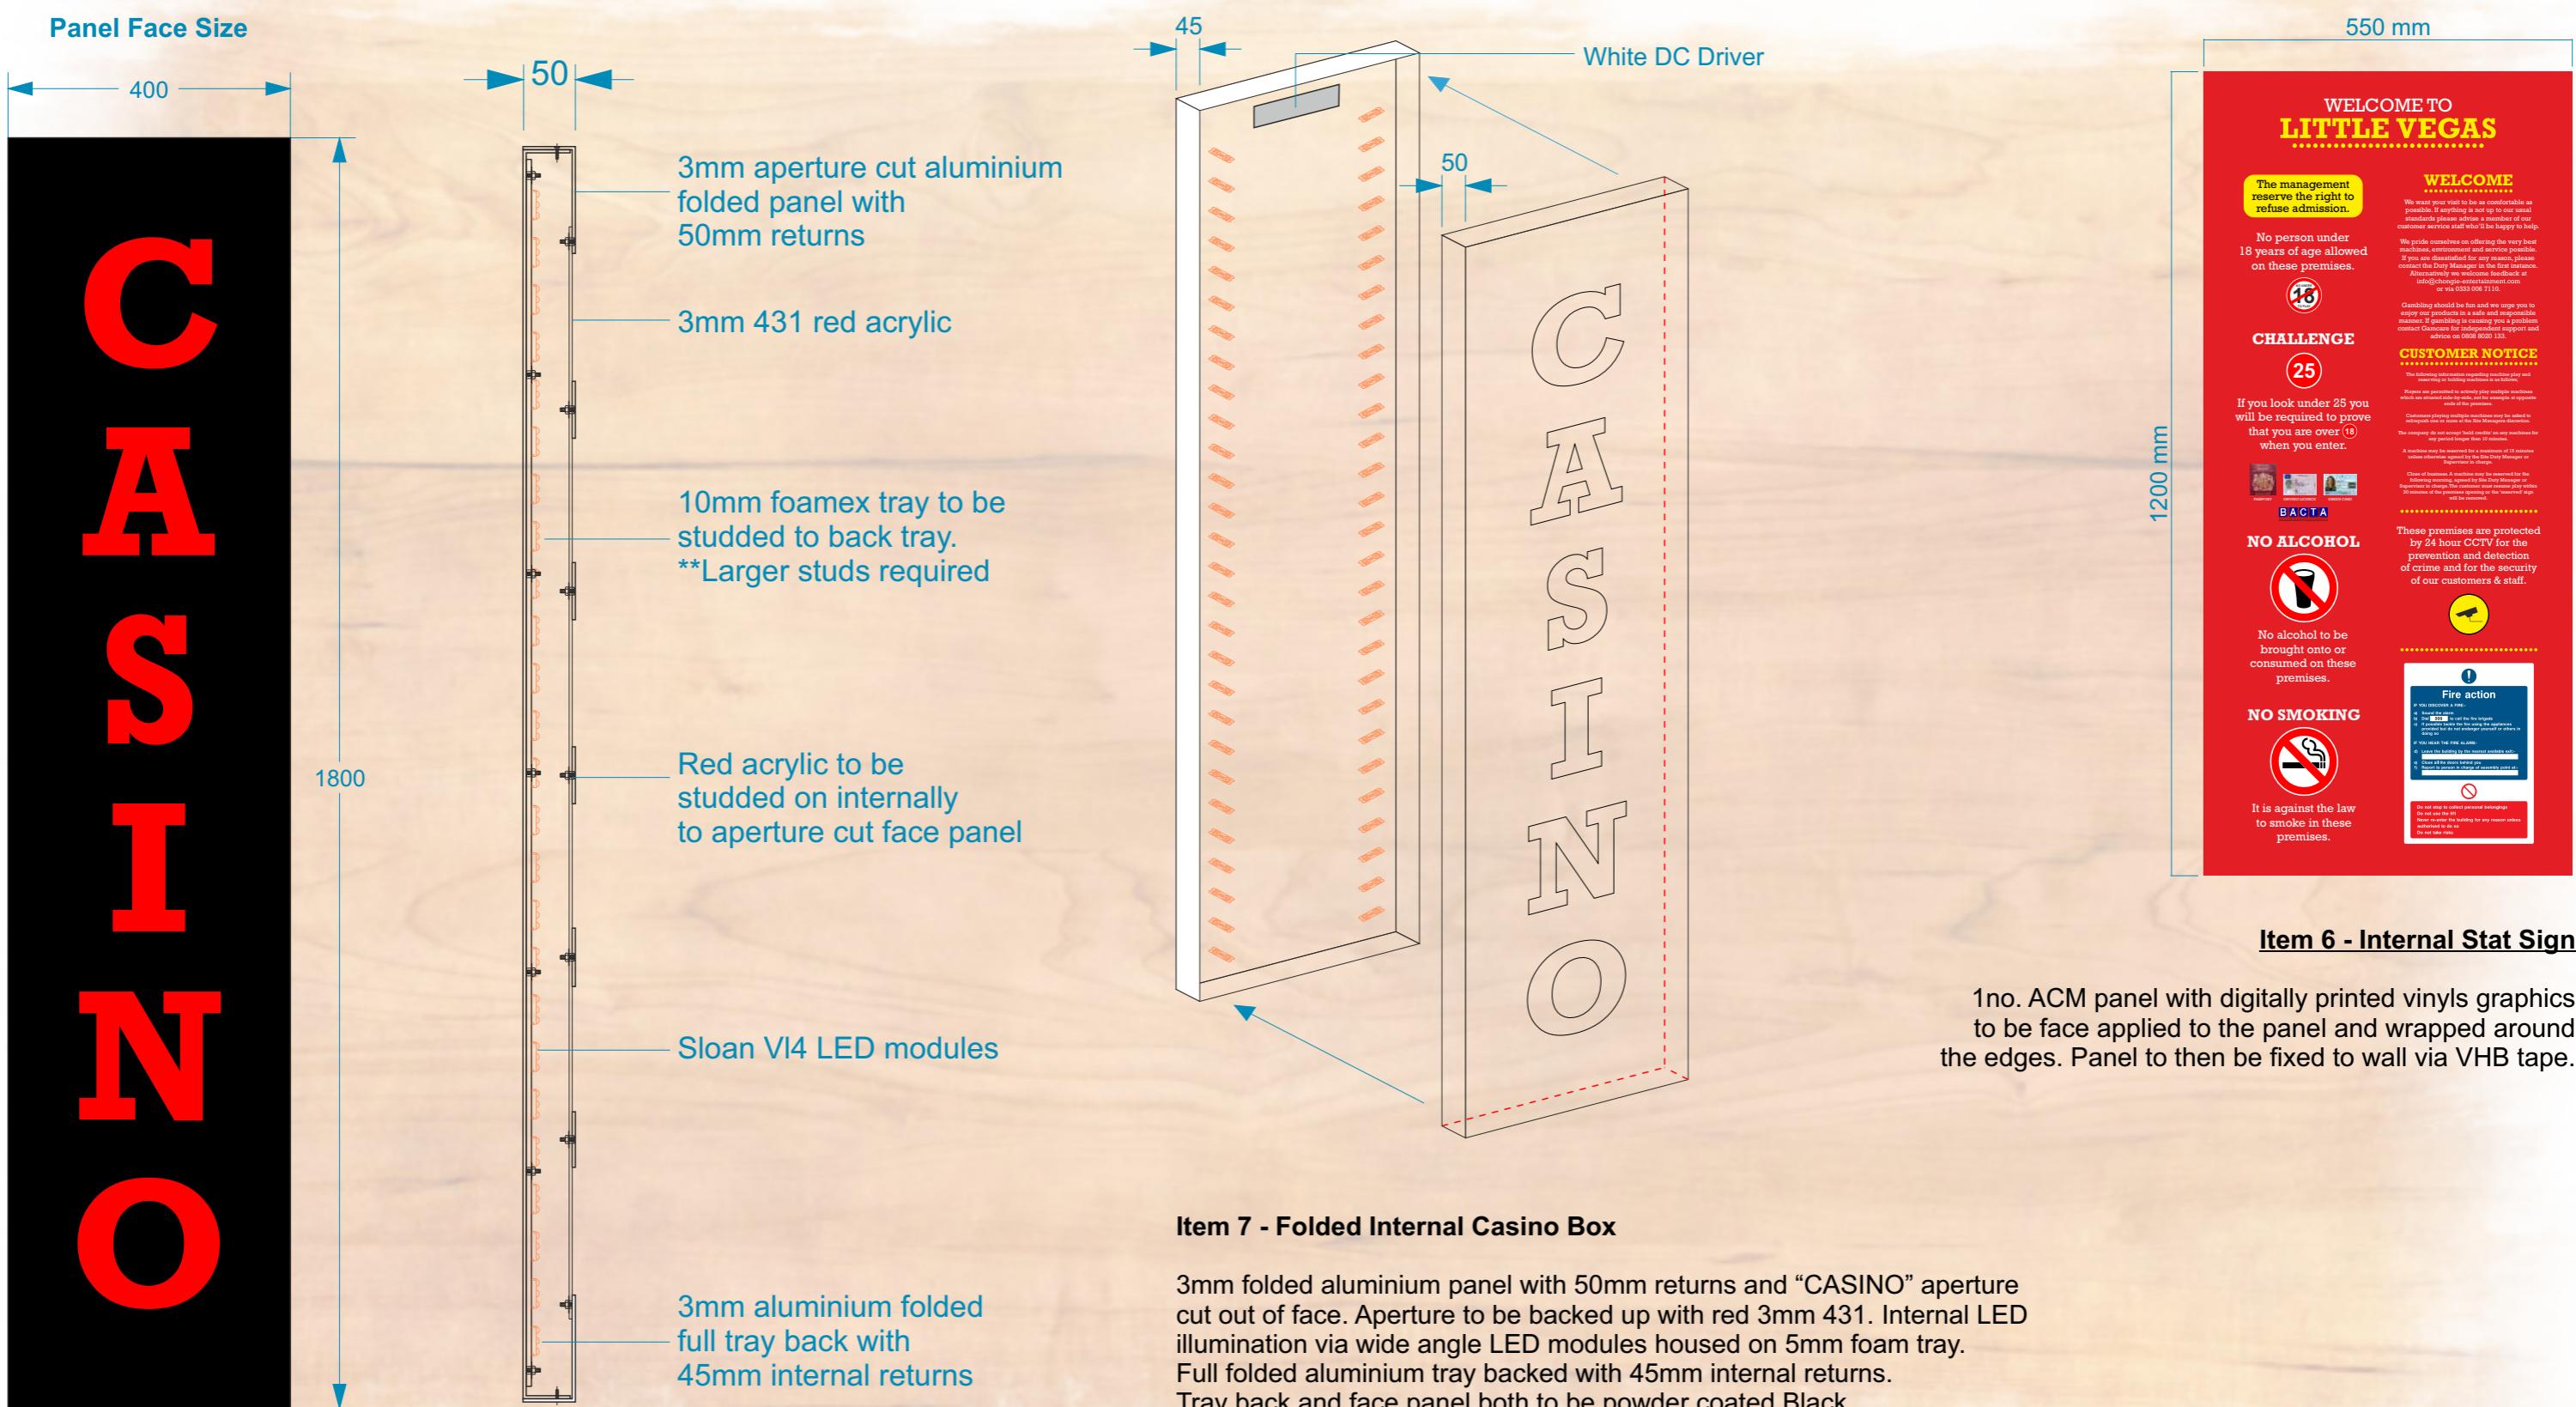

Item 6 - Internal Stat Sign

1no. ACM panel with digitally printed vinyl graphics to be face applied to the panel and wrapped around the edges. Panel to then be fixed to wall via VHB tape.

Item 7 - Folded Internal Casino Box

3mm folded aluminium panel with 50mm returns and "CASINO" aperture cut out of face. Aperture to be backed up with red 3mm 431. Internal LED illumination via wide angle LED modules housed on 5mm foam tray. Full folded aluminium tray backed with 45mm internal returns. Tray back and face panel both to be powder coated Black.