



NOTES


- Dimensions are not to be scaled from this drawing by contractors. The contractor is requested to check all dimensions before the work started.
- Report any discrepancies to the client or architect before undertaking the work described in the drawings.
- Dimensions are approximate site dimensions and are to be verified by the contractor on site before any fabrication/site works i.e foundations etc occur
- Contractor is responsible for all temporary propping to existing structure

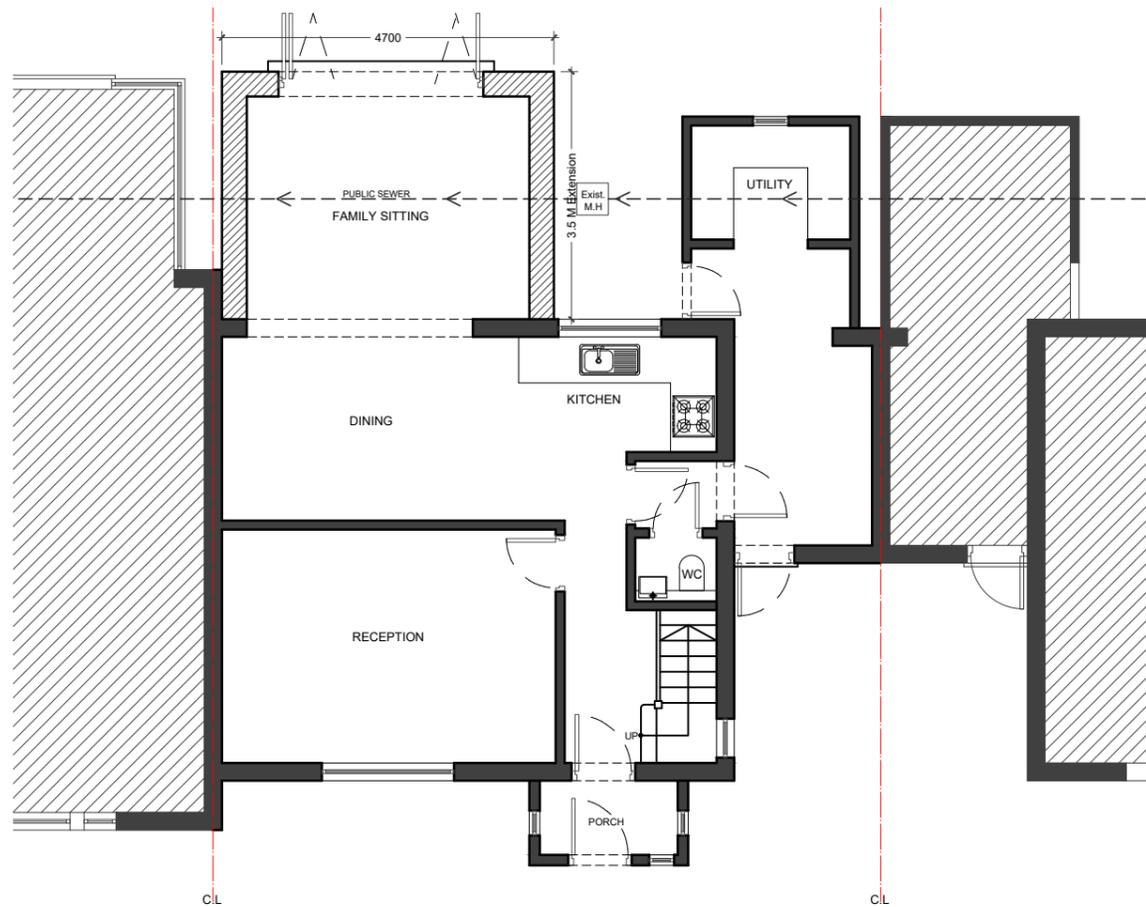


01 - GROUND FLOOR PLAN

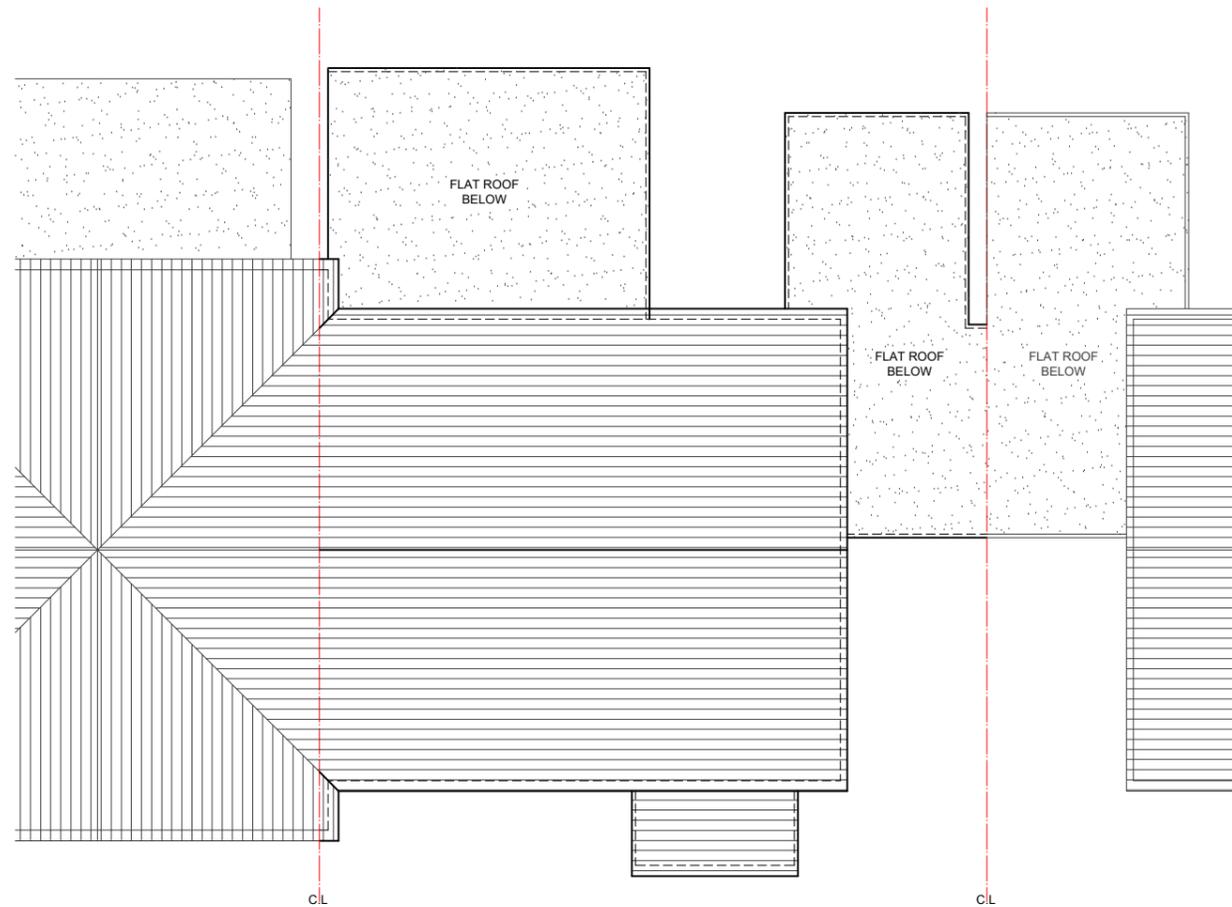

02 - ROOF PLAN

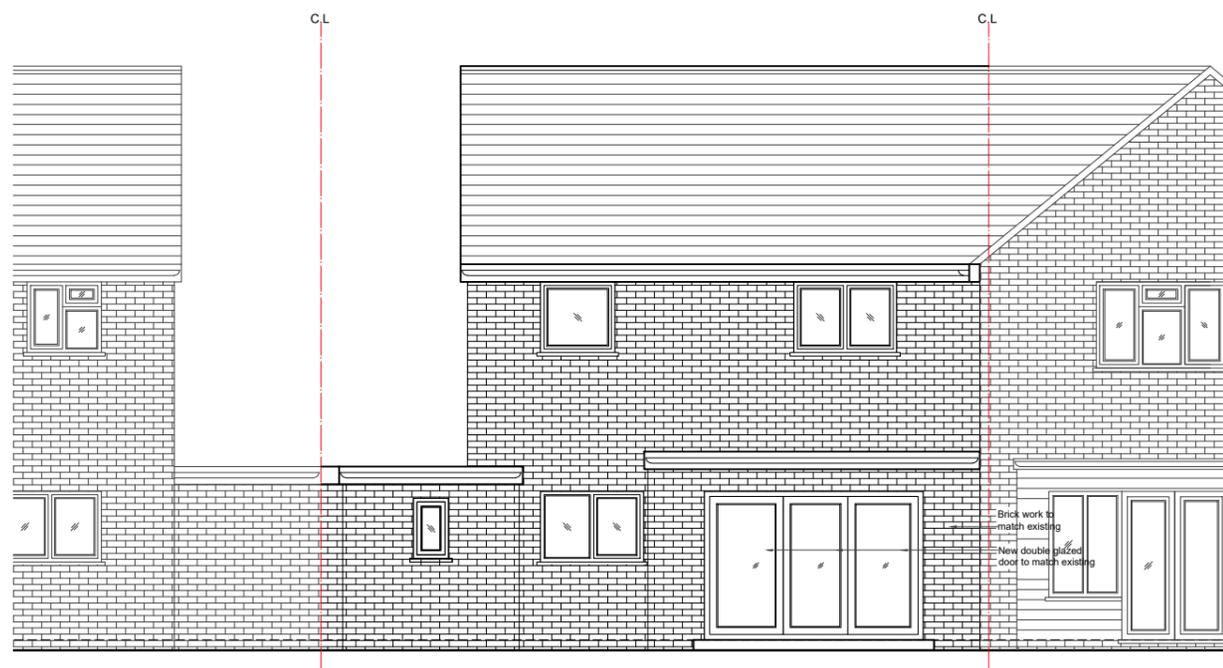


03 - REAR ELEVATIONS

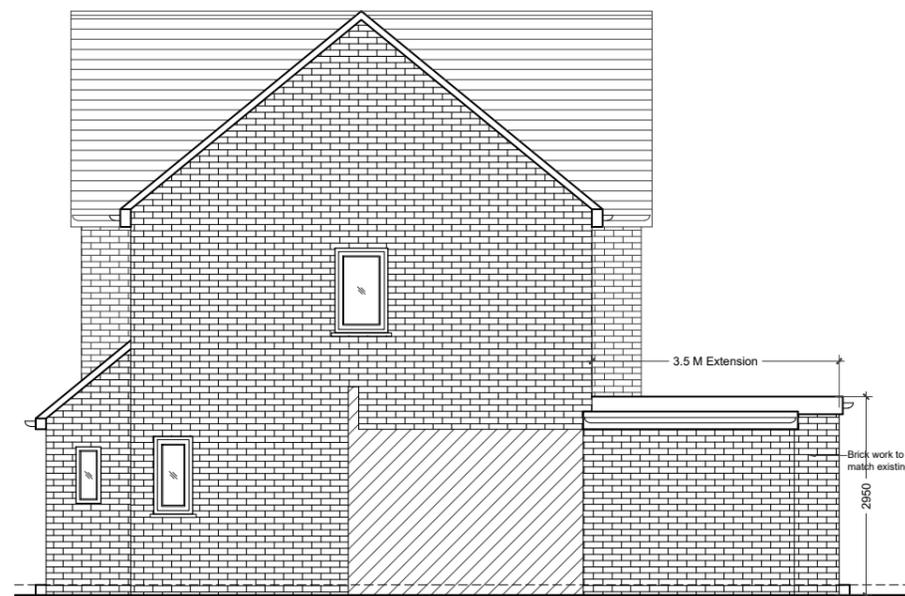

04 - SIDE ELEVATIONS

LEGEND:

- EXISTING
- PROPOSED
- DEMOLISHED

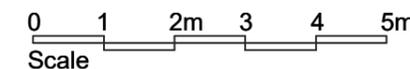

REVISIONS			
NO.	DESCRIPTION	DATE	BY

HOUSE HOLDER APPLICATION

DESIGN ENDEAVOURS LTD
 M: 07869580774, 07824773079
 E: design.endeavour@gmail.com

Project	08 ASH GROVE HAREFIELD LONDON, UB9 6EX		
Title	PROPOSED PLANS & ELEVATIONS		
Scale	Drawn	Approved	Date
1:100@A3	MZ		DEC-25
Job No.	Drawing No.	Rev.	
DE-1320/25	PH-08AG-04		