




PROPOSED GROUND FLOOR PLAN

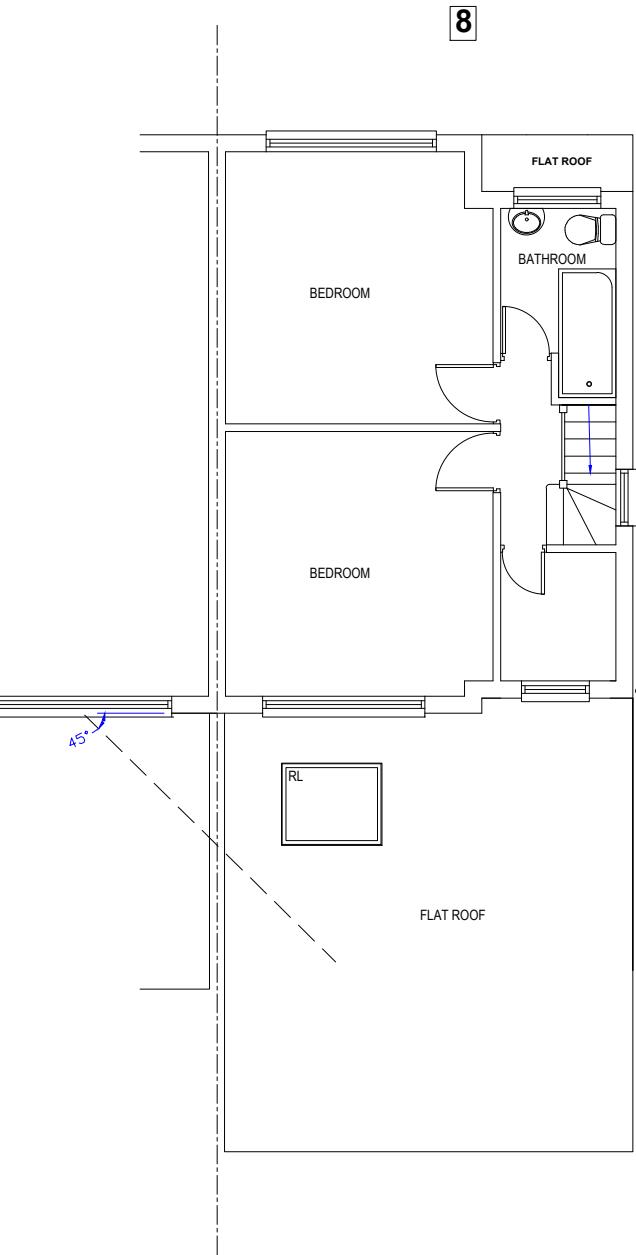

PROPOSED FIRST FLOOR PLAN

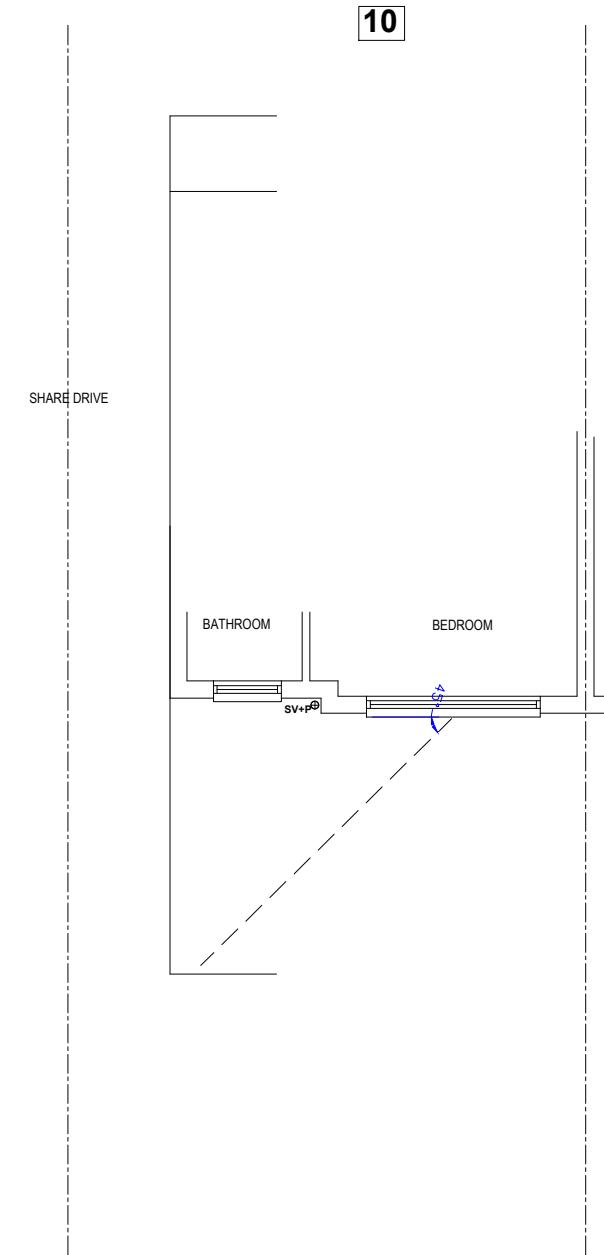

PROPOSED ROOF PLAN

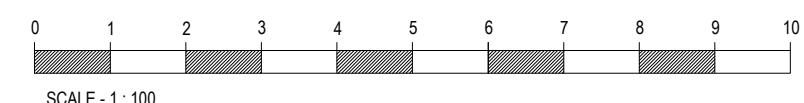

REVISION: A	REVISED DRAWINGS
PROJECT:	8 Phelps Way Hayes UB3 4LH
DRAWING:	Proposed Floor Plans
SCALE:	1:100. @A3
DATE:	MARCH 2023
PAGE NO:	8 / P / 2023 - 4
STATUS:	PLANNING DRAWINGS

All dimensions to be checked on site prior to CONSTRUCTION.