
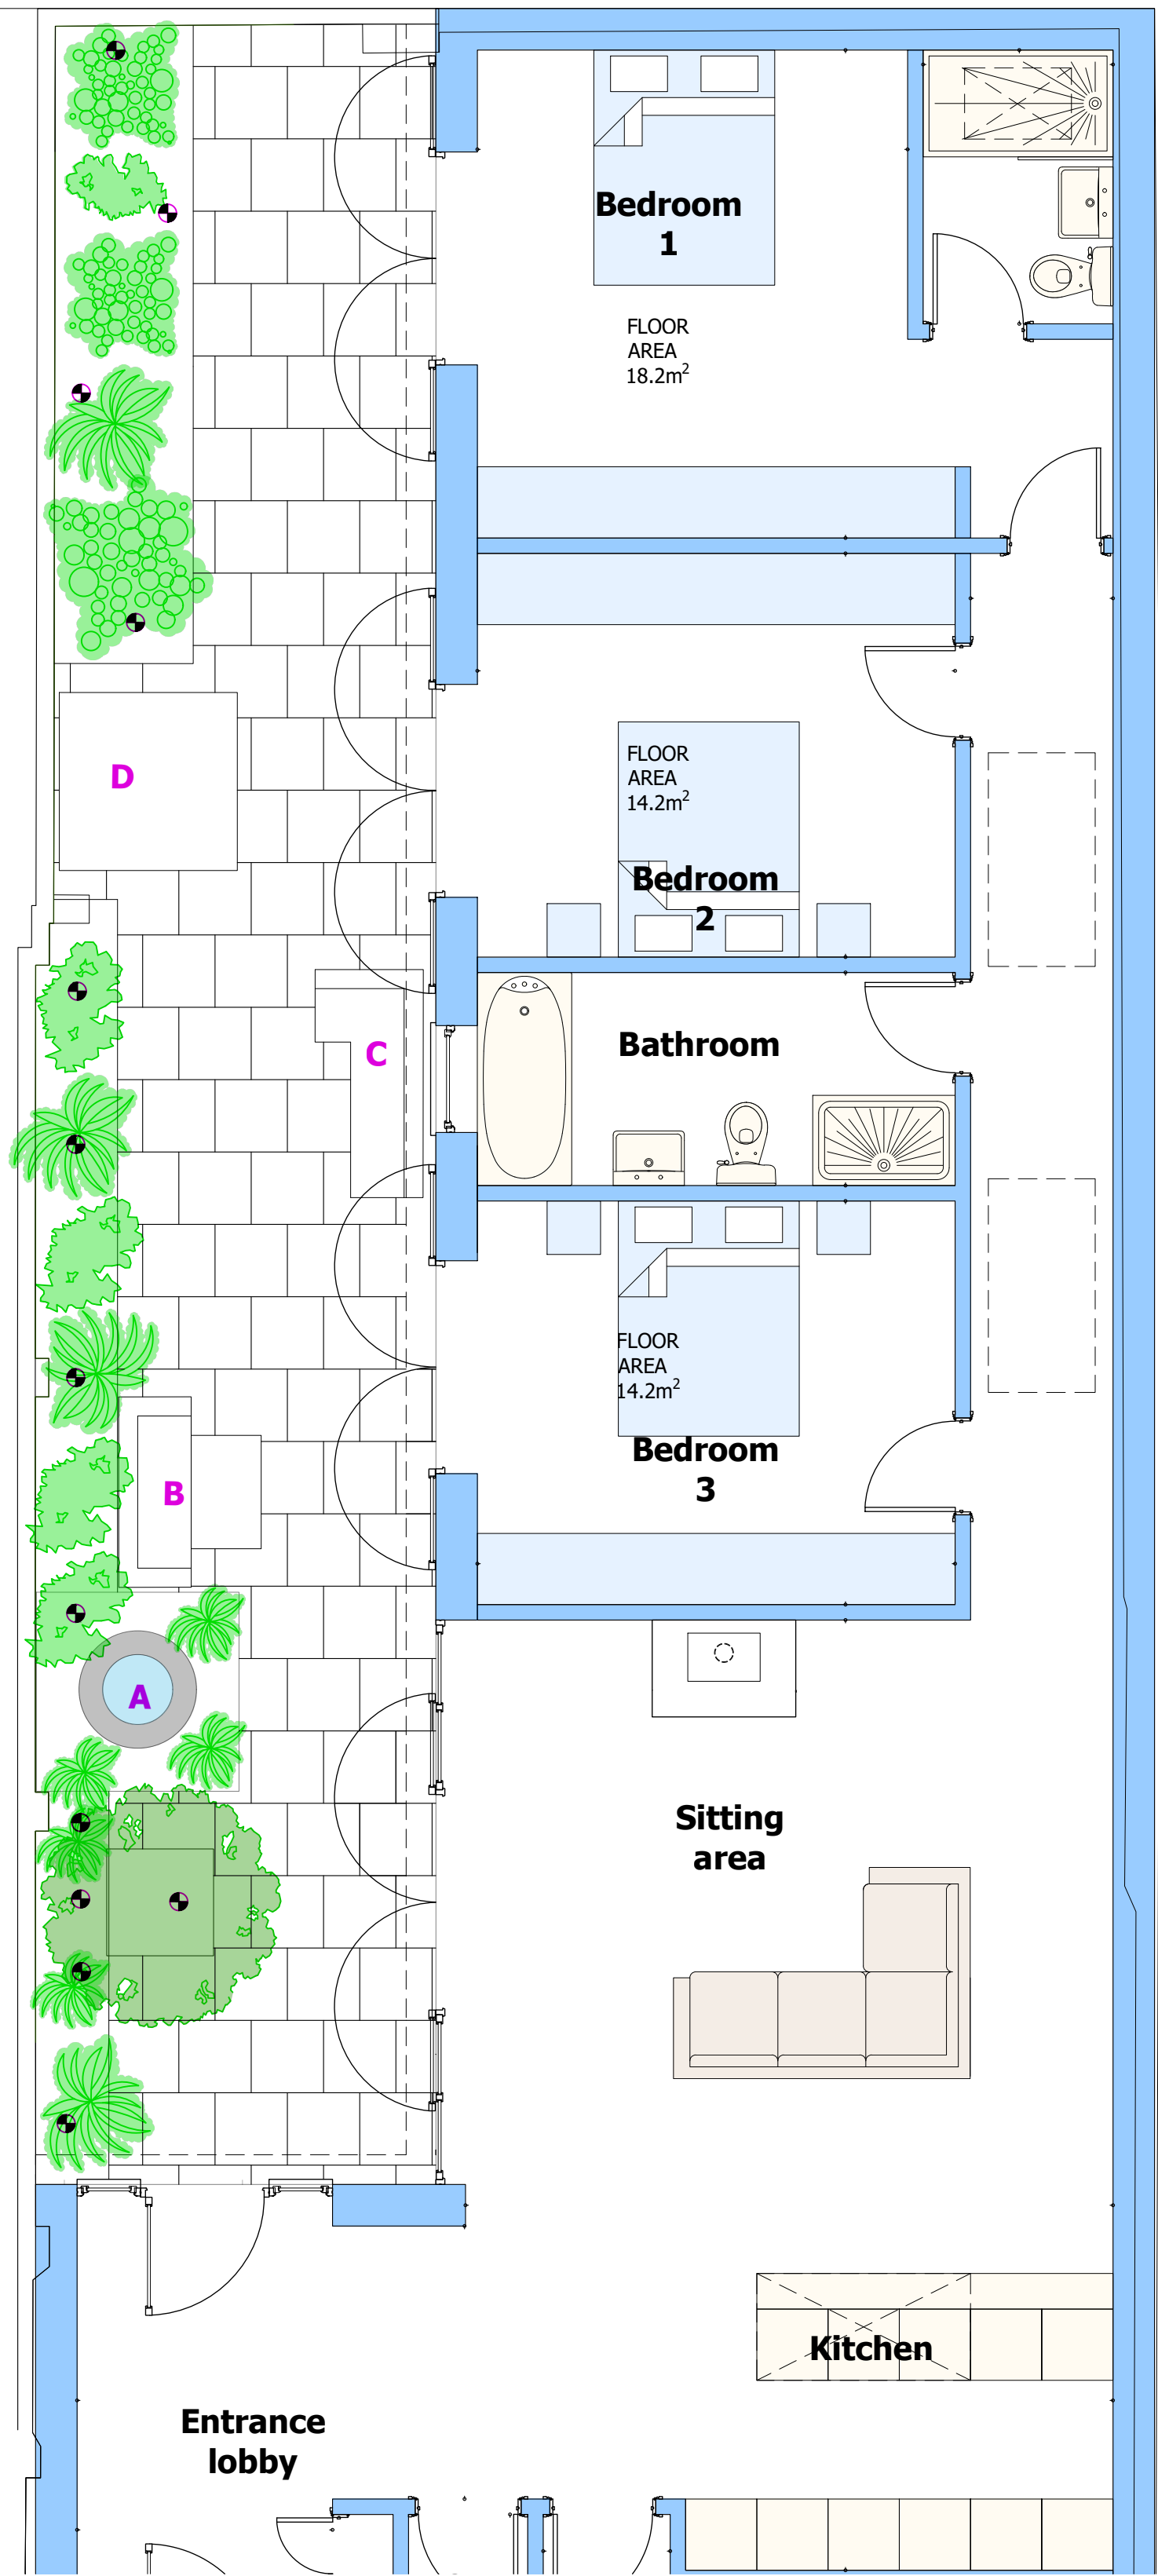


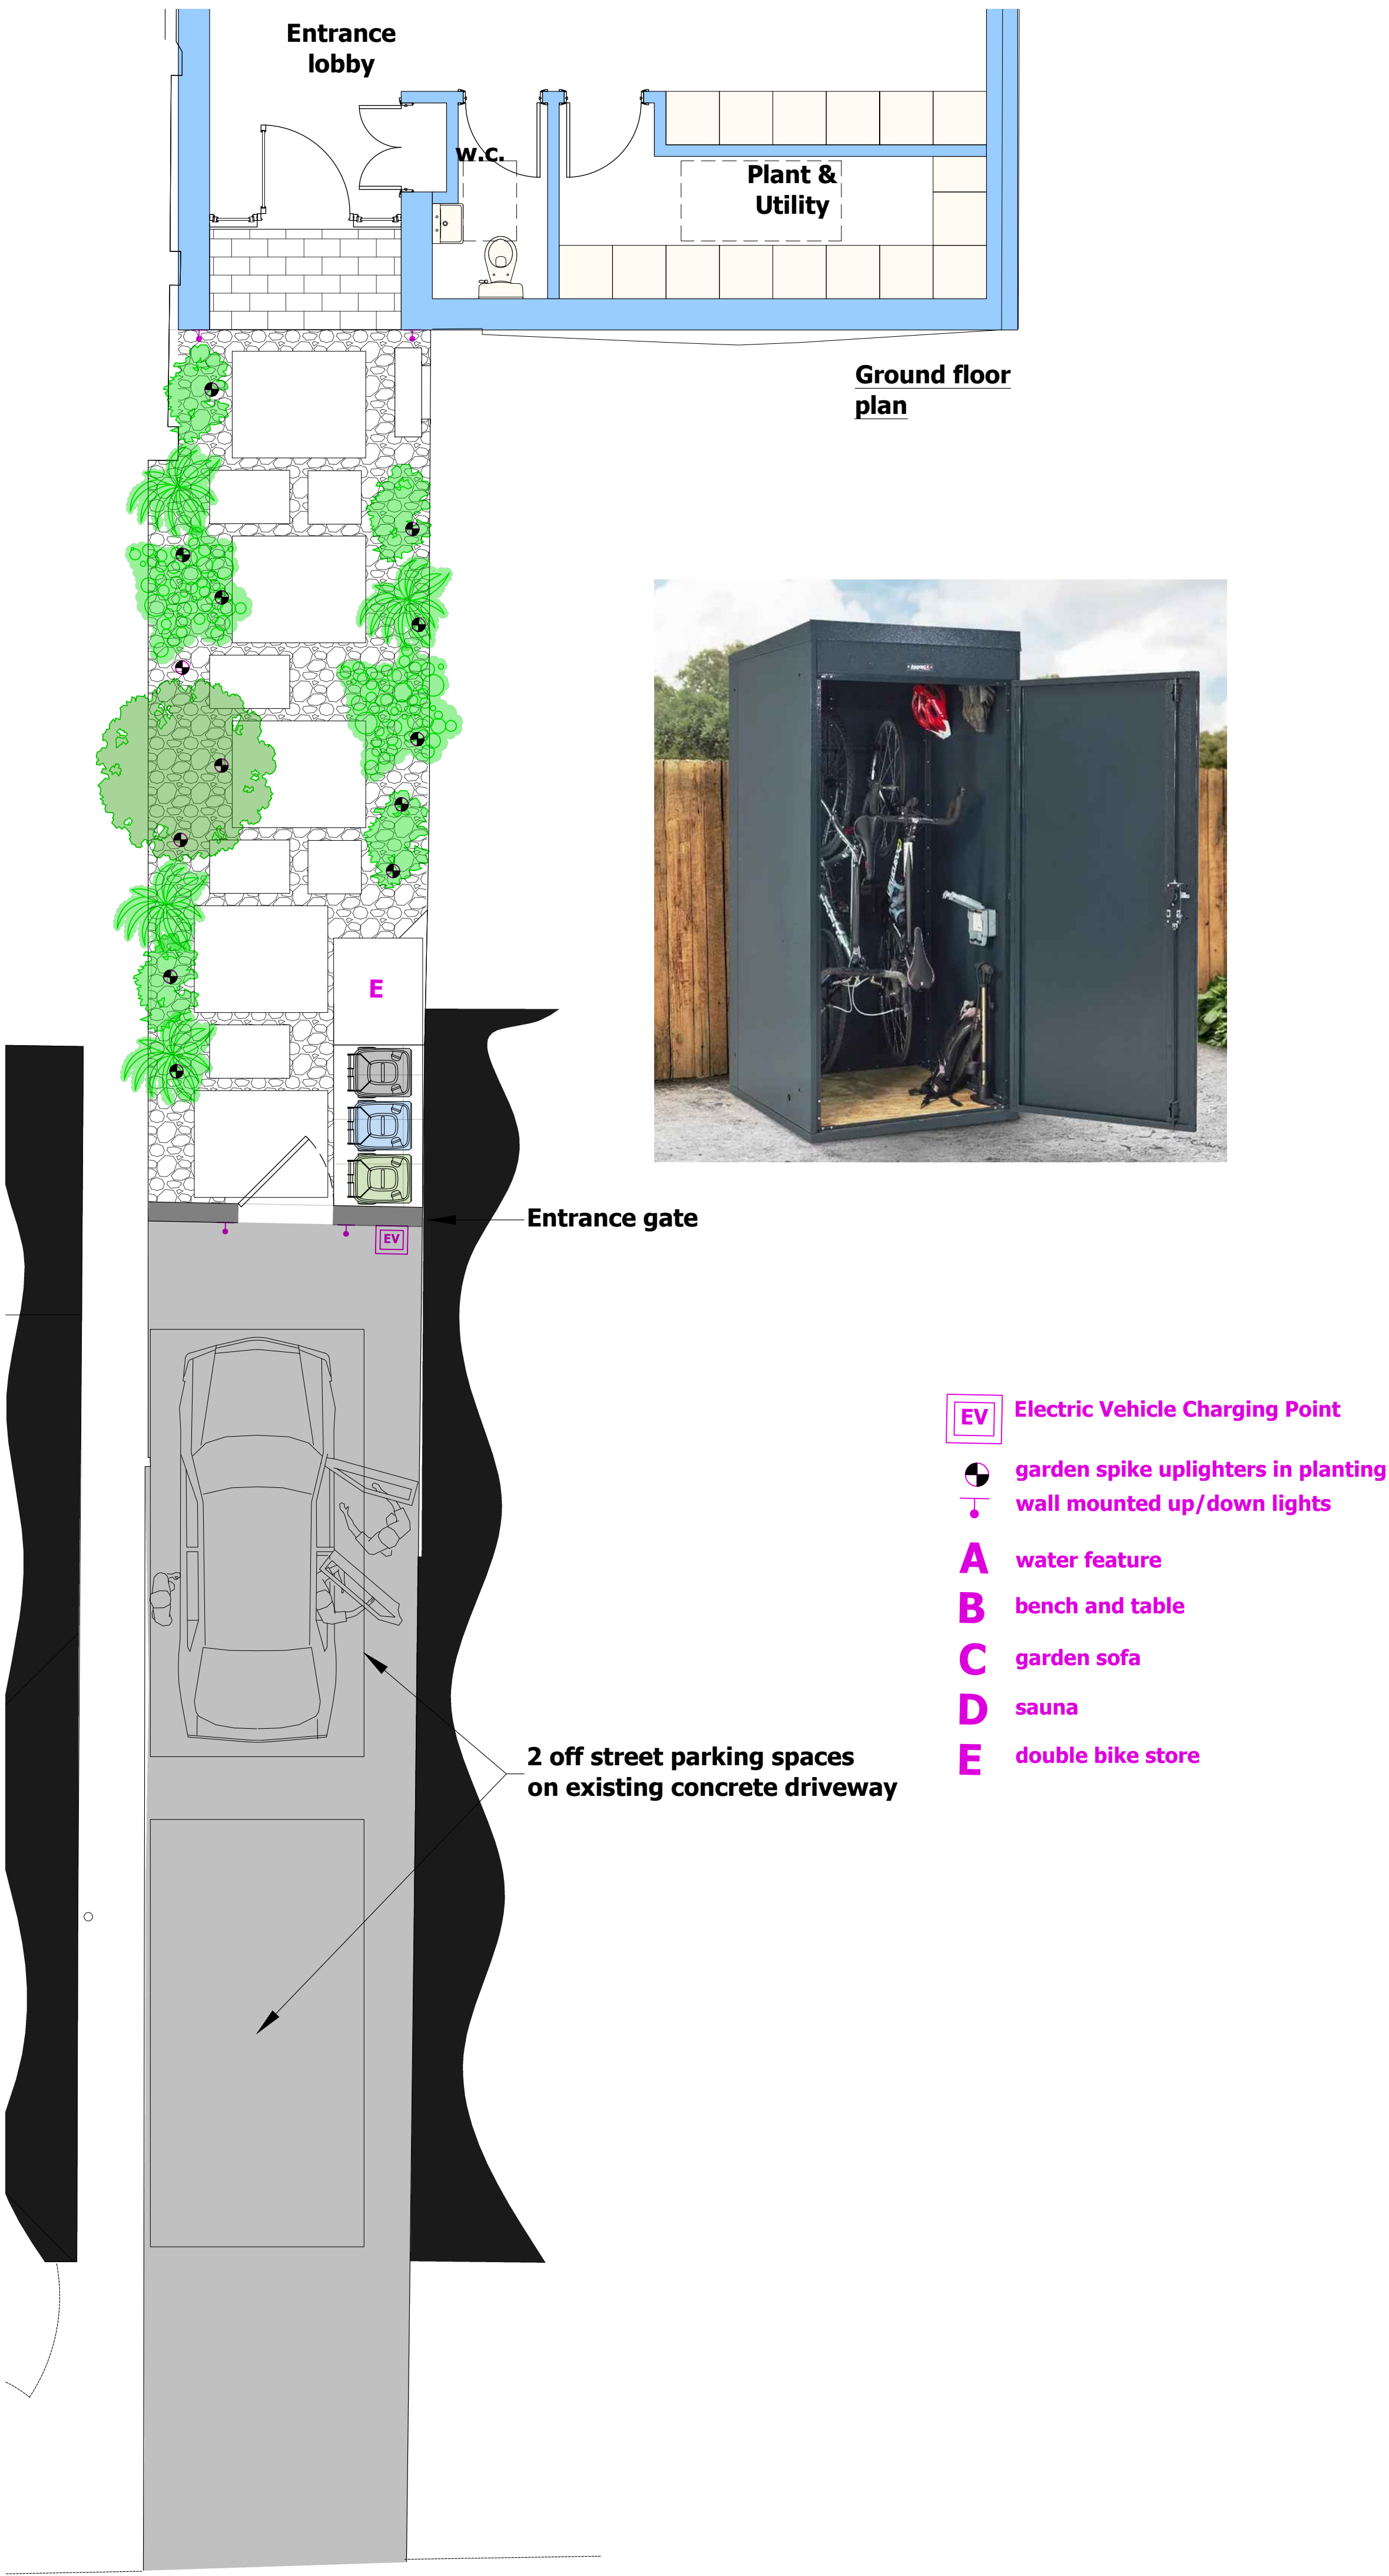

DRAWING TO BE READ WITH
LANDSCAPE MANAGEMENT AND
MAINTENANCE PLAN

REVISIONS				
HAWKINS EADES ASSOCIATES ARCHITECTURAL PLANNING & DESIGN CONSULTANTS				
100 High Street Great Missenden Bucks HP16 0BE				
Tel: (01494) 891555/891666 Fax: (01494) 891222 e-mail: mail@hawkinseades.co.uk				
CLIENT		Zoe Wilson		
PROJECT		Redevelopment of 77 Hillard Road, Northwood Hills Middlesex, HA6 1SL		
TITLE		Planning Discharge of Planning Conditions		
DRWG No.	A1	4630	PLA	2.03
DATE	June 26	SCALE	1:50	
DRAWN BY	Graham	CHECKED		
Do not scale from this drawing, use dimensions only. All discrepancies must be reported to the Architect.				
© HAWKINS EADES ASSOCIATES				