


NOTES

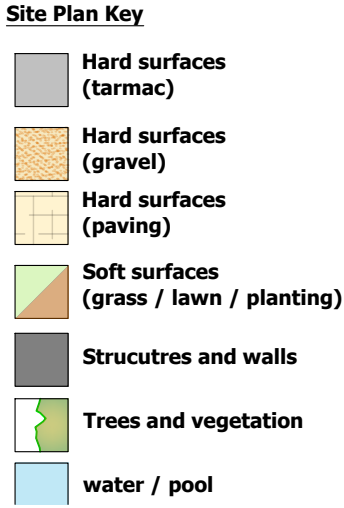

	Area	
site area	298.14m ²	3209ft ²
front garden	30.43m ²	328ft ²
rear garden	60.05m ²	646ft ²
Gross internal area	136.09m²	1465ft²
Gross external area	161.23m²	1735ft²

A	27-07-25	w.c. & rooflight amendments
---	----------	-----------------------------

REVISIONS

HAWKINS EADES ASSOCIATES
ARCHITECTURAL
PLANNING & DESIGN CONSULTANTS

100 High Street
Great Missenden
Bucks HP16 0BE

Tel: (01494) 891555/891666
Fax: (01494) 891222
e-mail: mail@hawkinseades

CLIENT	Zoe Wilson
--------	------------

PROJECT	Conversion of: 77 Hillard Road, Northw...
---------	--

	Middlesex. HA6 1SL
--	--------------------

FILE	Application 2 proposed scheme
------	----------------------------------

DRWG No.	4630	PLA
----------	------	-----

DATE	June '25	SCALE	1/50
------	----------	-------	------

DRAWN BY gje	CHECKED
--------------	---------

Do not scale from this drawing, use dimensions as shown.
All discrepancies must be reported to the project engineer.

©2025 HAWKINS EADES ASSOCIATES

