



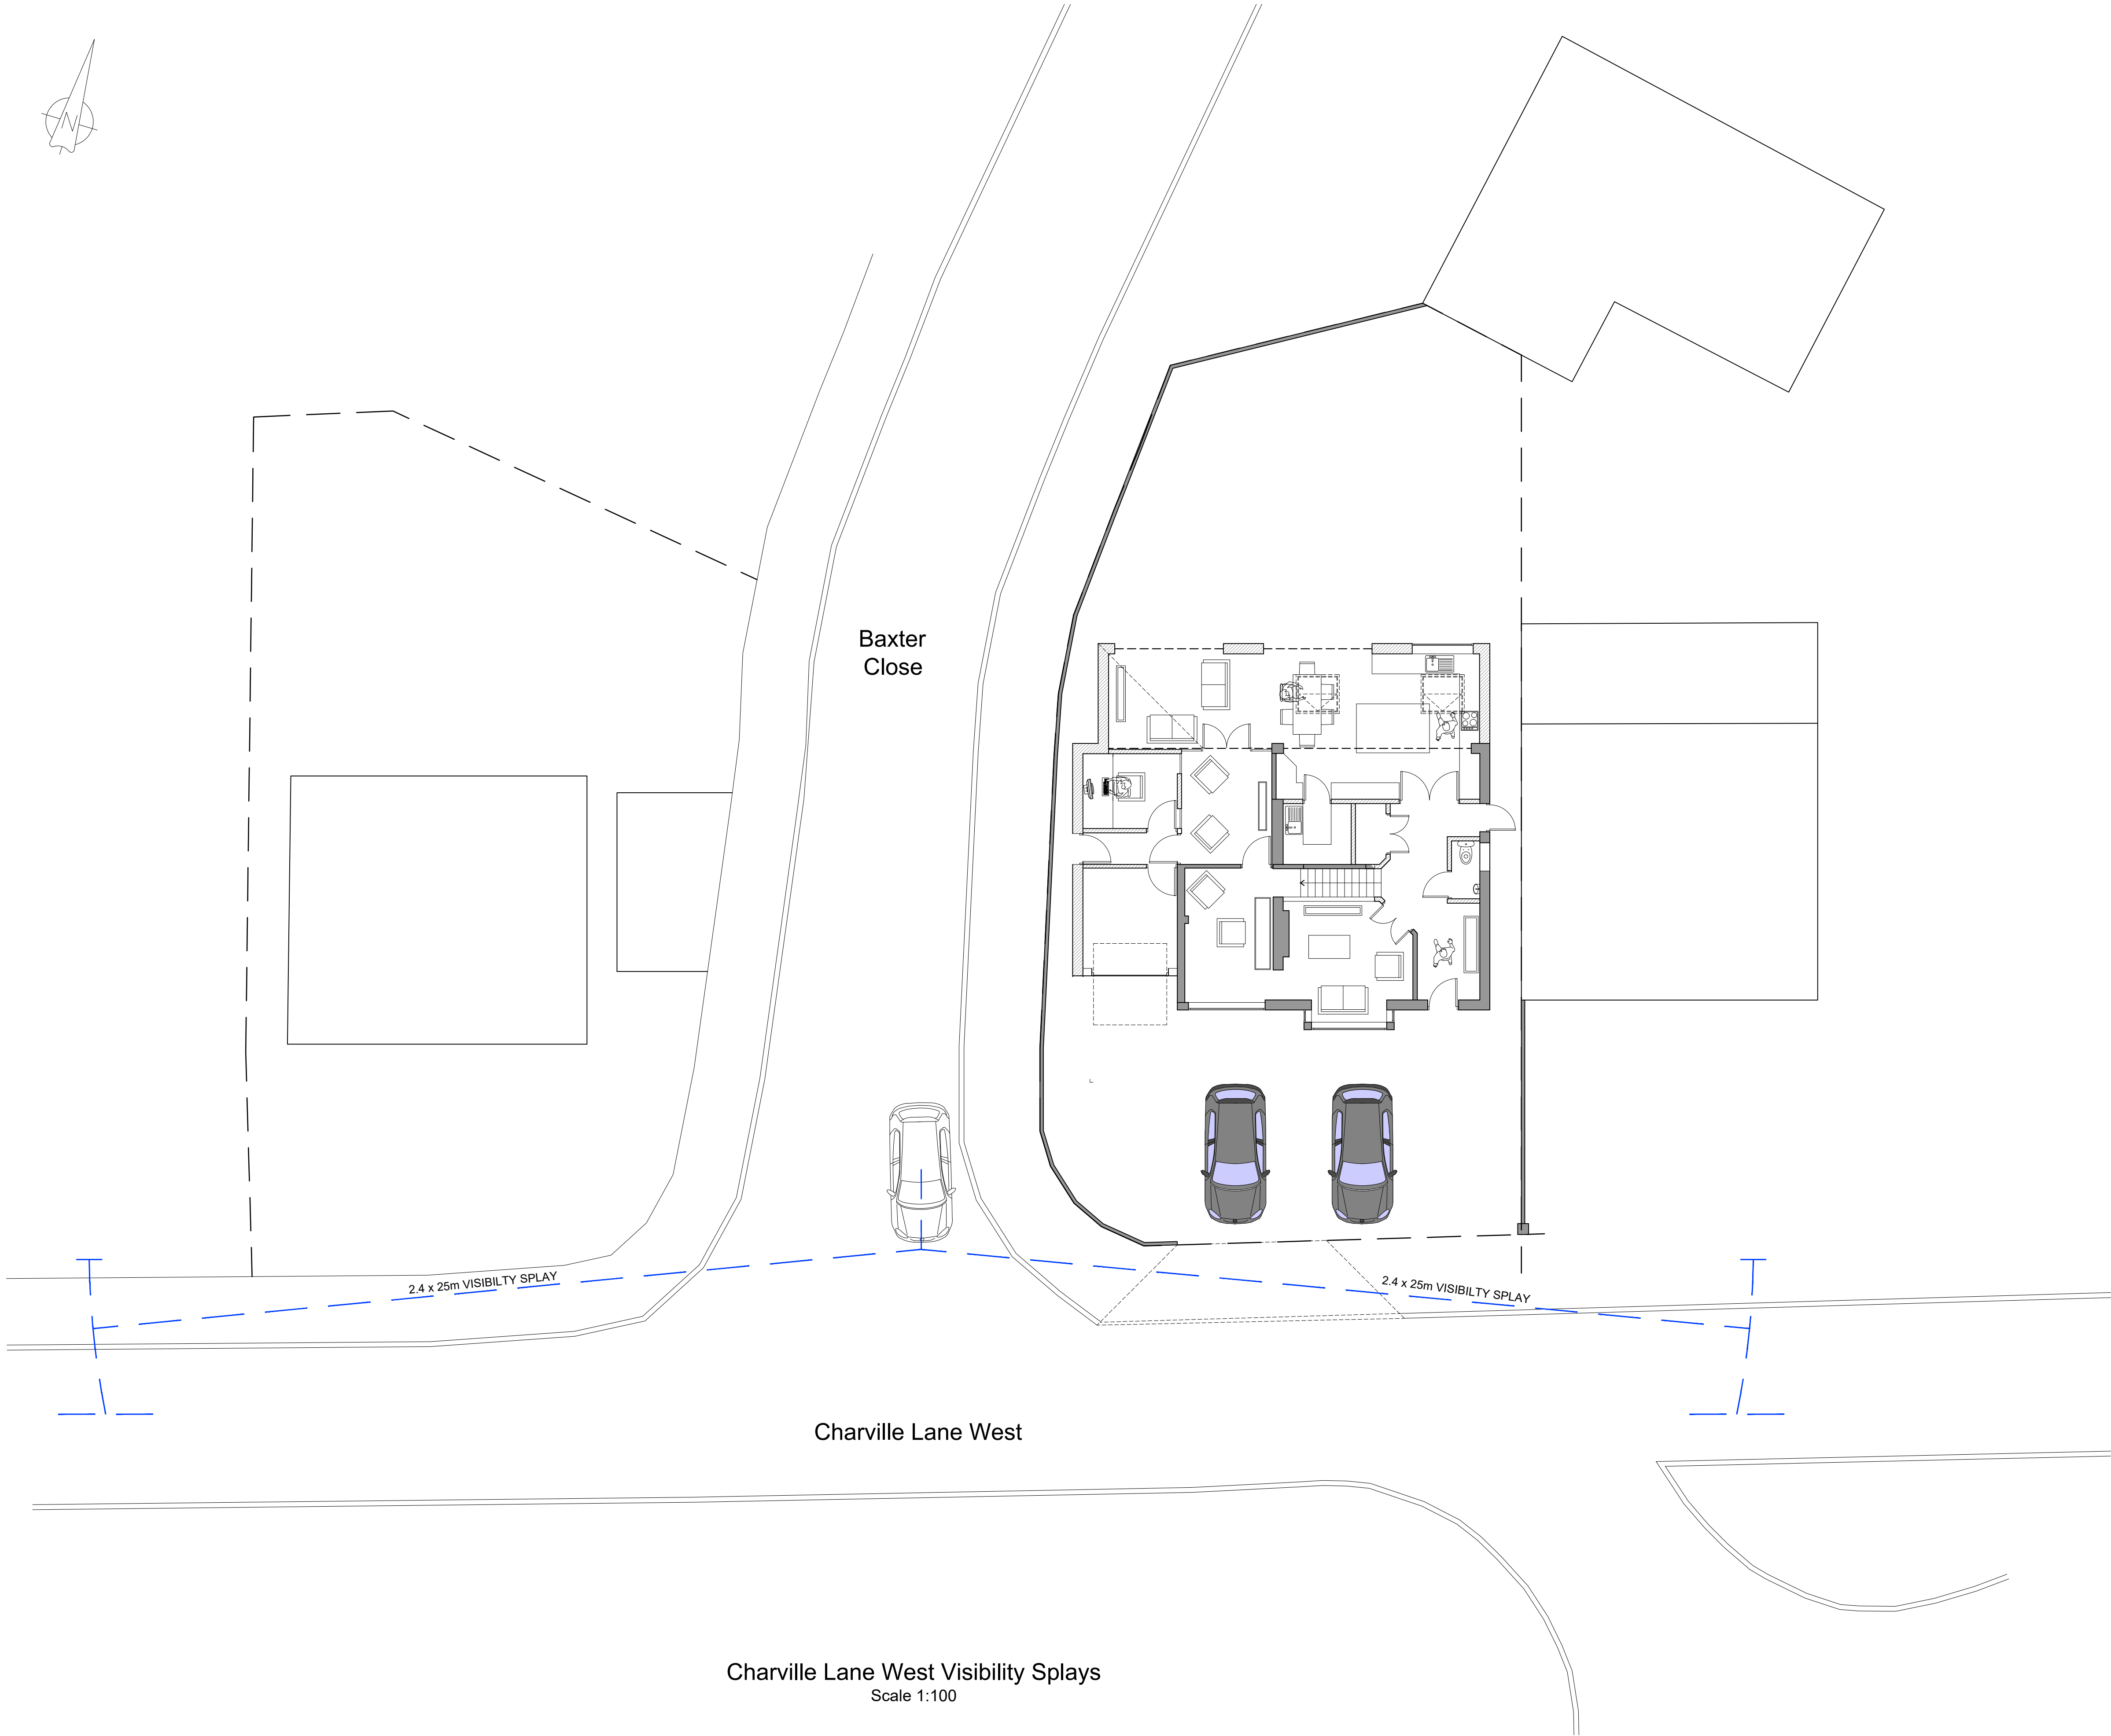

Key:-

25 m Splay Lines

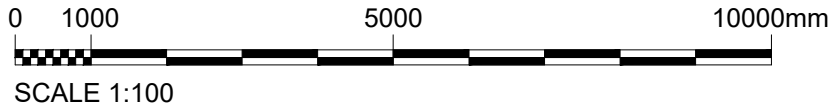

B	06.08.25	JA	DA	JA	ISSUED FOR PLANNING APPROVAL	
A	15.07.25	JA	DA	JA	ISSUED TO CLIENT	
REV	DATE	DRN	CHKD	APPD	DESCRIPTION	
DRAWING STATUS						

For Approval



E: info@bluebirdengineering.co.uk
T: 0118 9583 551
A: 46 London Street, Reading, RG1 4SQ

CLIENT Mr Yuqi Sun

PROJECT 37 Charville Lane West
Uxbridge

TITLE Visibility Splays
(Highways)

DRAWN JA	DATE July 25	SCALE 1:100 @ A1
-------------	-----------------	---------------------

DRG NO A-1250	REV B
------------------	----------