



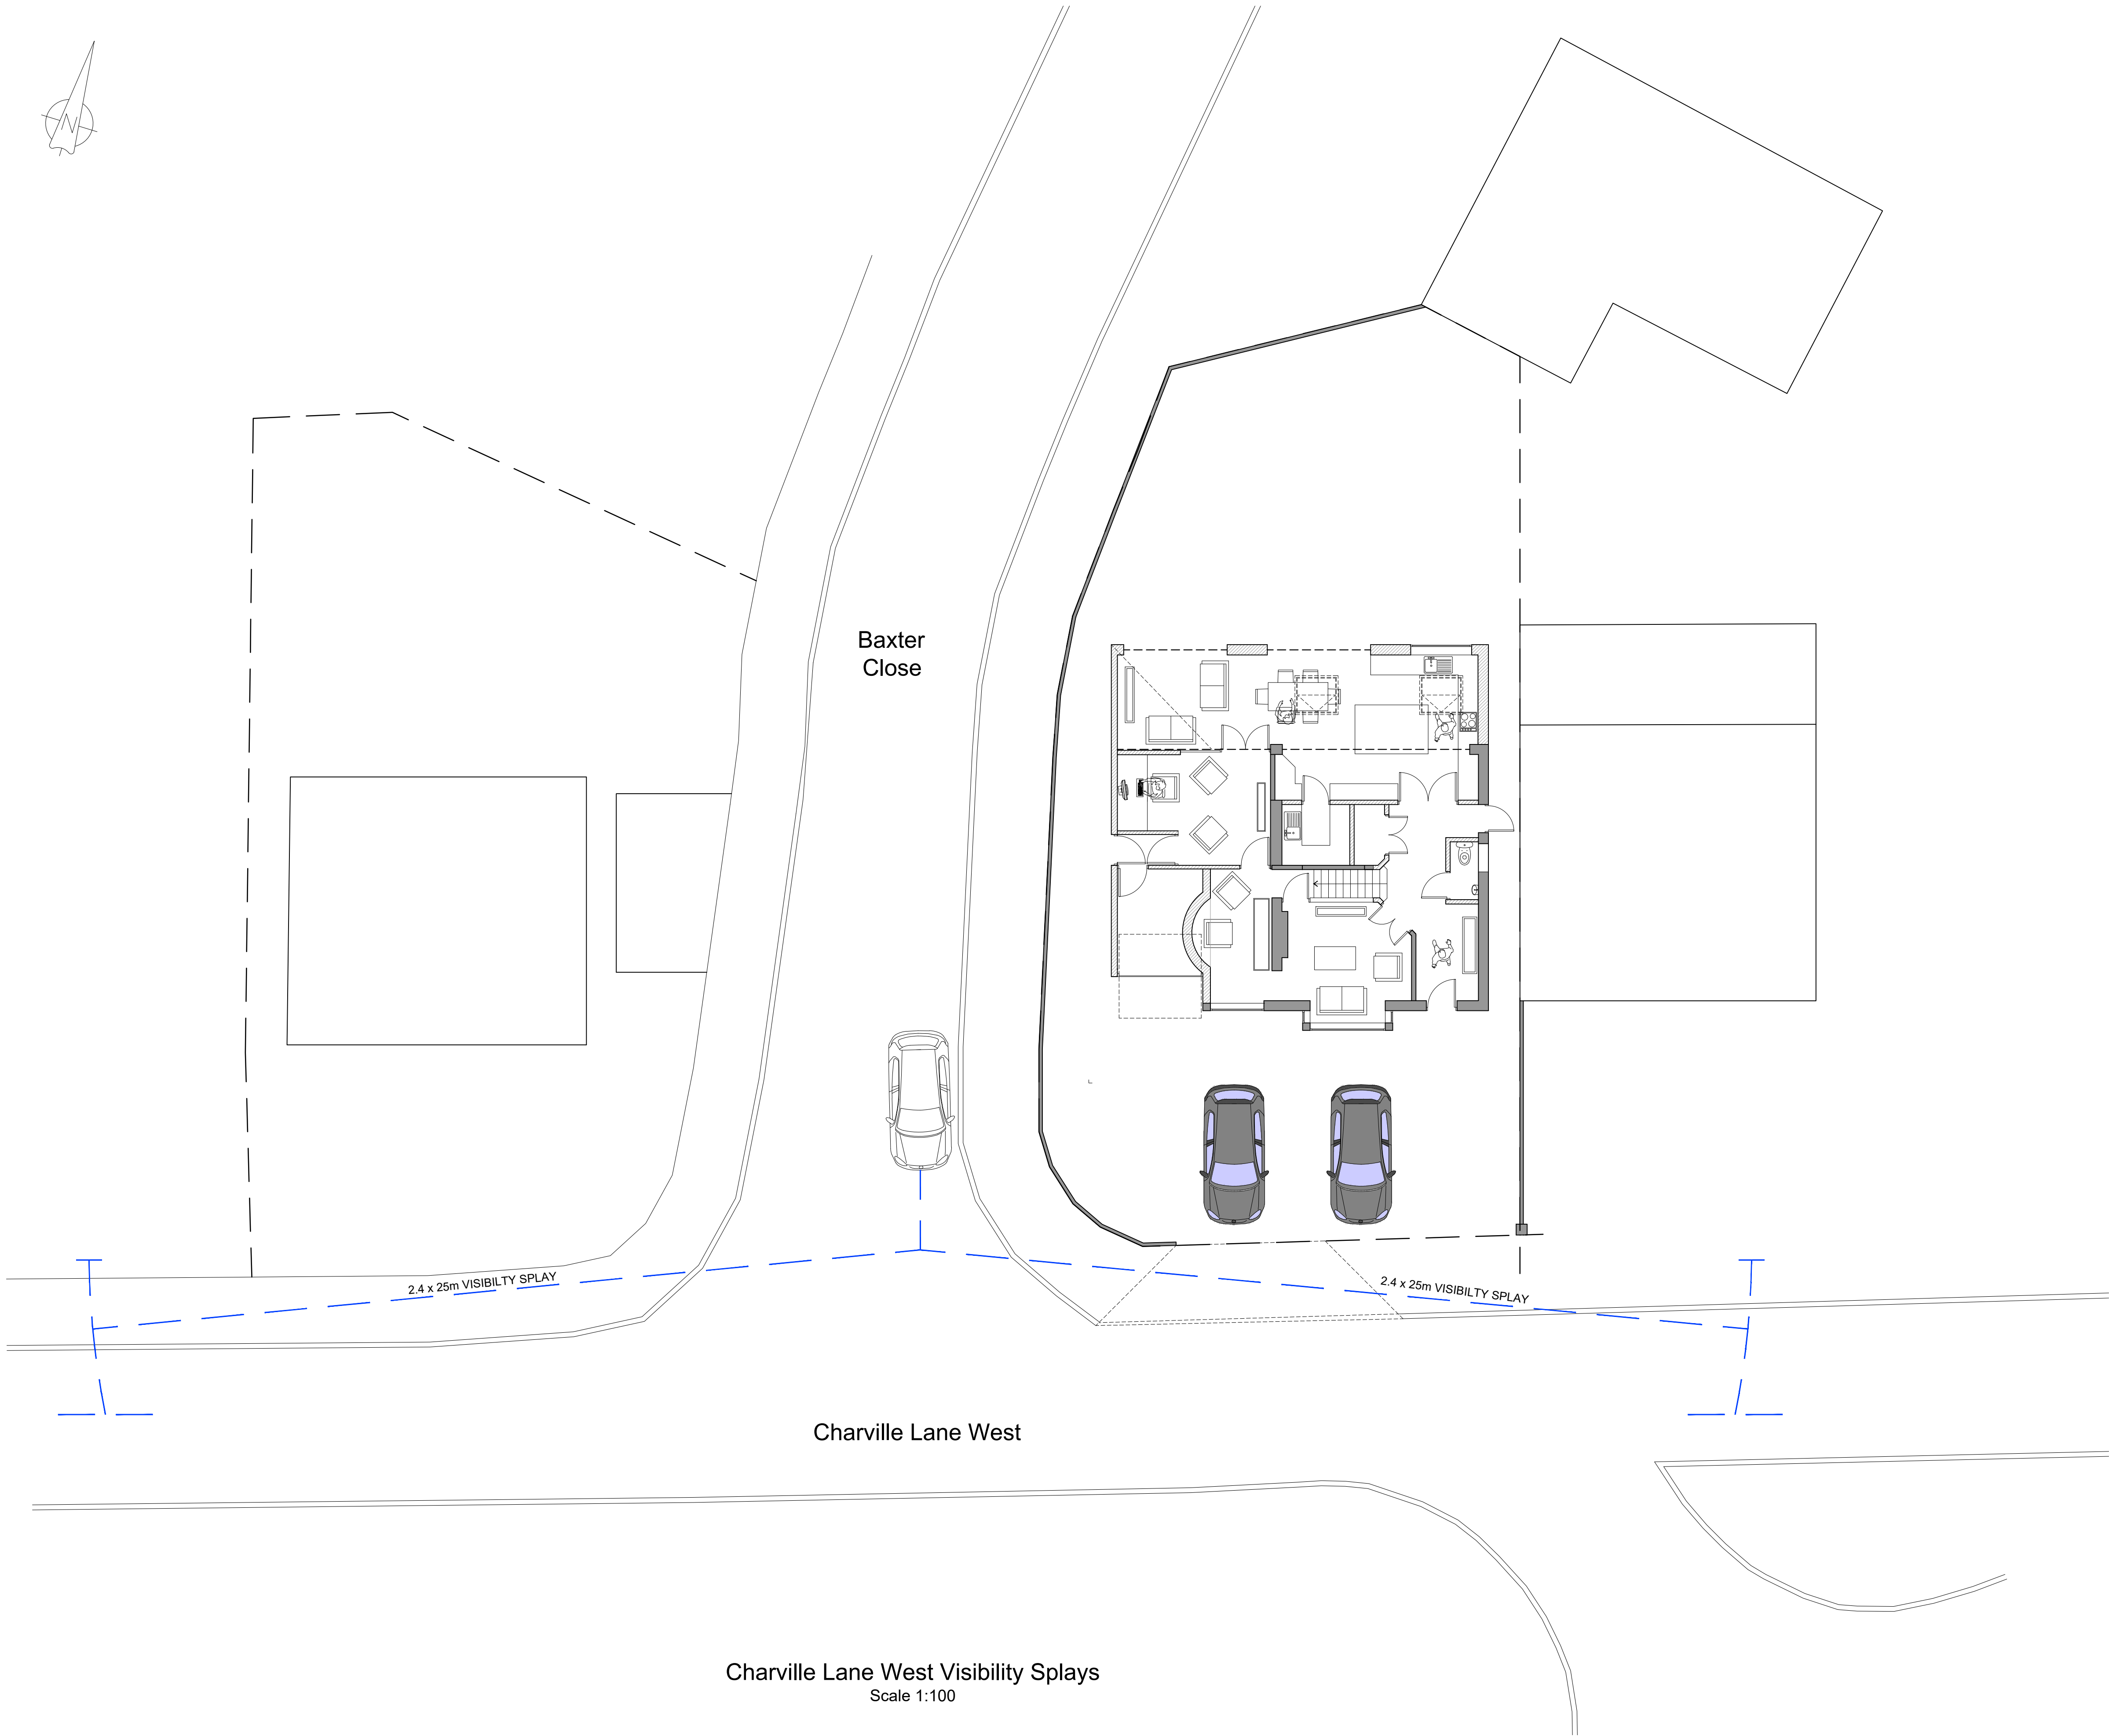

Key:-

25 m Splay Lines

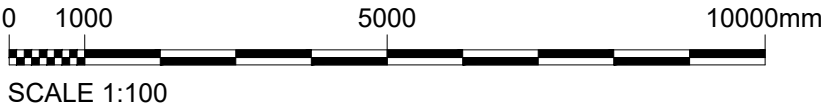

E: info@bluebirdengineering.co.uk
T: 0118 9583 551
A: 46 London Street, Reading, RG1 4SQ

CLIENT Mr Yuqi Sun

PROJECT 37 Charville Lane West
Uxbridge

TITLE Visibility Splays
(Highways)

DRAWN JA DATE July 25 SCALE 1:100 @ A1

DRG NO A-1250 REV C

© BLUEBIRD ENGINEERING LTD 2022