



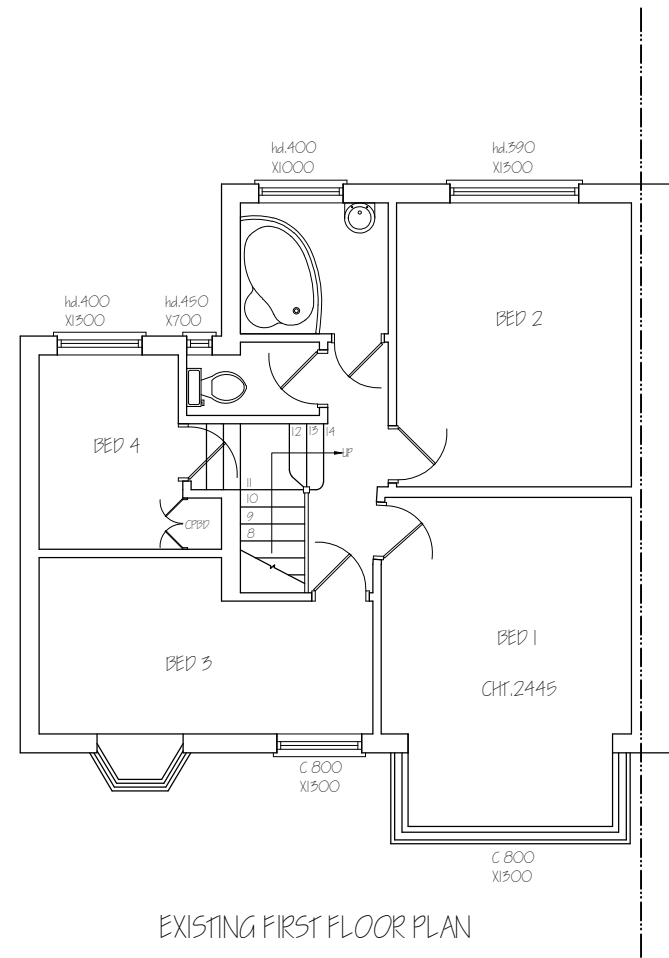


Nigel Fallon, B.Sc. (Hons)MBEng. 07768-408525		ADDRESS: 137, CORNWALL ROAD, RUISLIP, HA4 6AH.	
Planning & Development Consultant, Building Engineer.			
349, Chartridge Lane, Chesham, HP5 2SH.		DRAWING TITLE: EXISTING FLOOR PLANS	NO. - 01
		SCALE - 1:100	REV:
		DATE: 17/05/2021	DRG. PAPER SIZE: A3

0M1M2M3M4M5M6M7M8M9M10M

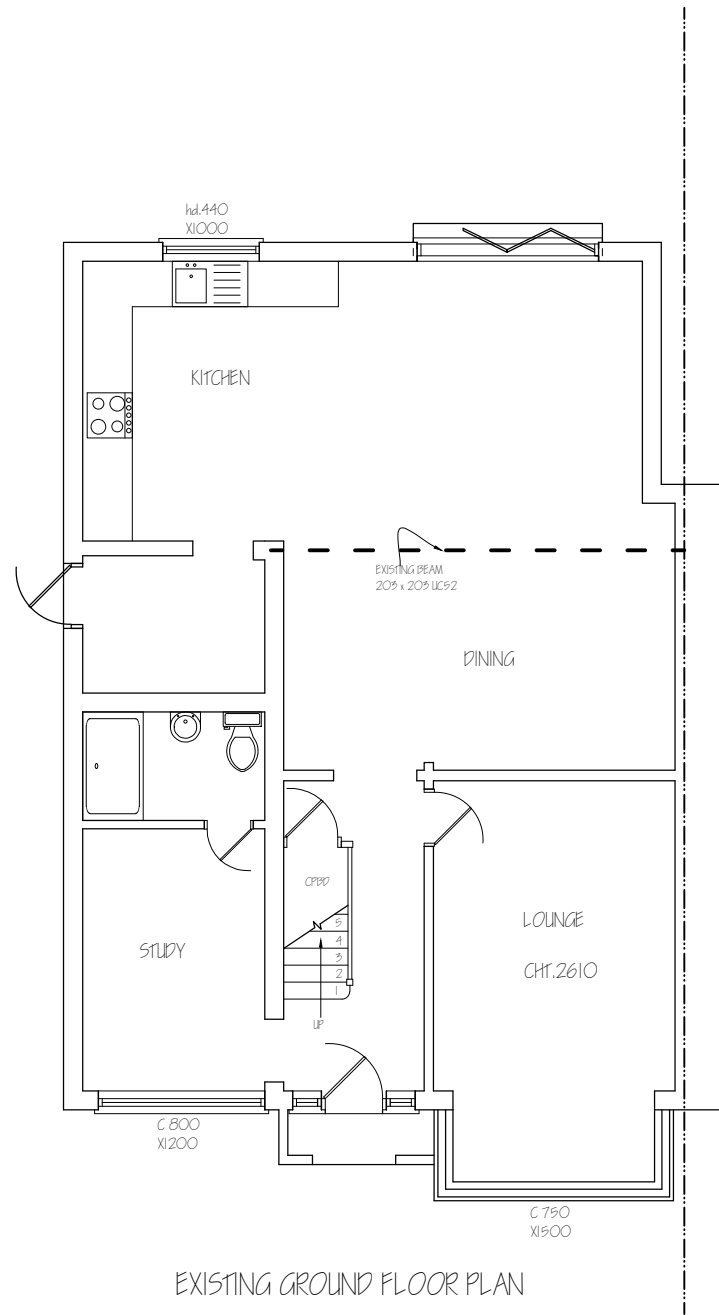


EXISTING FRONT ELEVATION

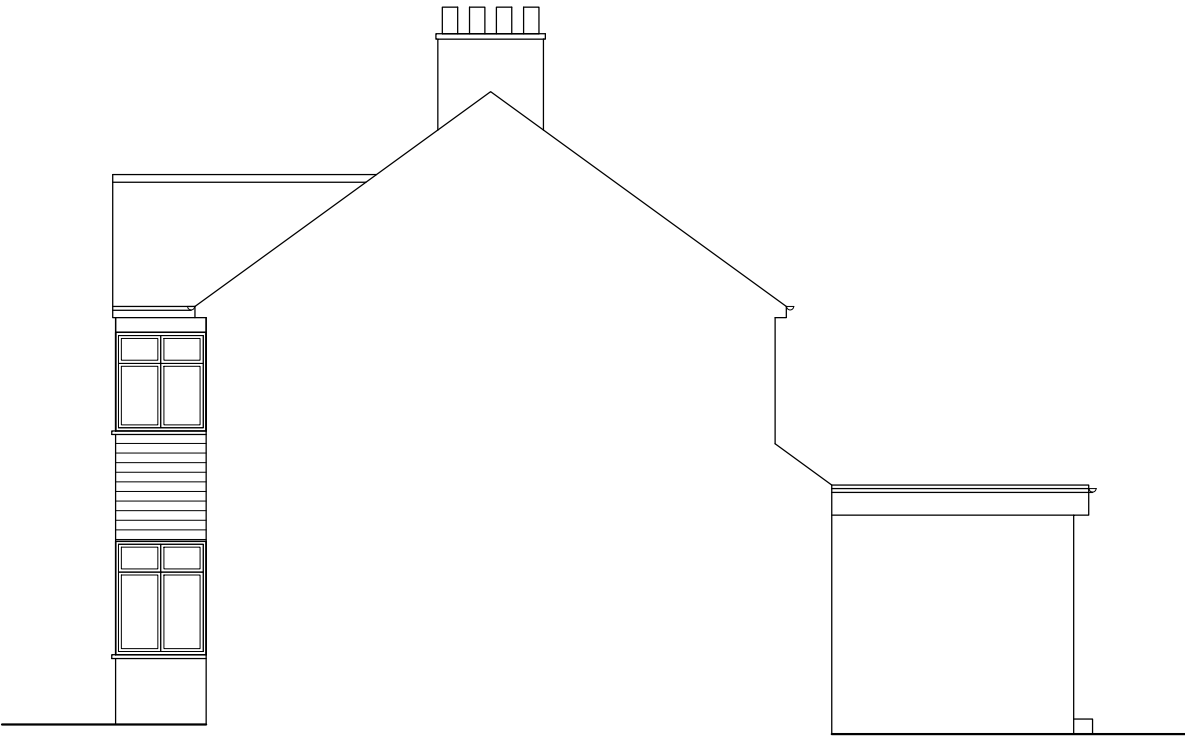


EXISTING SIDE ELEVATION

<i>Nigel Fallon, B.Sc. (Hons) MEng. 07768-408525</i> <i>Planning & Development Consultant, Building Engineer.</i> <i>349, Chartridge Lane,</i> <i>Chesham, HP5 2SH.</i>		ADDRESS: 137, CORNWALL ROAD, RUISLIP, HA4 6AH.	
		DRAWING TITLE: EXISTING / PROPOSED ELEVATIONS	NO. - 02
SCALE - 1:100		DATE: 17 / 05 / 2021	REV:
		DRG. PAPER SIZE: A3	

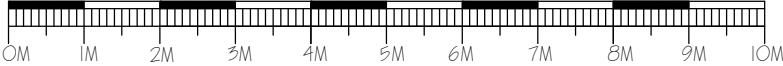


PROPOSED FRONT ELEVATION

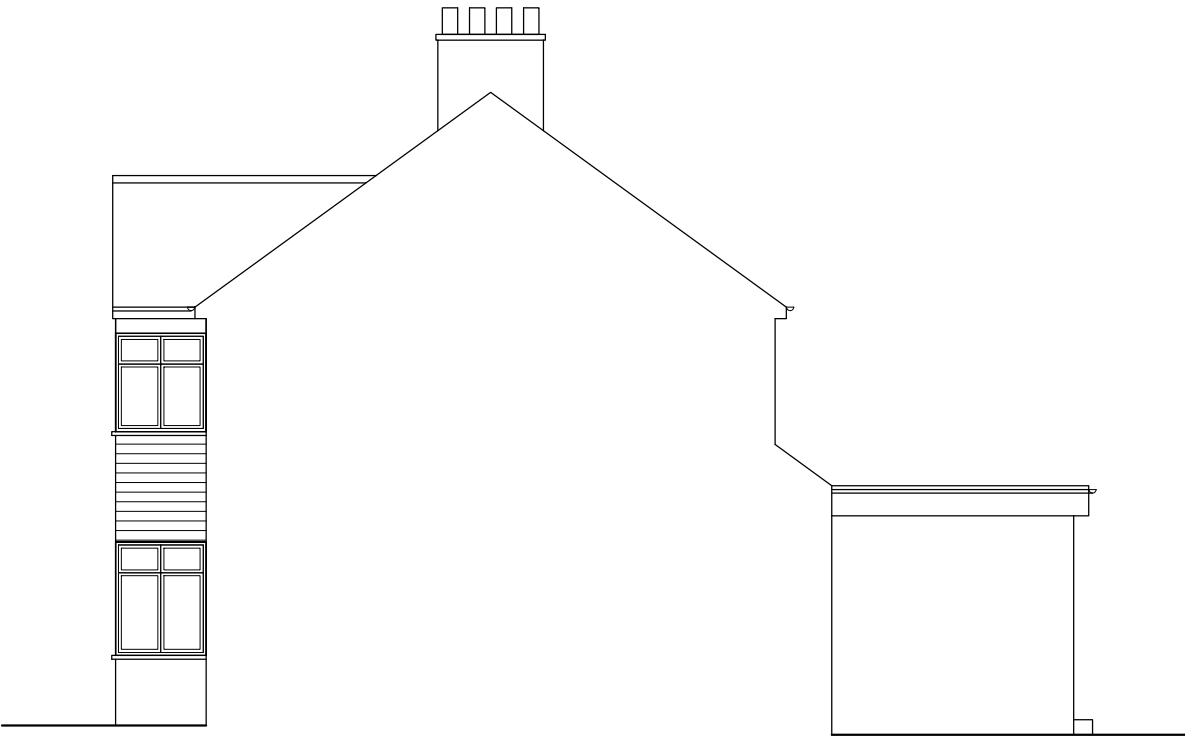

PROPOSED SIDE ELEVATION



EXISTING REAR ELEVATION

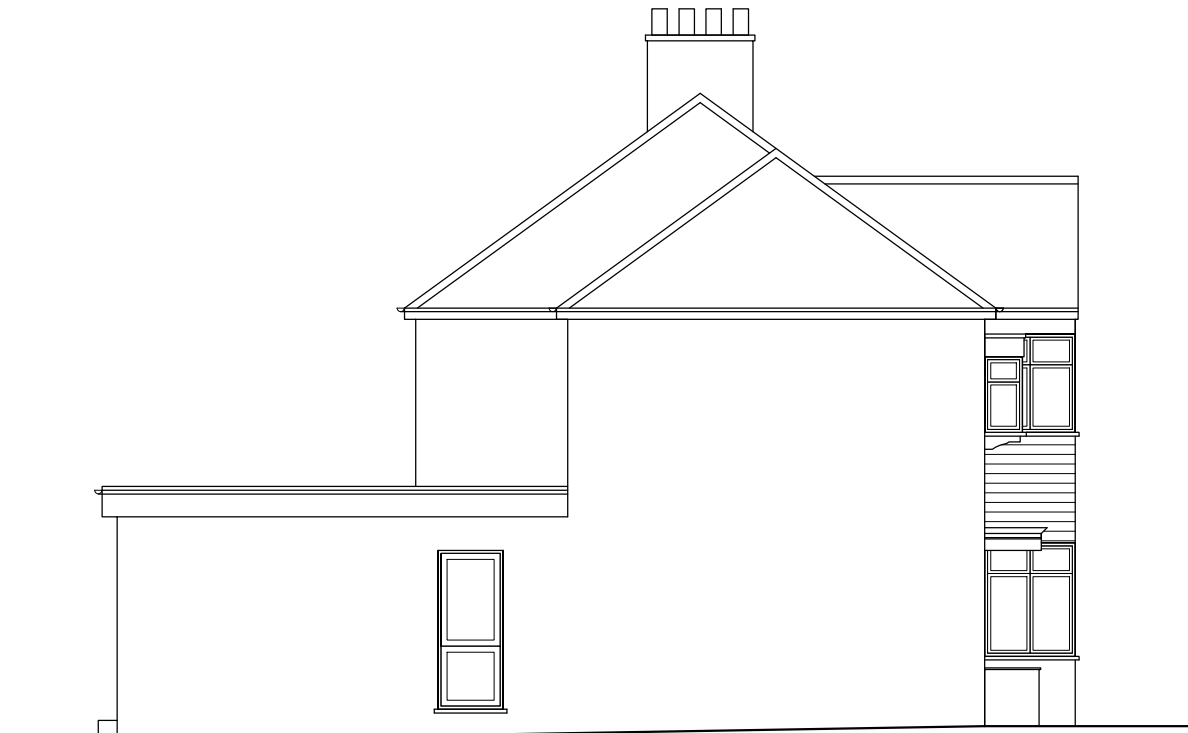

EXISTING SIDE ELEVATION

Nigel Fallon, B.Sc. (Hons)MEng. 07768-408525 <i>Planning & Development Consultant, Building Engineer.</i>		ADDRESS: 137, CORNWALL ROAD, RUISLIP, HA4 6AH.	
349, Chartridge Lane, Chesham, HP5 2SH.		DRAWING TITLE: EXISTING/ PROPOSED ELEVATIONS	NO. - 03
		SCALE - 1:100	DATE: 17/ 05/ 2021
		REV: DRG. PAPER SIZE: A3	

0M

1M

2M

3M

4M

5M

6M

7M


8M

9M


10M




PROPOSED REAR ELEVATION

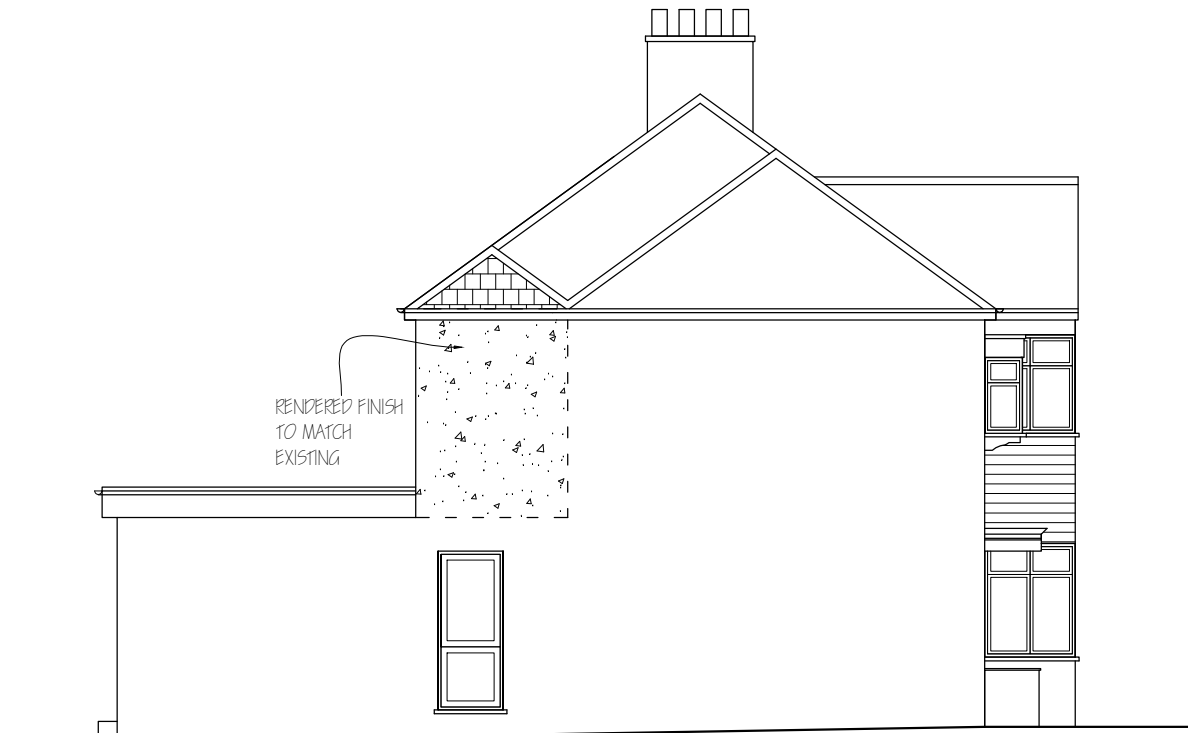

PROPOSED SIDE ELEVATION

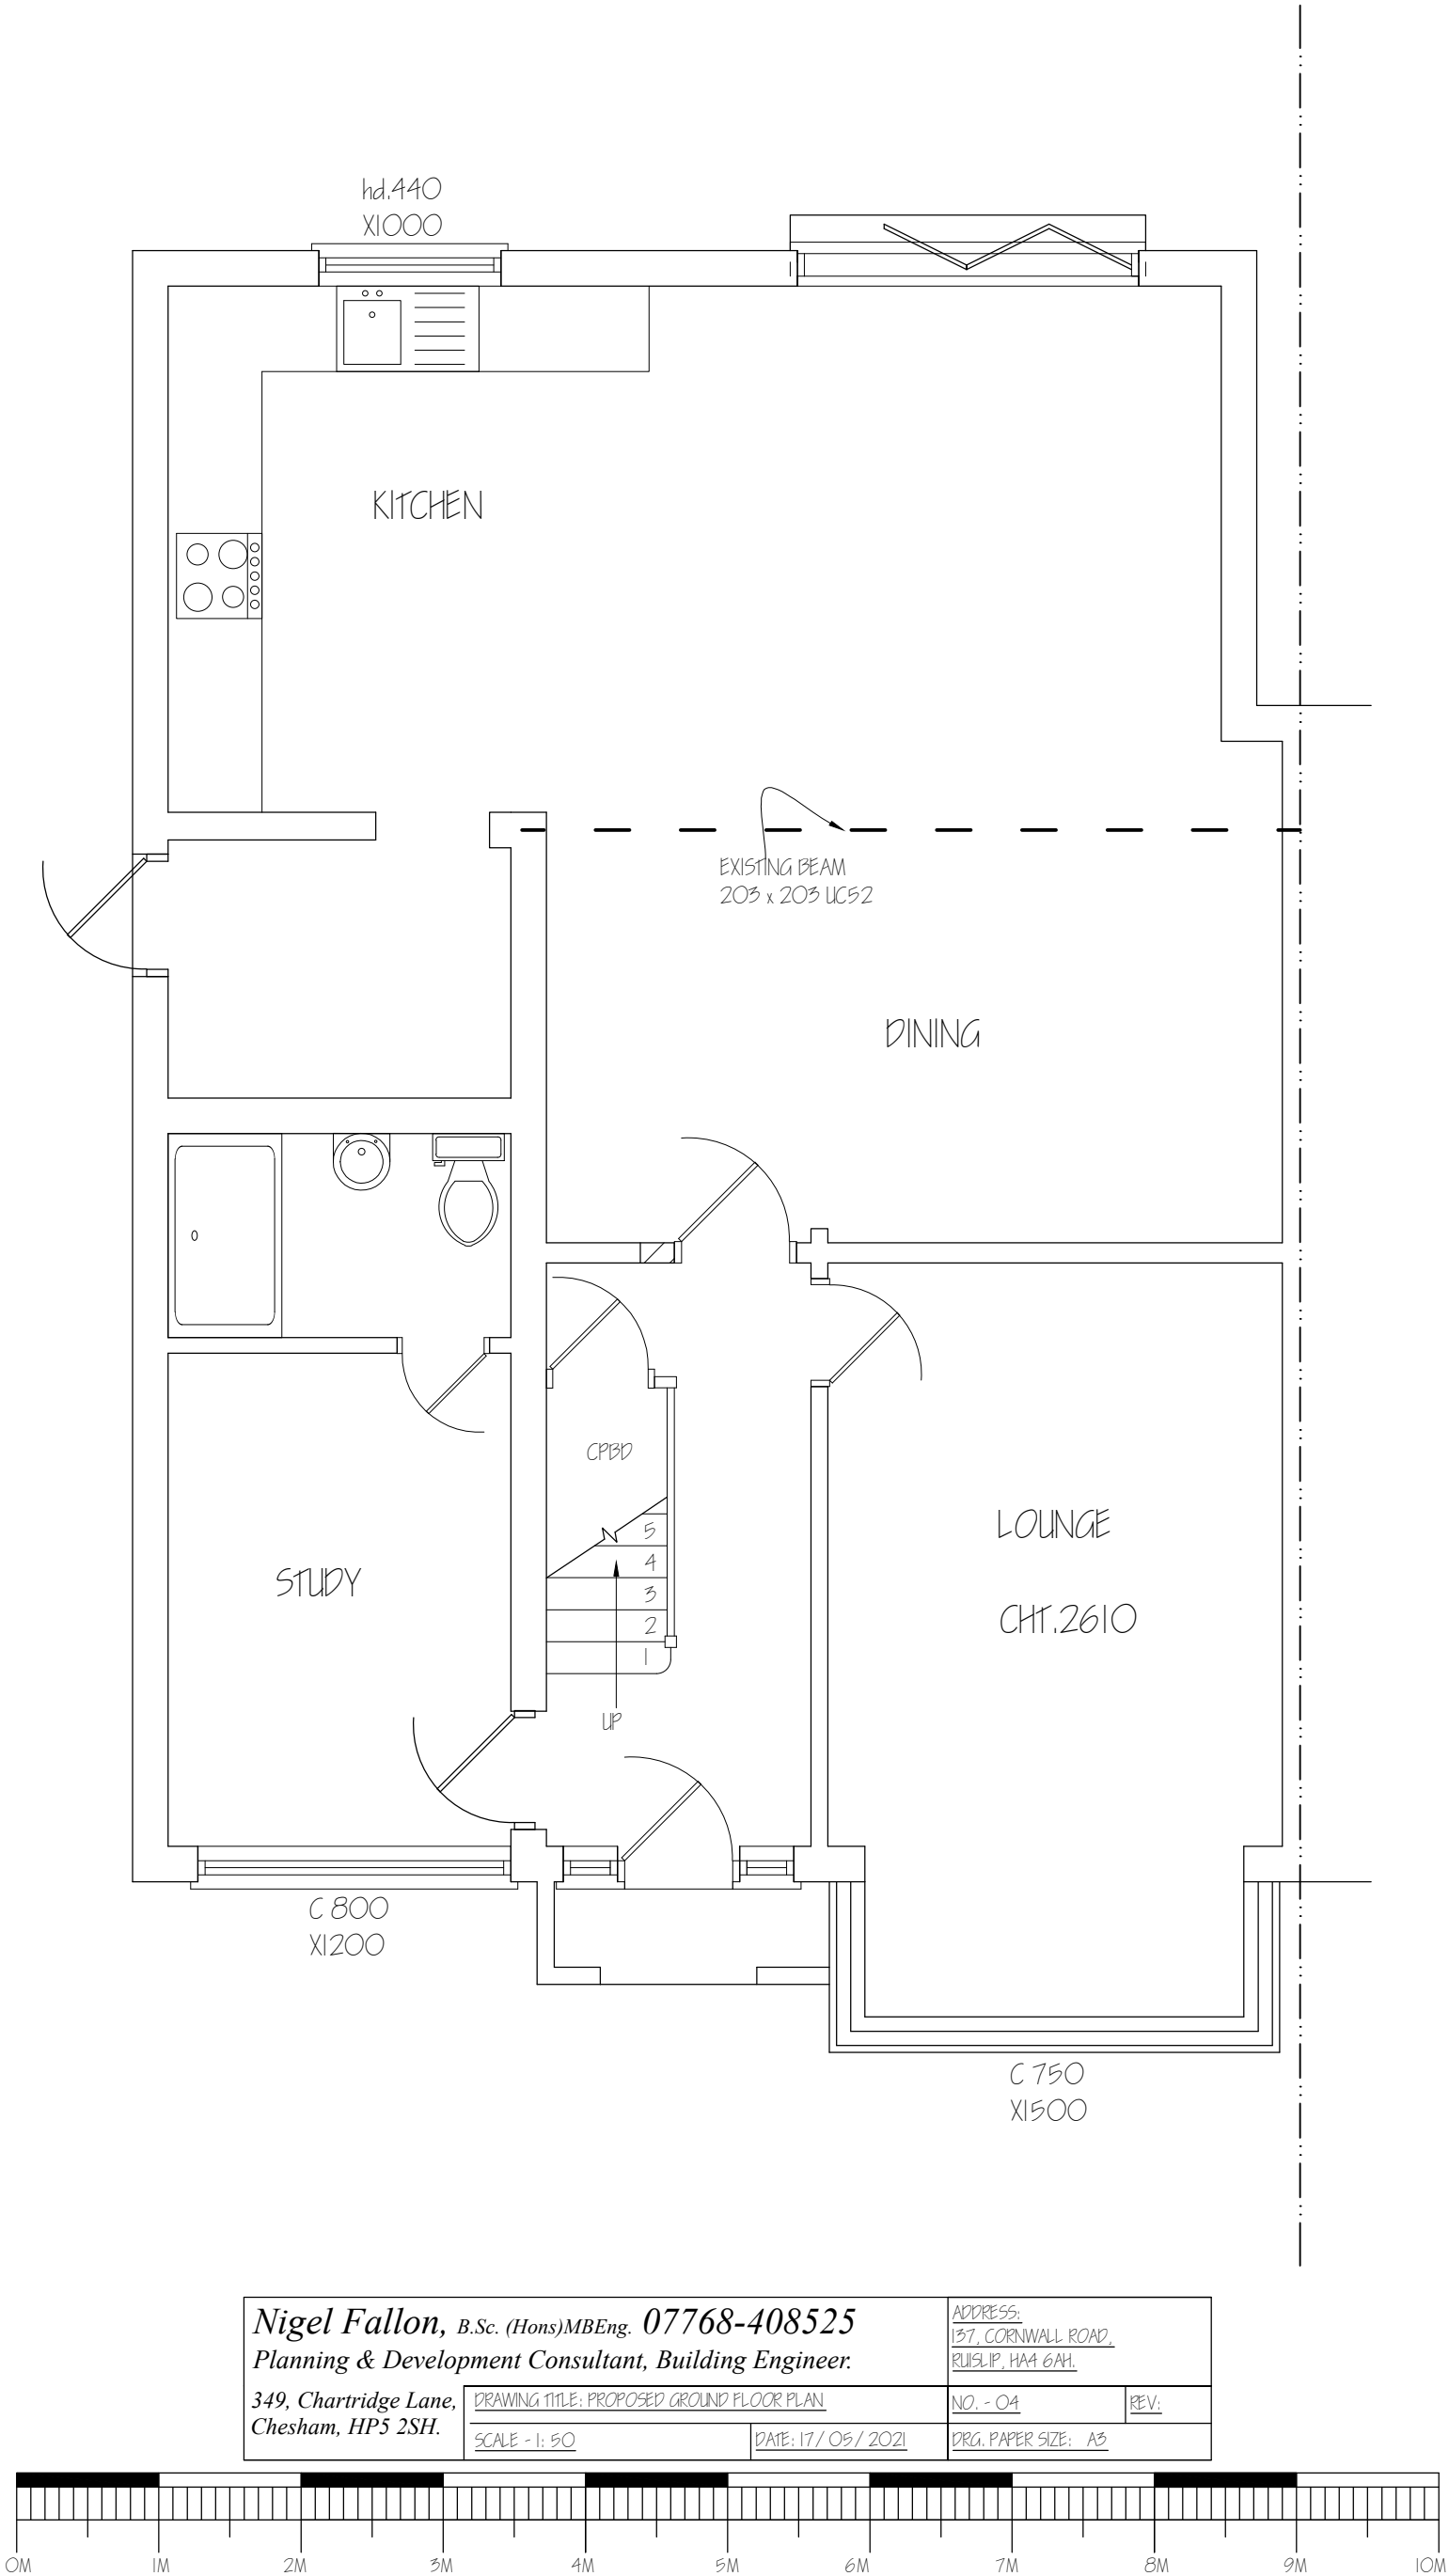

Nigel Fallon, B.Sc. (Hons) MBEng. 07768-408525		ADDRESS: 137, CORNWALL ROAD RUISLIP, HAA 6AH.	
Planning & Development Consultant, Building Engineer.		NO. - 04	REV:
349, Chartridge Lane, Chesham, HP5 2SH.	DRAWING TITLE: PROPOSED GROUND FLOOR PLAN	DRG. PAPER SIZE: A3	
	SCALE - 1: 50	DATE: 17/ 05/ 2021	

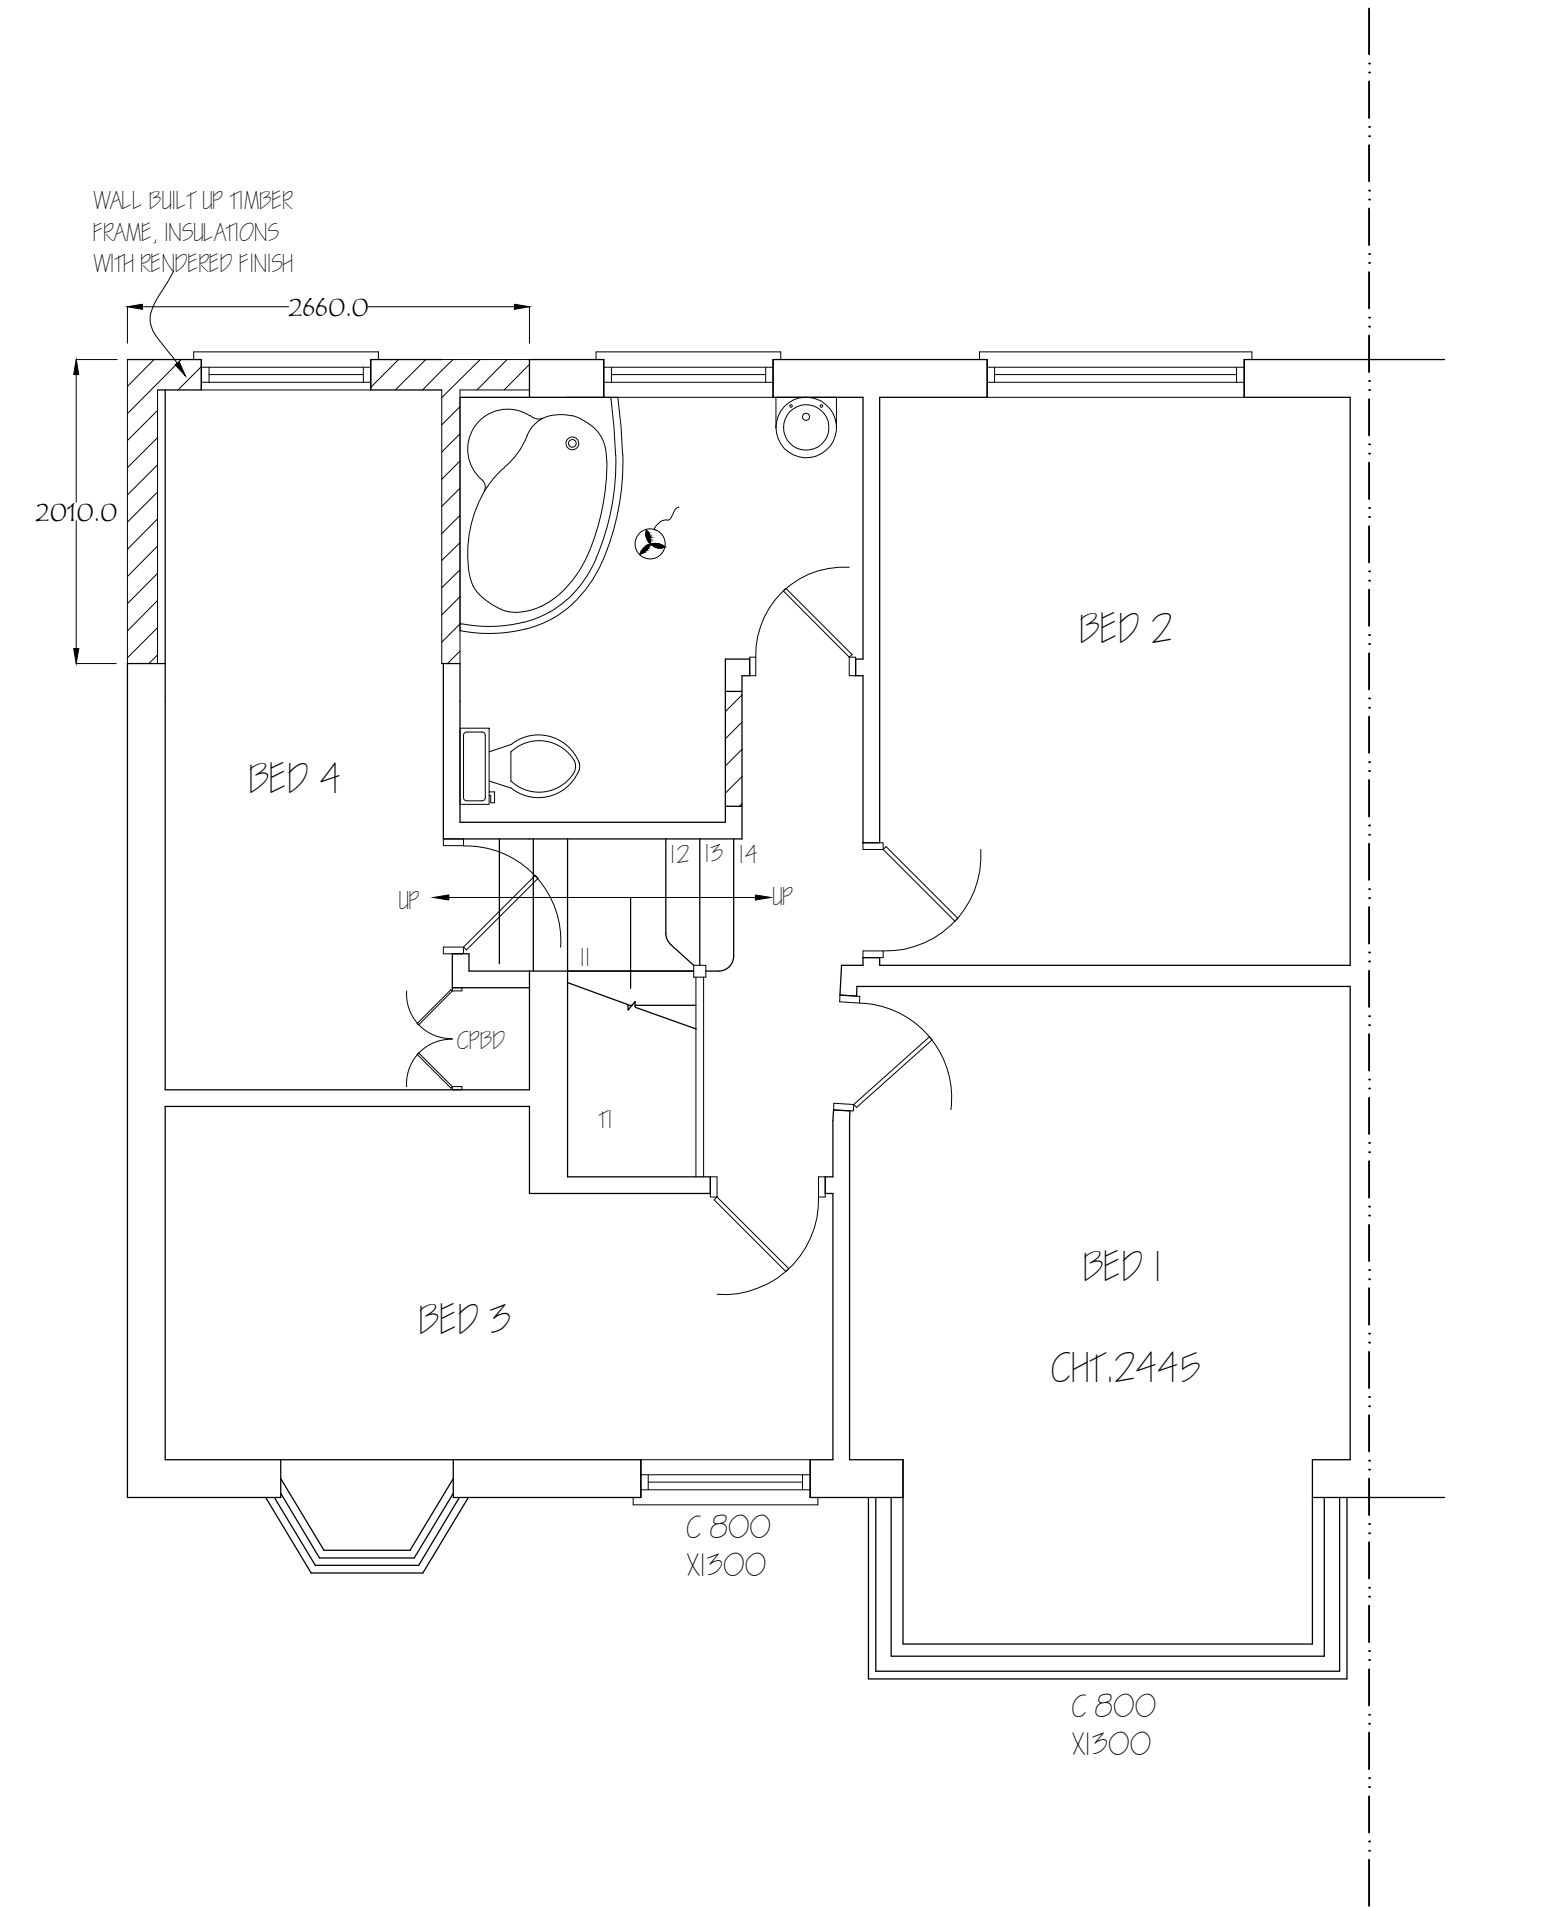

Nigel Fallon, B.Sc. (Hons) MEng. 07768-408525 Planning & Development Consultant, Building Engineer.		ADDRESS: 137, CORNWALL ROAD, RUISLIP, HA4 6AH.	
349, Chartridge Lane, Chesham, HP5 2SH.		DRAWING TITLE: PROPOSED FIRST FLOOR PLAN	NO. - 05
SCALE - 1: 50		DATE: 17/05/2021	REV:
		DRG. PAPER SIZE: A3	

