




01 - PROPOSED SITE PLAN

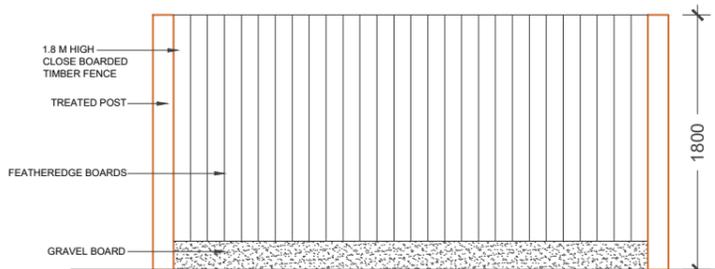


1.8 M HIGH CLOSE BOARDED TIMBER FENCE WITH REFERENCE IMAGE

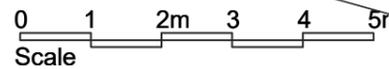

PERMEABLE PAVING(1)

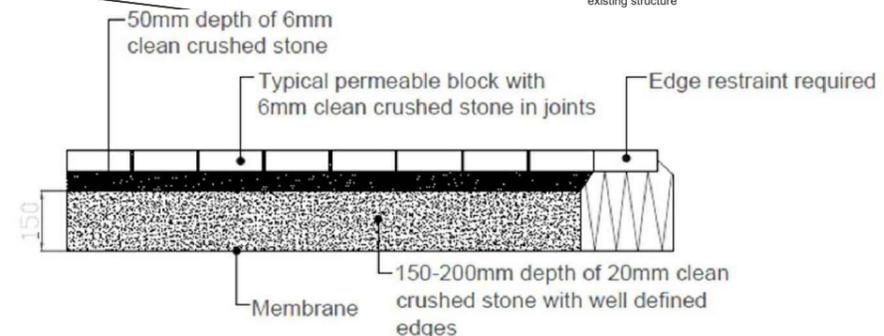

PAVING BUILT-UP DETAIL

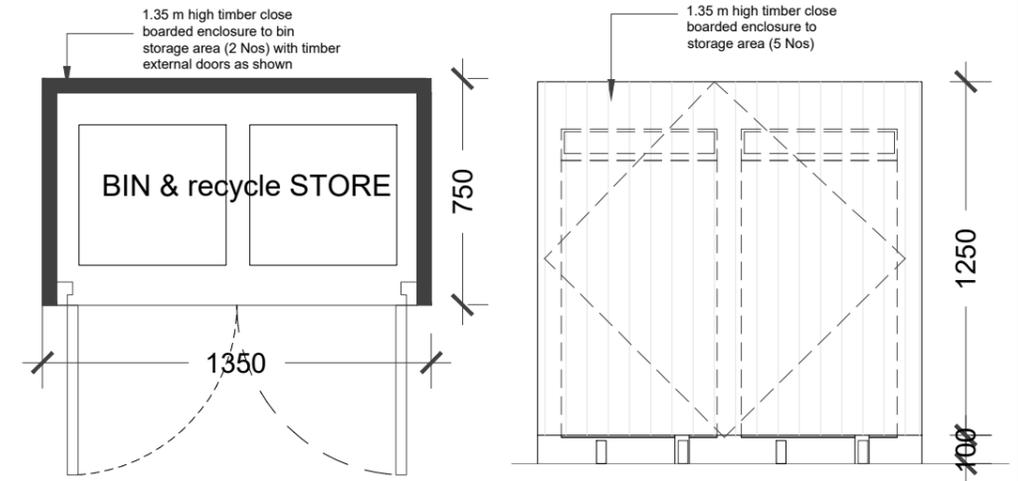

TYPICAL BIN STORAGE PLAN & ELEVATION 1:25



COVERED BIN STORE (4)



COVERED 2 CYCLES STORE (5)



PERMEABLE PAVING AT PATIO (2)



GRASS (3)

NOTES

- Dimensions are not to be scaled from this drawing by contractors. The contractor is requested to check all dimensions before the work started.
- Report any discrepancies to the client or architect before undertaking the work described in the drawings.
- Dimensions are approximate site dimensions and are to be verified by the contractor on site before any fabrication/site works i.e foundations etc occur
- Contractor is responsible for all temporary propping to existing structure

REVISIONS			
NO.	DESCRIPTION	DATE	BY

**FULL PLANNING APPLICATION**

DE ARCHITECTURAL CONSULT.LTD  
M: 07824773079, 07869580774  
E: design.endeavour@gmail.com

Project: 70 WEST DRAYTON ROAD  
LONDON, UB8 3LA

Title: PROPOSED LANDSCAPE PLAN

Scale	Drawn	Approved	Date
1:200@A3	FA		OCT-25
Job No.	Drawing No.	Rev.	
DAC-332/25	PF-70WD-08		