





01 - FRONT ELEVATION

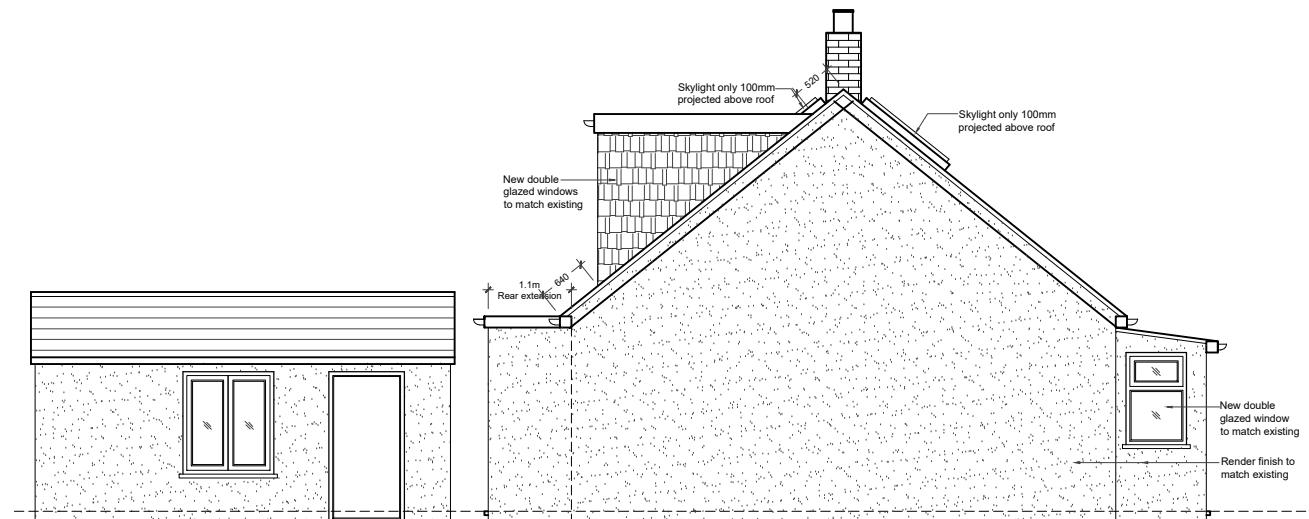

02 - LEFT SIDE ELEVATION



03 - REAR ELEVATION

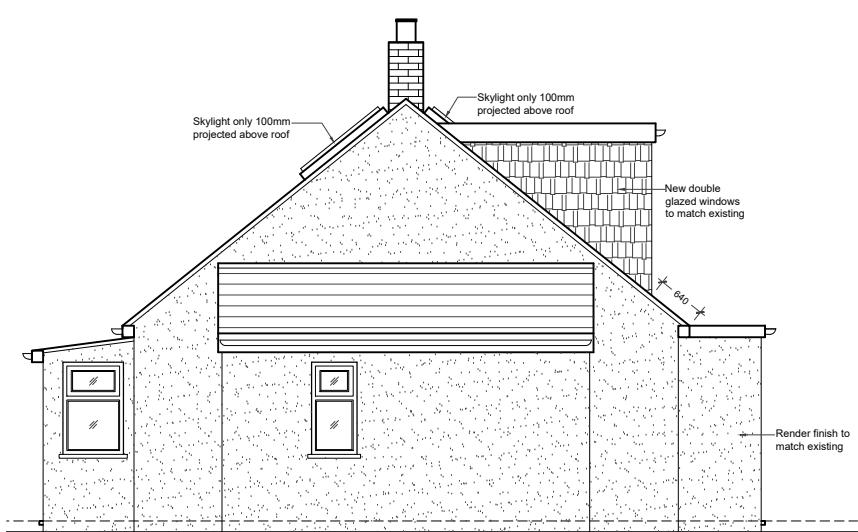

04 - RIGHT SIDE ELEVATION

NOTES

Dimensions are not to be scaled from this drawing by contractors. The contractor is requested to check all dimensions before the work started.
Report any discrepancies to the client or architect before undertaking the work described in the drawings. Dimensions are approximate site dimensions and are to be verified by the contractor on site before any fabrication/site works i.e. foundations etc occur. Contractor is responsible for all temporary propping to existing structure.

FULL PLANNING APPLICATION

DE ARCHITECTURAL CONSULT.LTD
M: 07824773079, 07869580774
E: info@de-architectural.com

object

PROPOSED ELEVATIONS

