



1/100	2m	4m
1/200	4m	8m
1/500	10m	20m


Date	Rev.	Details
-	-	-

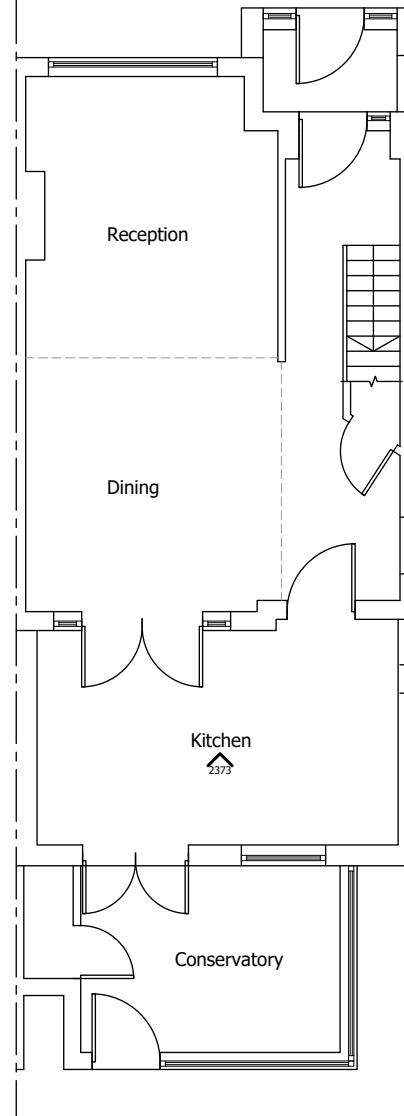


GROUND FLOOR PLAN

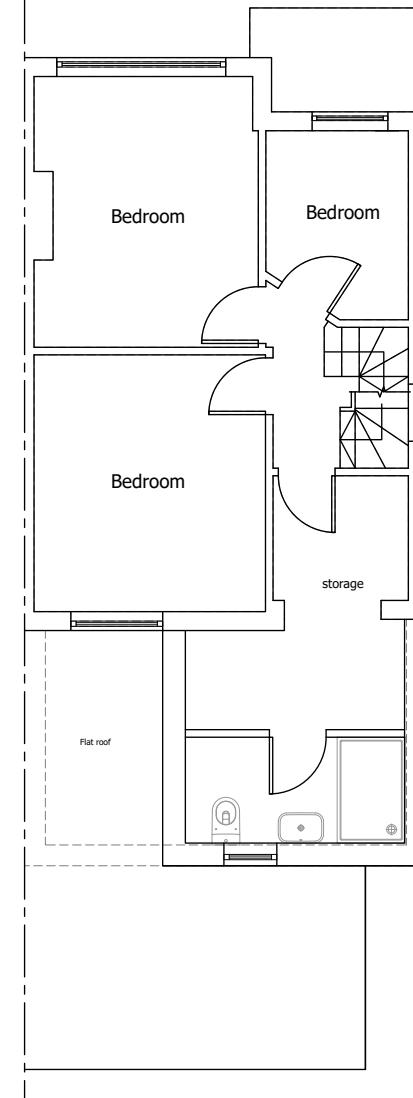

FIRST FLOOR PLAN

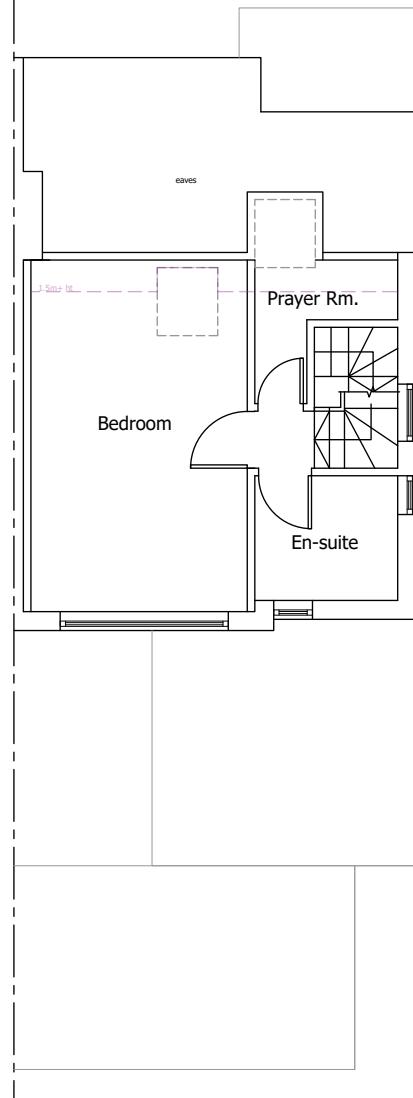

LOFT FLOOR PLAN

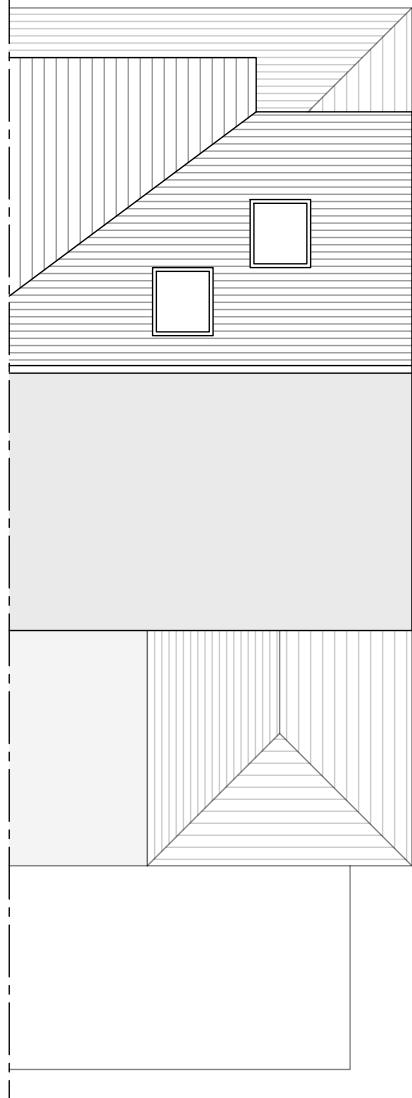


ROOF PLAN

PROJECT	Change of use to HMO		
ADDRESS	41 Seaton Road Hayes UB3 1NU		
DRAWING	Existing GA	DATE	12/2022
REV	SCALE 1/100	PAGE 01	PAPER A3
		Unit 1 Cowley Mill Trading Estate Longbridge Way, Uxbridge UB8 2YG	
T	+44 (0) 7973 663 706	E	info@blueprintvista.co.uk
W	www.blueprintvista.co.uk		

1/100	2m	4m
1/200	4m	8m
1/500	10m	20m

Date	Rev.	Details
-	-	-

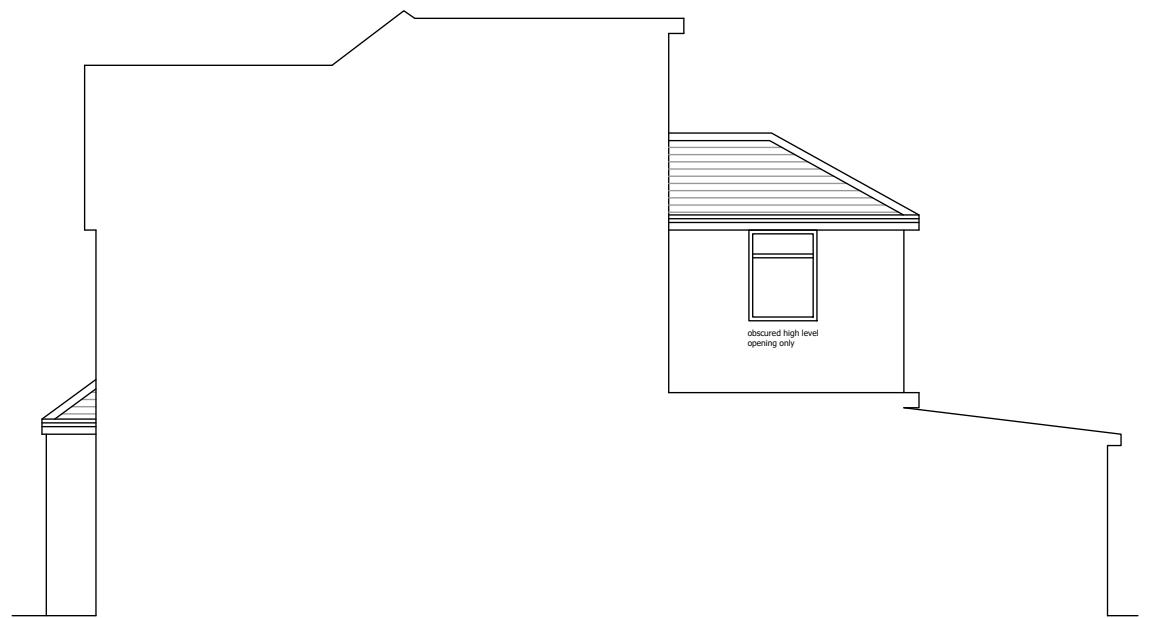

SIDE ELEVATION





REAR ELEVATION




SIDE ELEVATION


PROJECT	Change of use to HMO
ADDRESS	41 Seaton Road Hayes UB3 1NU
DRAWING	Existing Elevations
REV	SCALE 1/100
PAGE 02	PAPER A3
T +44 (0) 7973 663 706	
E info@blueprintvista.co.uk	
W www.blueprintvista.co.uk	

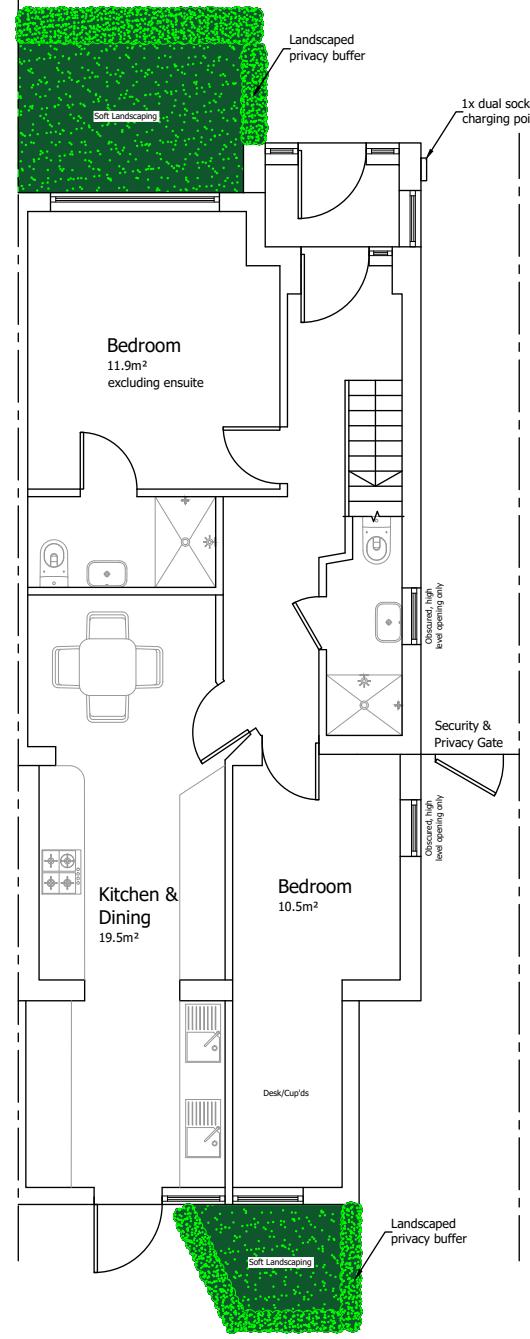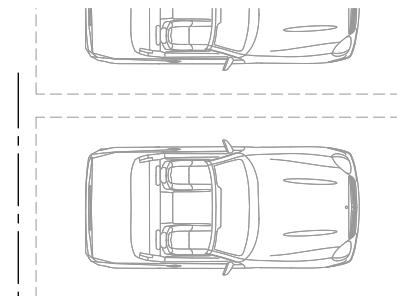


GROUND FLOOR PLAN

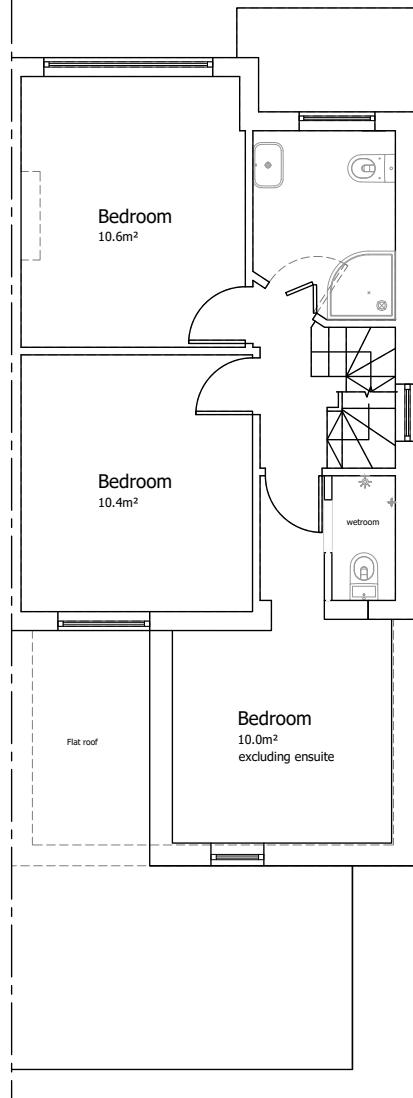

FIRST FLOOR PLAN

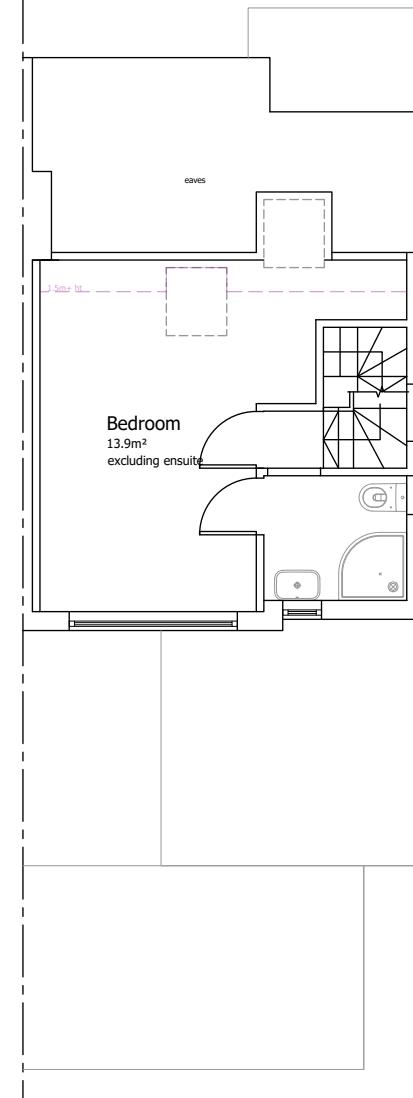

LOFT FLOOR PLAN

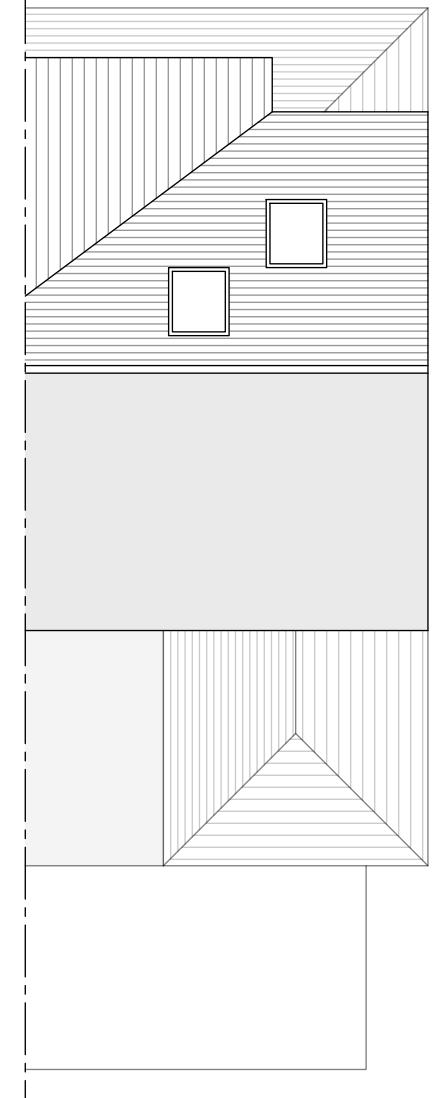

ROOF PLAN

Do not scale from drawing (apart from the planning department). All dimensions/levels must be checked on site by a contractor/3rd party prior to commencement. Any discrepancies must be reported to us in writing before proceeding. All works are copyright protected and must not be copied or transmitted without our prior written permission. Copyright infringements shall be legally enforced and pursued. Works should not commence before a Planning/Building Control approval is received. Client bears full responsibility for any resulting alterations due to commencement of works prior to an approval.


1/100 2m 4m
1/200 4m 8m
1/500 10m 20m

Date	Rev.	Details
26-07-23	A	Planning amendments

PROJECT	Change of use to HMO		
ADDRESS	41 Seaton Road Hayes UB3 1NU		
DRAWING	Proposed GA	DATE	12/2022
REV A	SCALE 1/100	PAGE 03	PAPER A3
<div style="border: 1px solid black; display: inline-block; width: 150px; height: 20px; vertical-align: middle;"></div>			Unit 1 Cowley Mill Trading Estate Longbridge Way, Uxbridge UB8 2YG
BLUEPRINT VISTA + ARCHITECTURE			T +44 (0) 7973 663 706 E info@blueprintvista.co.uk W www.blueprintvista.co.uk
Architecture + Interiors + Planning + Engineering			

1/100	2m	4m
1/200	4m	8m
1/500	10m	20m


Date	Rev.	Details
-	-	-

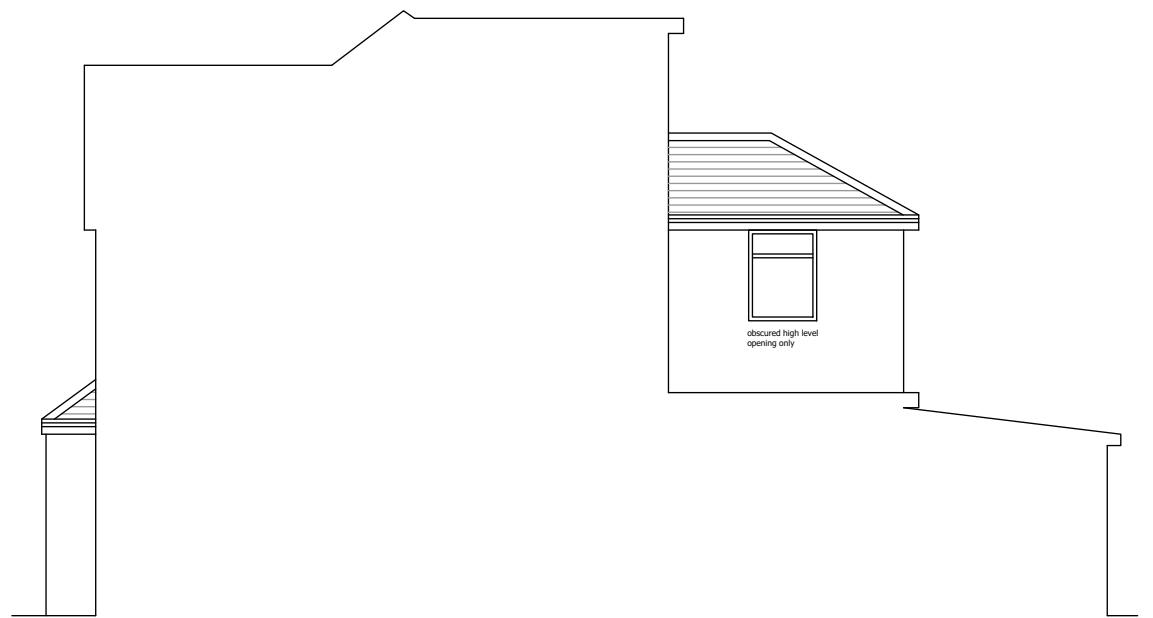

SIDE ELEVATION



REAR ELEVATION


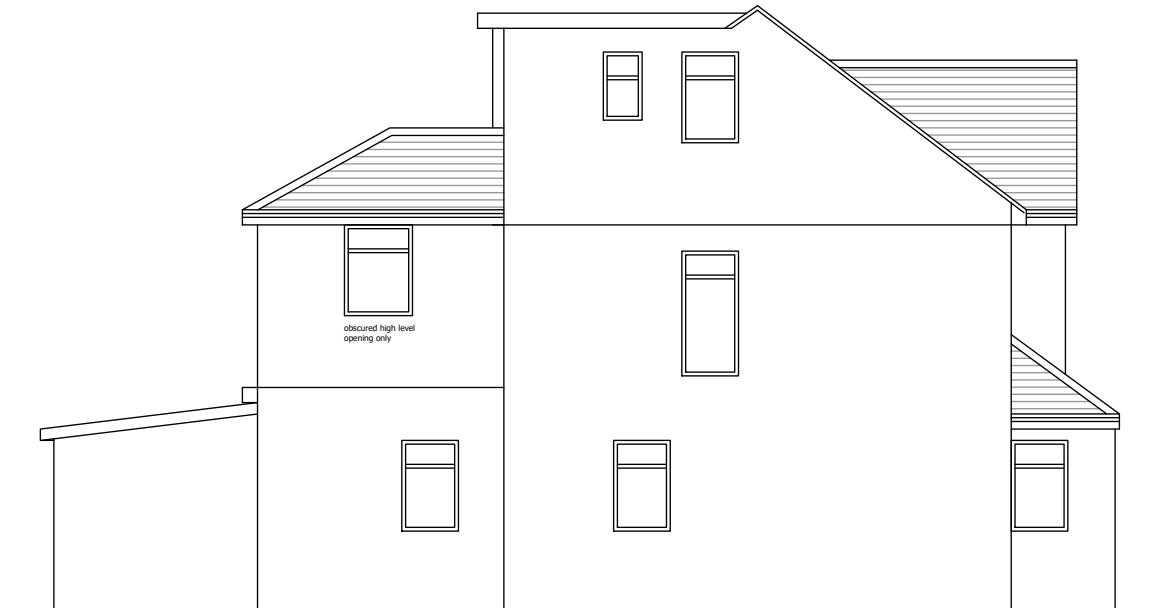


SIDE ELEVATION

PROJECT	Change of use to HMO		
ADDRESS	41 Seaton Road Hayes UB3 1NU		
DRAWING	Proposed Elevations	DATE	12/2022
REV	SCALE 1/100	PAGE	04
		PAPER	A3
 BLUEPRINT VISTA + ARCHITECTURE		Unit 1 Cowley Mill Trading Estate Longbridge Way, Uxbridge UB8 2YG	
T	+44 (0) 7973 663 706	E	info@blueprintvista.co.uk
W	www.blueprintvista.co.uk		

1/100	2m	4m
1/200	4m	8m
1/500	10m	20m

Date 26-07-23 Rev. A Details Planning amendments

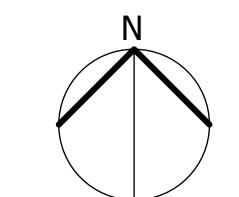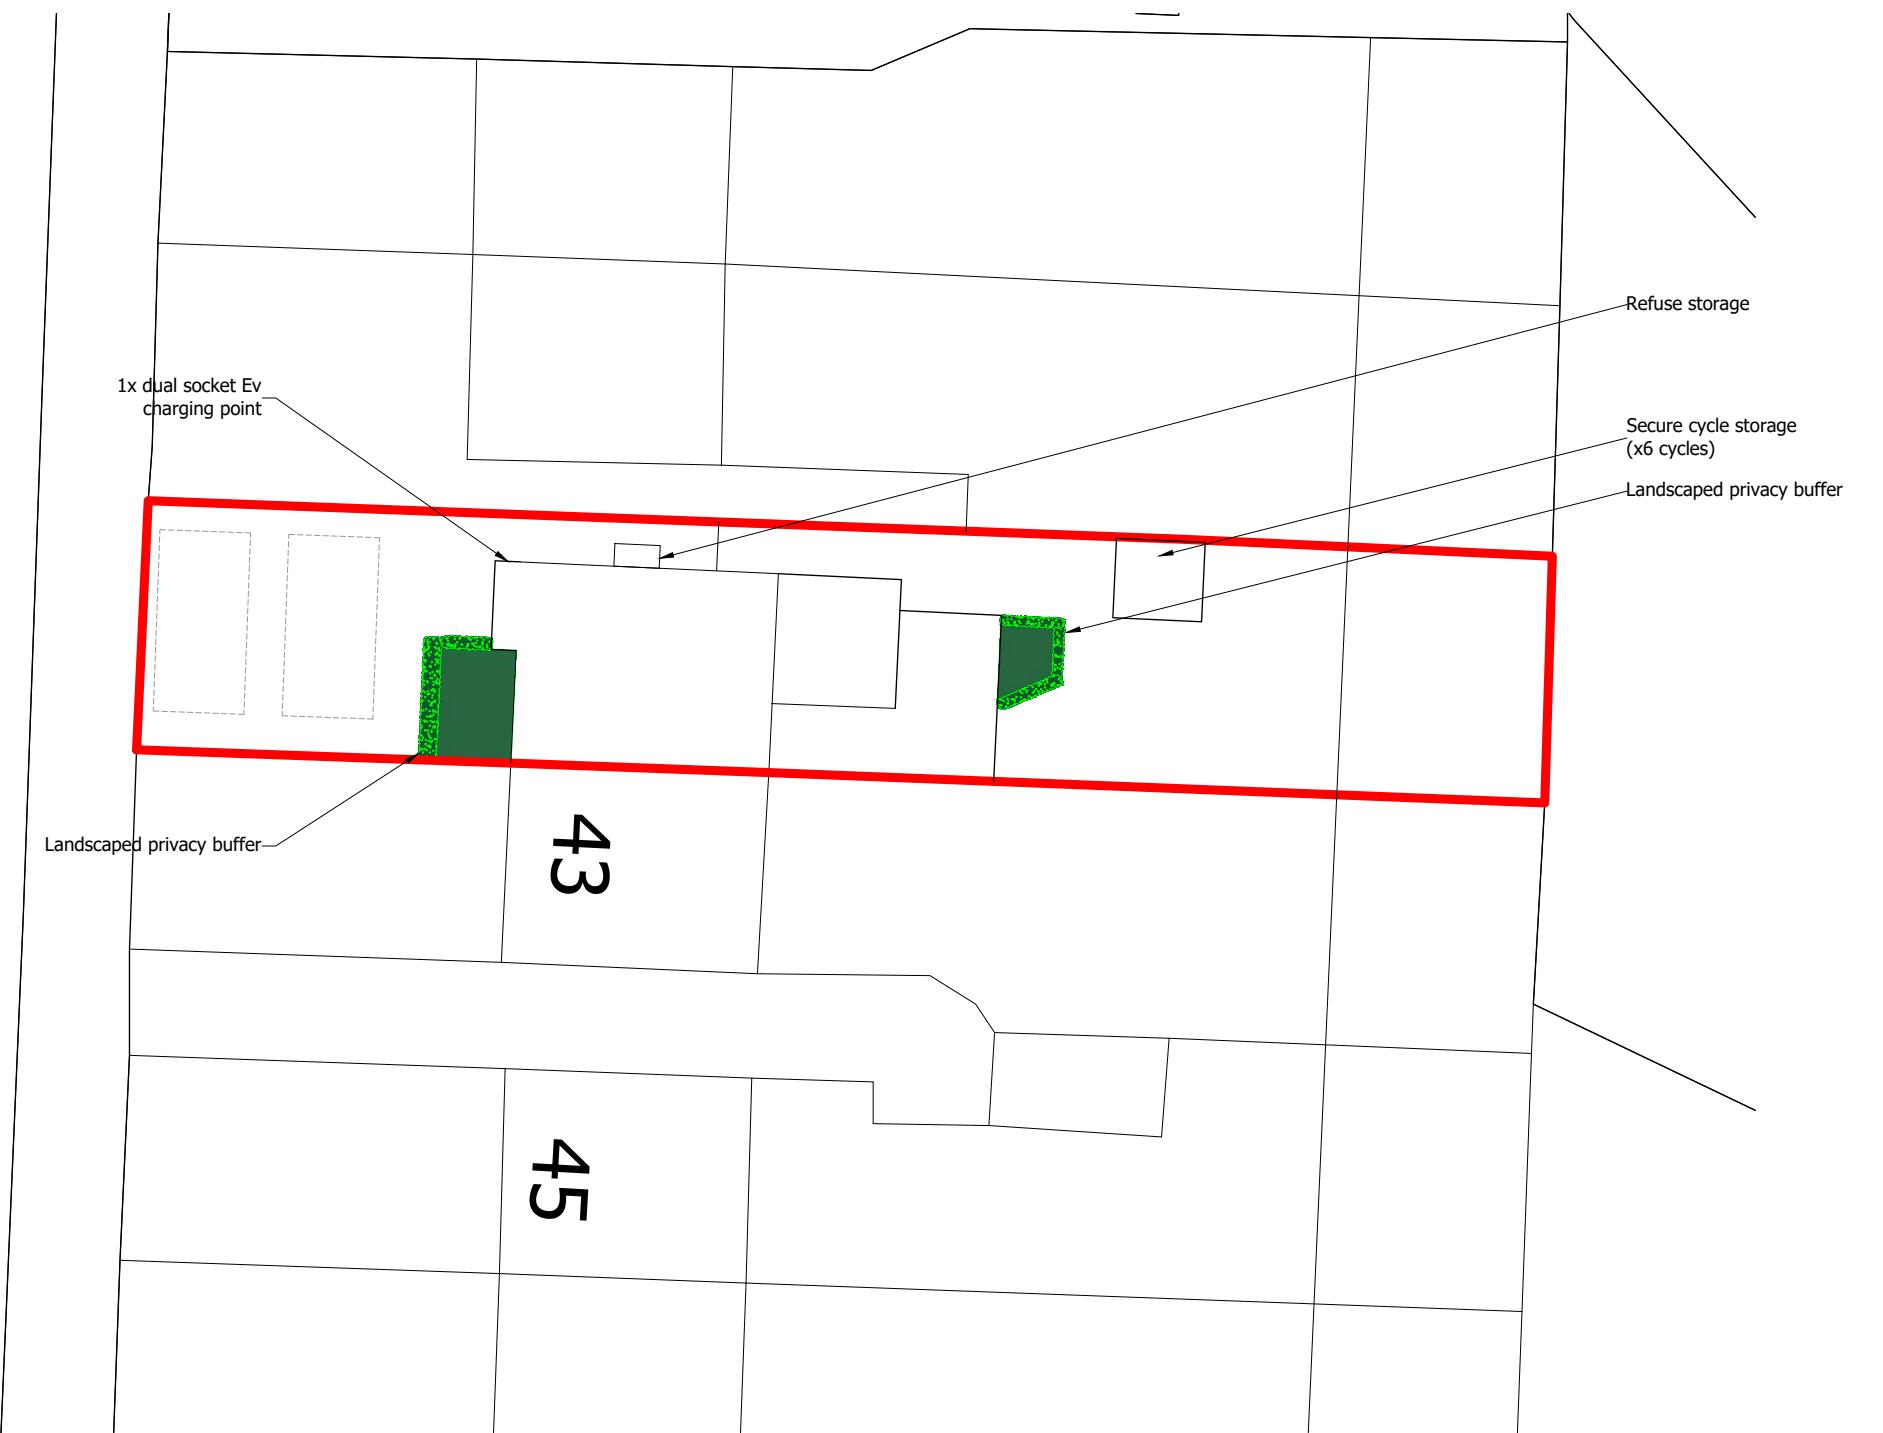

PROJECT	Change of use to HMO
ADDRESS	41 Seaton Road Hayes UB3 1NU
DRAWING	Site & Locaton Plan
REV A	SCALE 1/200/1250
PAGE 05	PAPER A3
BLUEPRINT VISTA + ARCHITECTURE	
Architecture + Interiors + Planning + Engineering	