


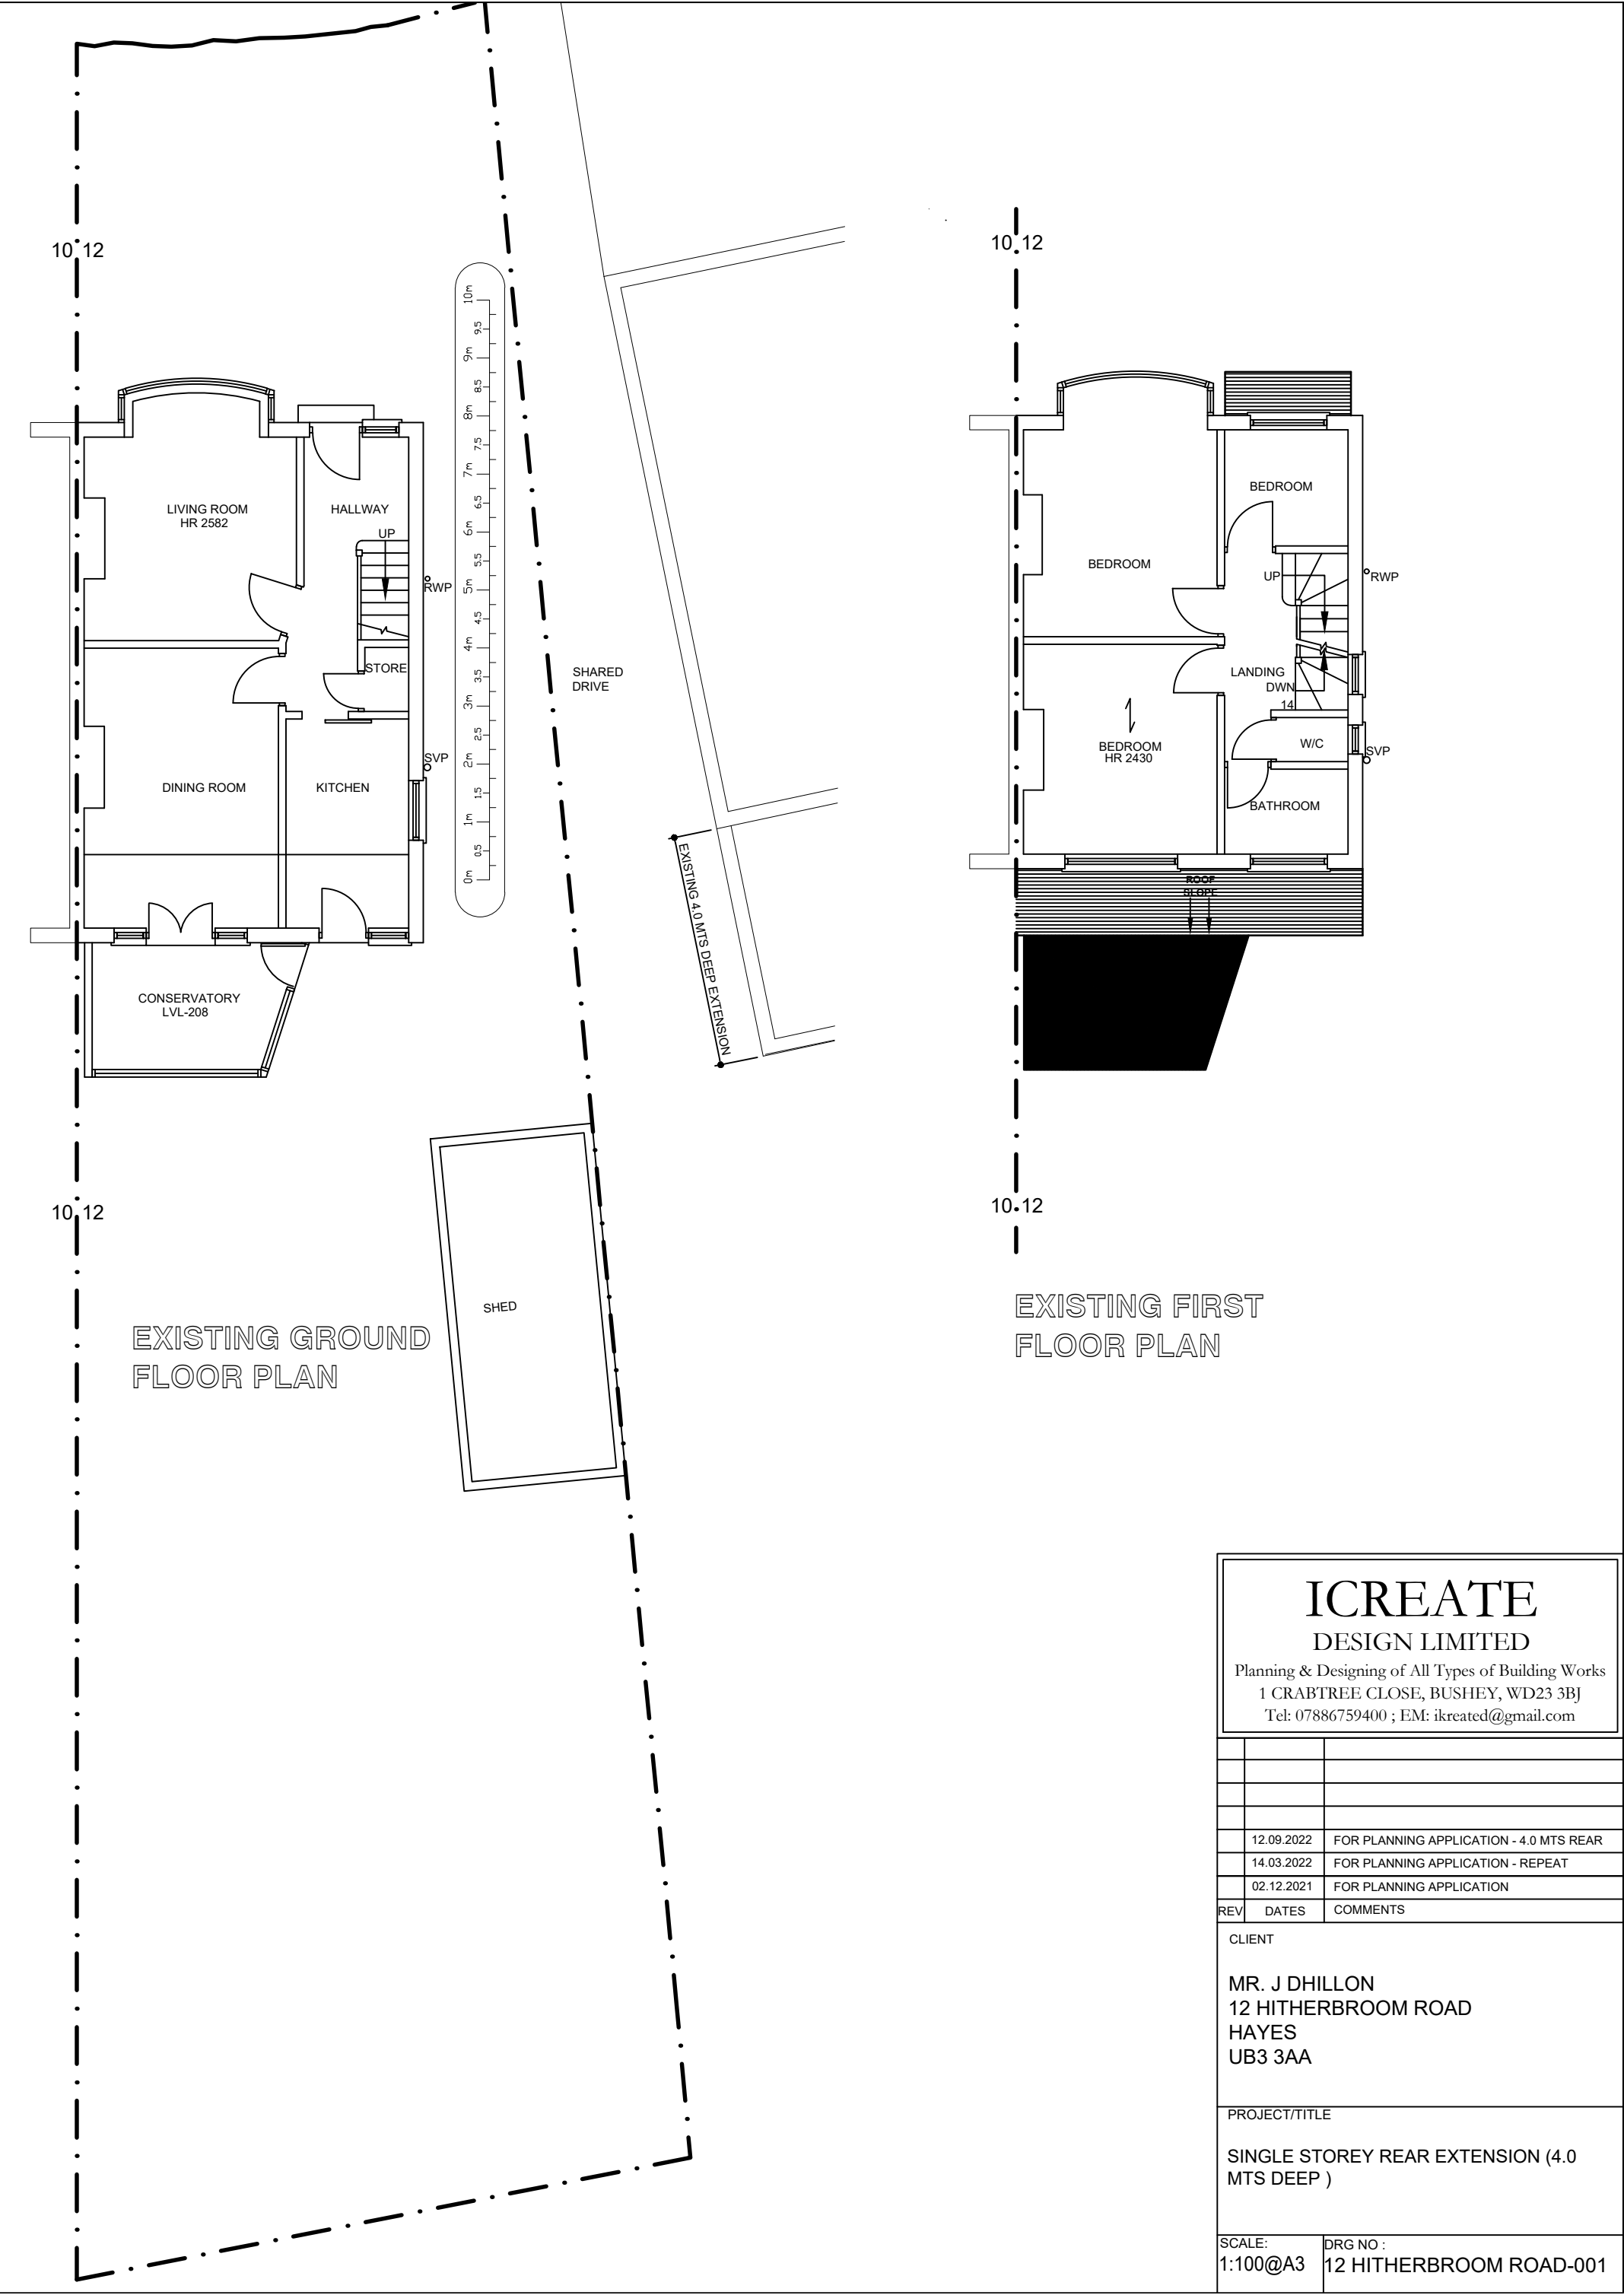

ICREATE DESIGN LIMITED Planning & Designing of All Types of Building Works 1 CRABTREE CLOSE, BUSHEY, WD23 3BJ Tel: 07886759400 ; EM: ikreated@gmail.com		
	12.09.2022	FOR PLANNING APPLICATION - 4.0 MTS REAR
	14.03.2022	FOR PLANNING APPLICATION - REPEAT
	02.12.2021	FOR PLANNING APPLICATION
REV	DATES	COMMENTS
CLIENT		
MR. J DHILLON		
12 HITHERBROOM ROAD		
HAYES		
UB3 3AA		
PROJECT/TITLE		
SINGLE STOREY REAR EXTENSION (4.0 MTS DEEP)		
SCALE: 1:100@A3		DRG NO : 12 HITHERBROOM ROAD-001