

ALL DIMENSIONS TO BE CHECKED ON SITE. ANY DISCREPANCIES MUST BE REPORTED TO THE ARCHITECT FOR VERIFICATION PRIOR TO COMMENCEMENT OF THE EFFECTED WORKS. IF IN DOUBT ASK. THIS DRAWING IS COPYRIGHT.

Rev No	Date	Revision note
P1	01.06.2021	Preliminary Issue.
P2	18.08.2021	Reduced first floor extension.

A

B


C



FRONT ELEVATION



SIDE ELEVATION
FACING No. 61

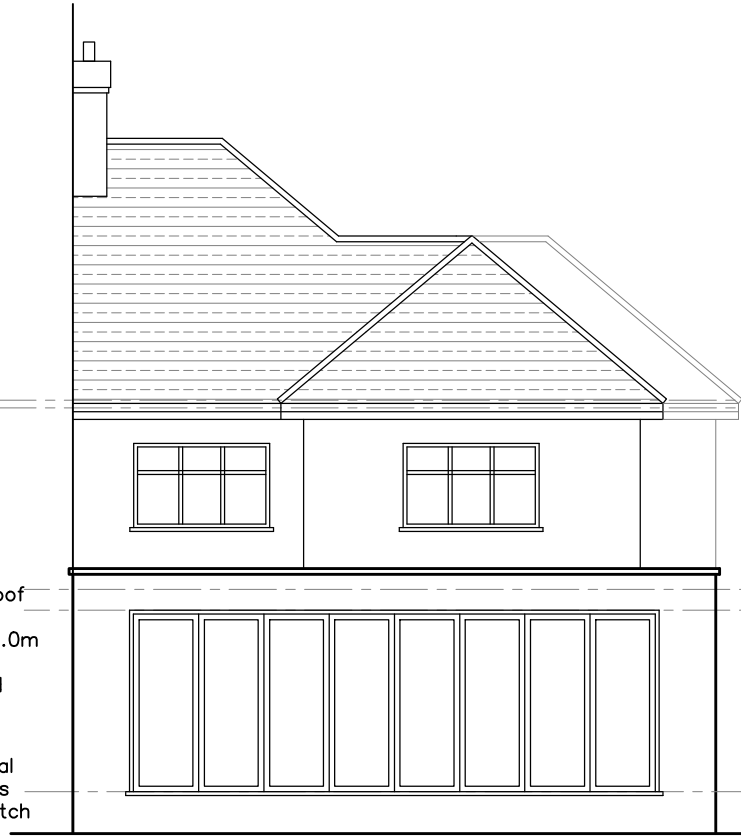

Flat roof
will be
max 3.0m
from
ground
level


All
external
finishes
to match
with
existing

REAR ELEVATION


D

E

F

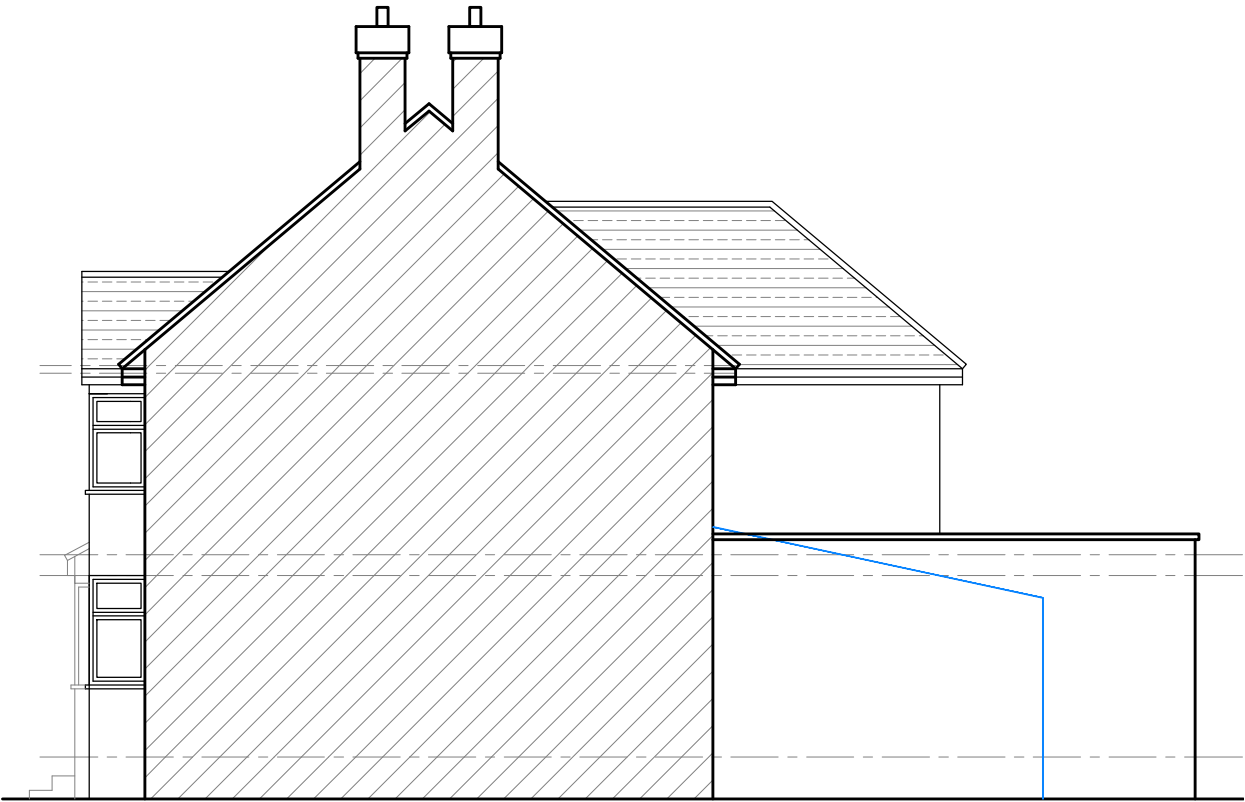

SIDE ELEVATION
FACING No. 57

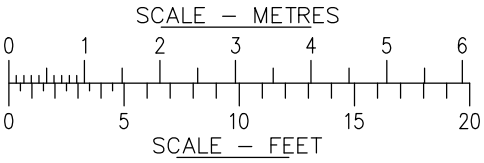

jpb
architects

BROOK HOUSE
54a COWLEY MILL ROAD
UXBRIDGE UB8 2FX

TEL: (01895) 272 446
FAX: (01895) 272 483
EMAIL: admin@jpbarchitects.co.uk

JOB TITLE		
59 LADYGATE LANE RUISLIP HA4 7QX		
DRG TITLE		
PROPOSED ELEVATIONS		
SCALE	DATE	
1:100 @ A3	MAY '21	
JOB NO.	DRG NO.	REV
11142	113	P2