



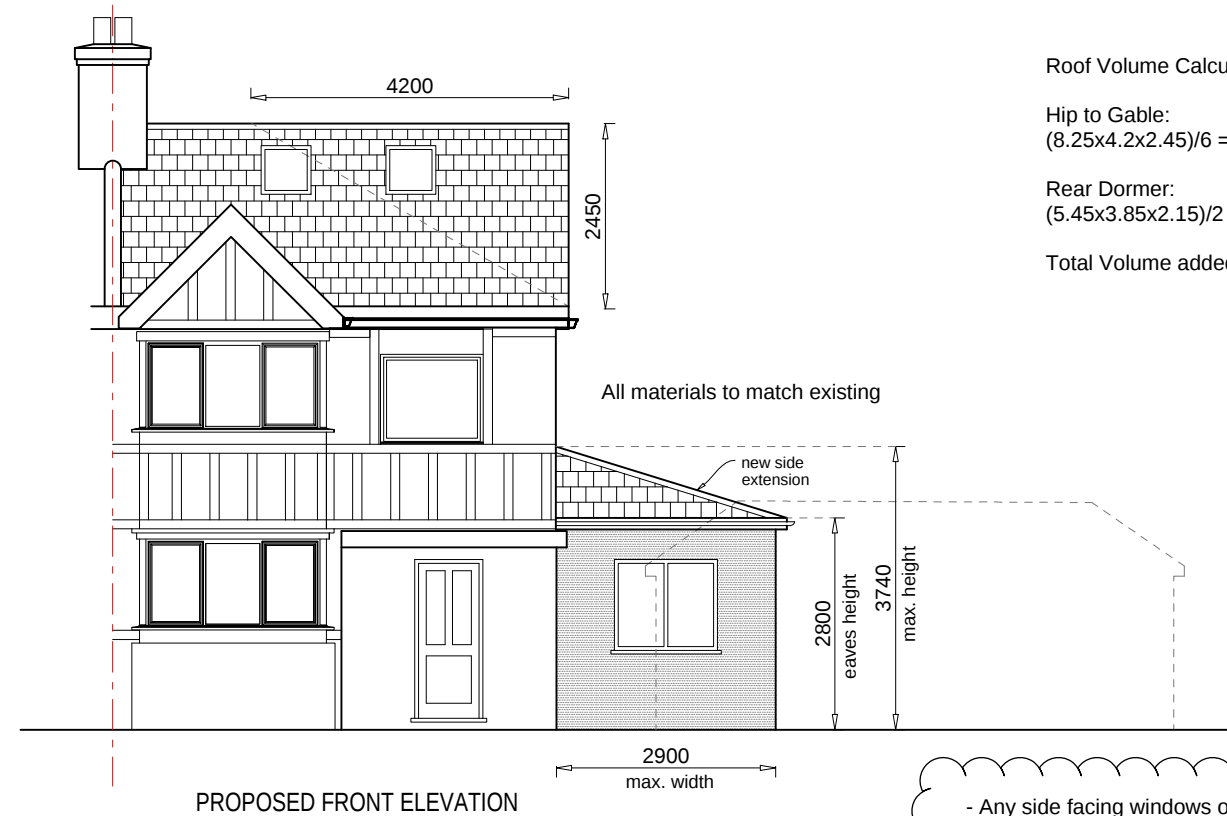


Roof Volume Calculations:



Hip to Gable:
 $(8.25 \times 4.2 \times 2.45) / 6 = 14.14\text{m}^3$

Rear Dormer:
 $(5.45 \times 3.85 \times 2.15) / 2 = 22.55\text{m}^3$

Total Volume added = 36.69m³

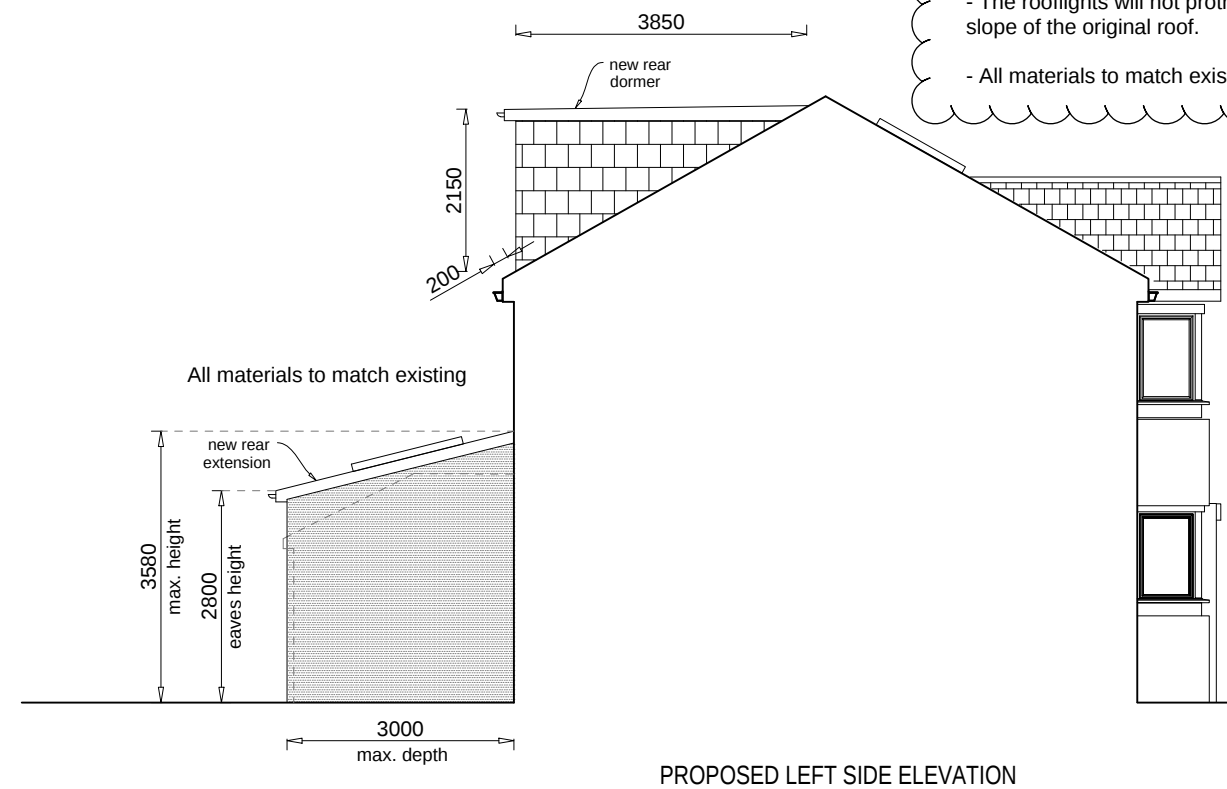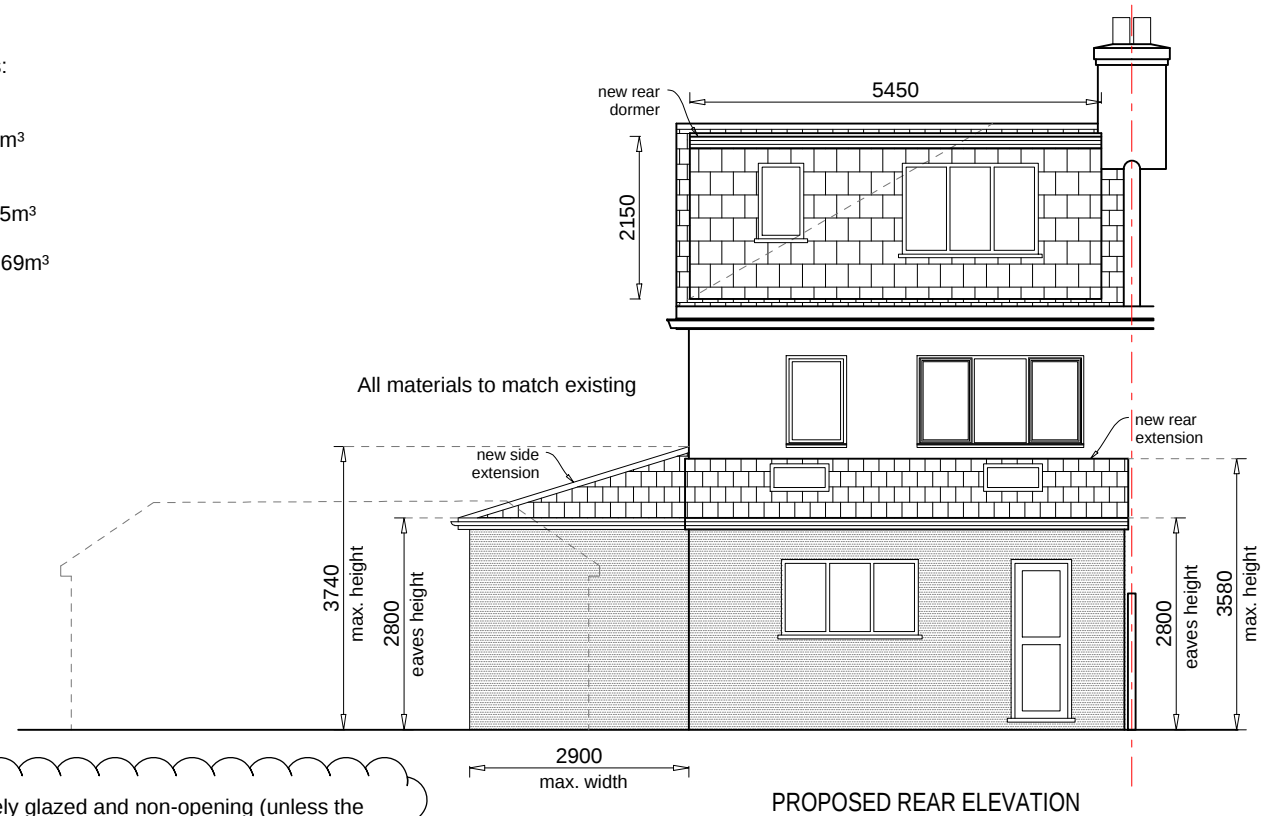

- Any side facing windows obscurely glazed and non-opening (unless the parts of the window which can be opened are more than 1.7 metres above the floor of the room in which the window is installed).
- The rooflights will not protrude more than 150mm beyond the plane of the slope of the original roof.
- All materials to match existing

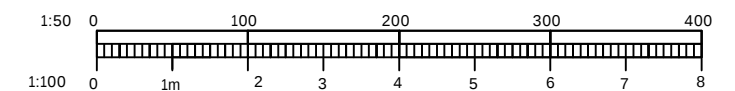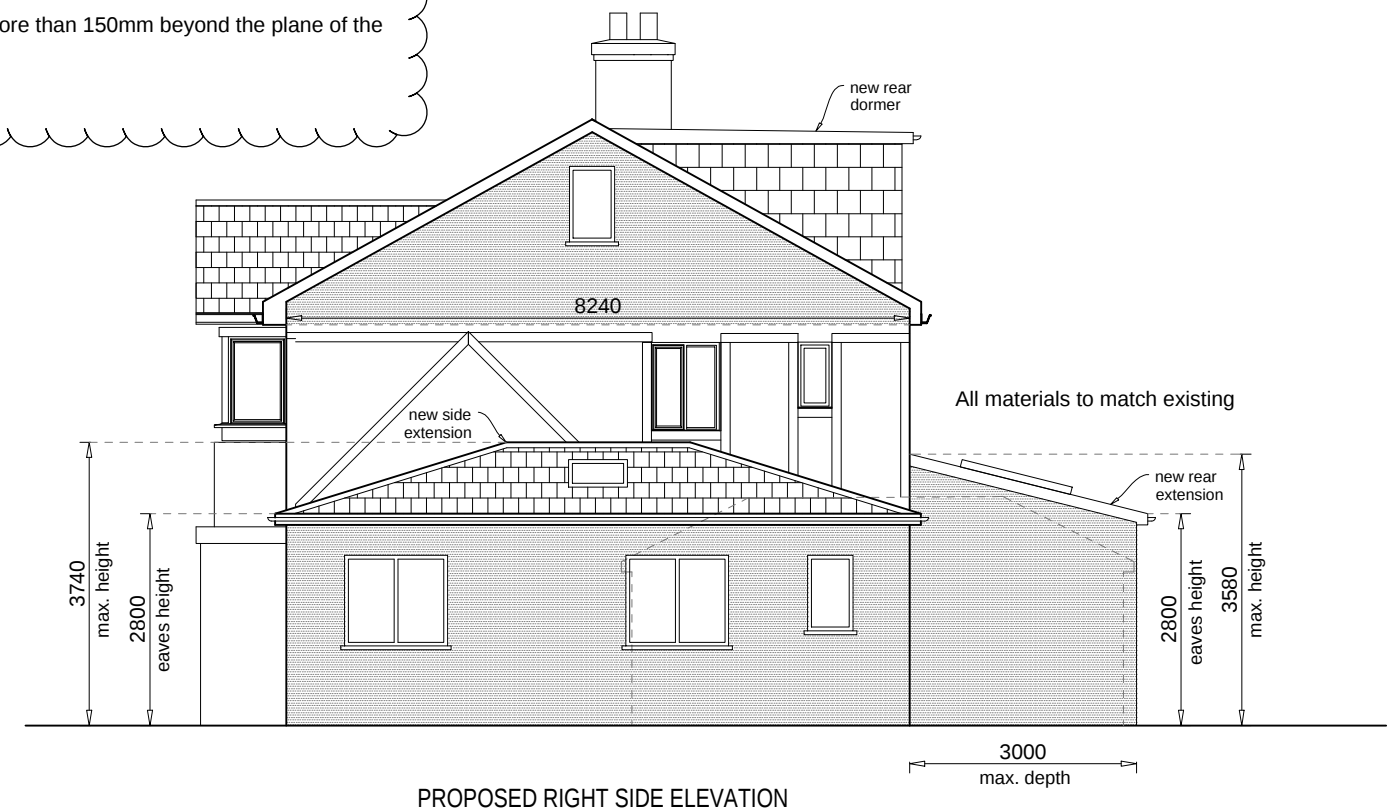

Rev. No.

Description

Date

- **Project:** Proposed Rear Extension, Side Extension And Loft Conversion
- **Address:** 71 Princes Park Laane, Hayes, UB3 1JY
- **Client:** Manbir Singh
- **Title:** Proposed Elevations
- **Project No:** 25P0511- 026 • **Drg No:** 2426-A-201 • **Rev:** A
- **Scale:** 1 : 100 @A3 • **Date:** 06/2025