




FRONT ELEVATION  
(EXISTING)



FRONT ELEVATION  
(PROPOSED)



SIDE ELEVATION  
(EXISTING)

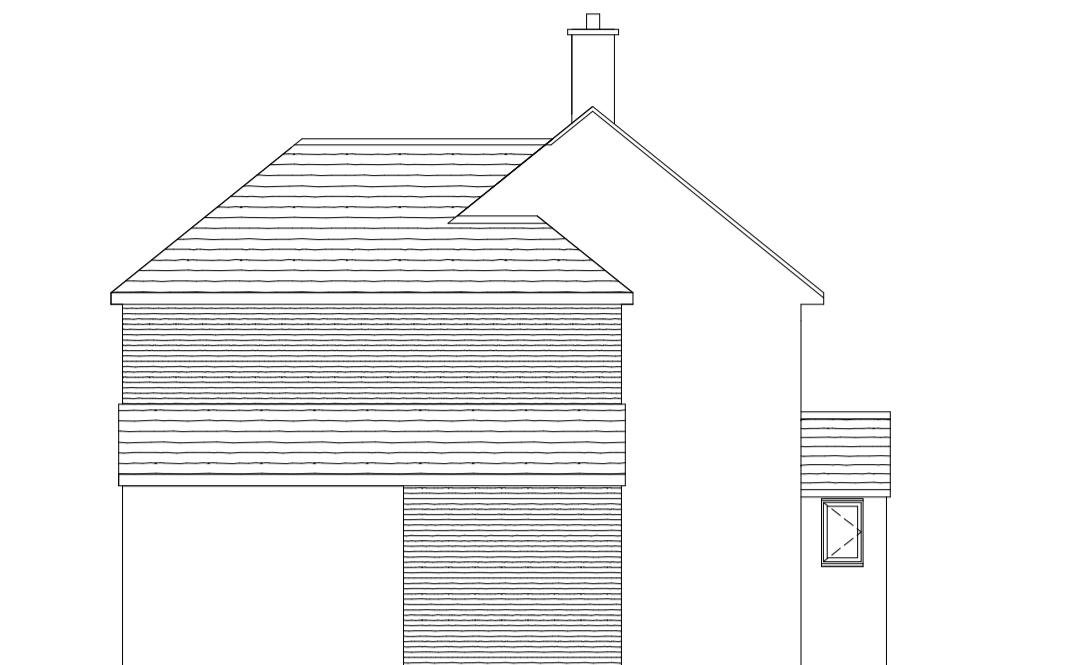


SIDE ELEVATION  
(PROPOSED)




REAR ELEVATION  
(EXISTING)




REAR ELEVATION  
(PROPOSED)

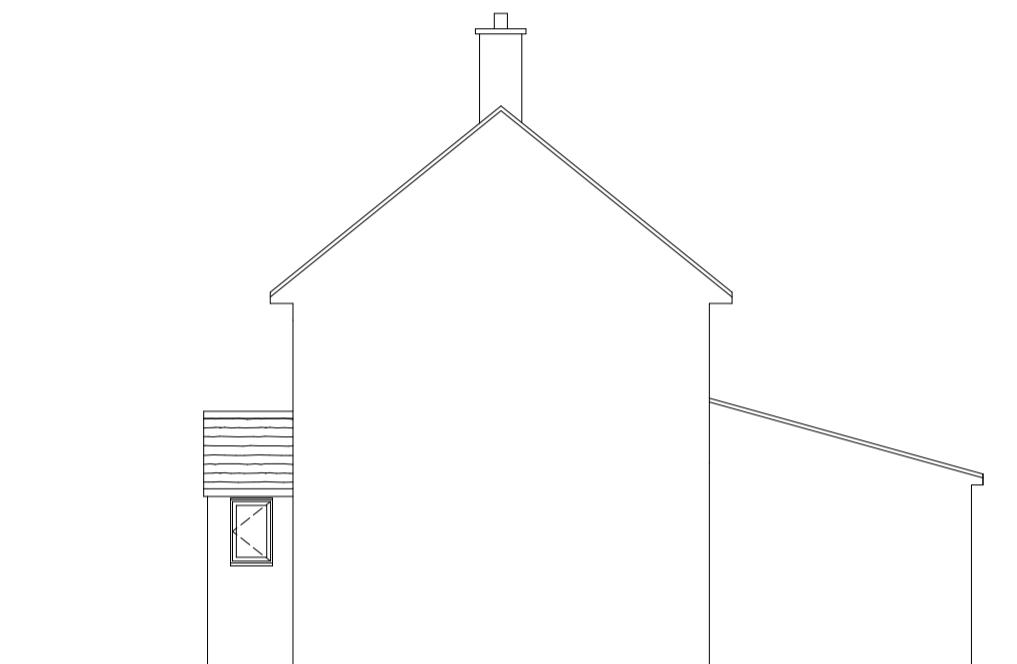


SIDE ELEVATION  
(EXISTING)

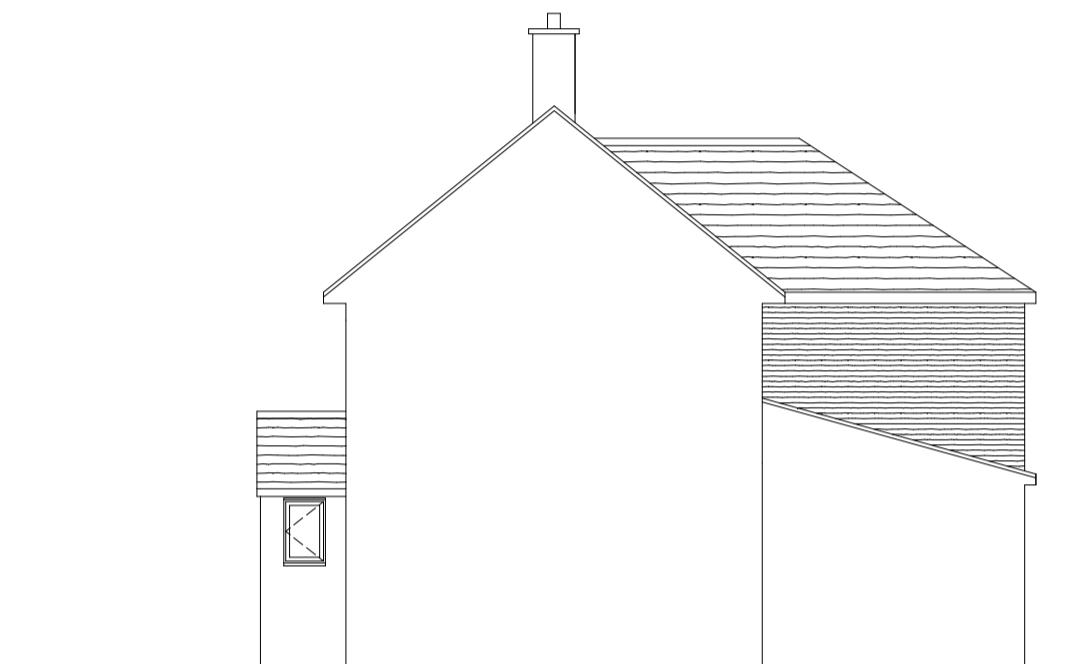


SIDE ELEVATION  
(PROPOSED)

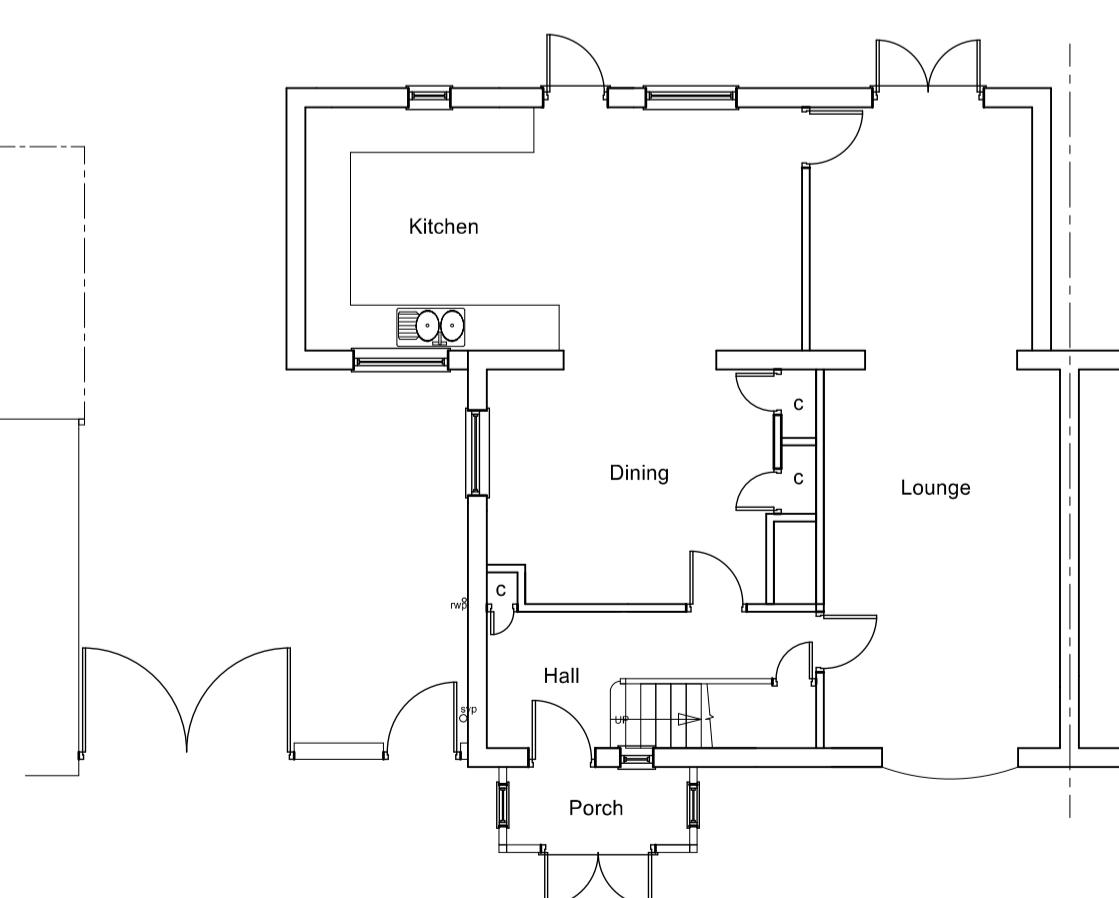


GROUND FLOOR  
(EXISTING)

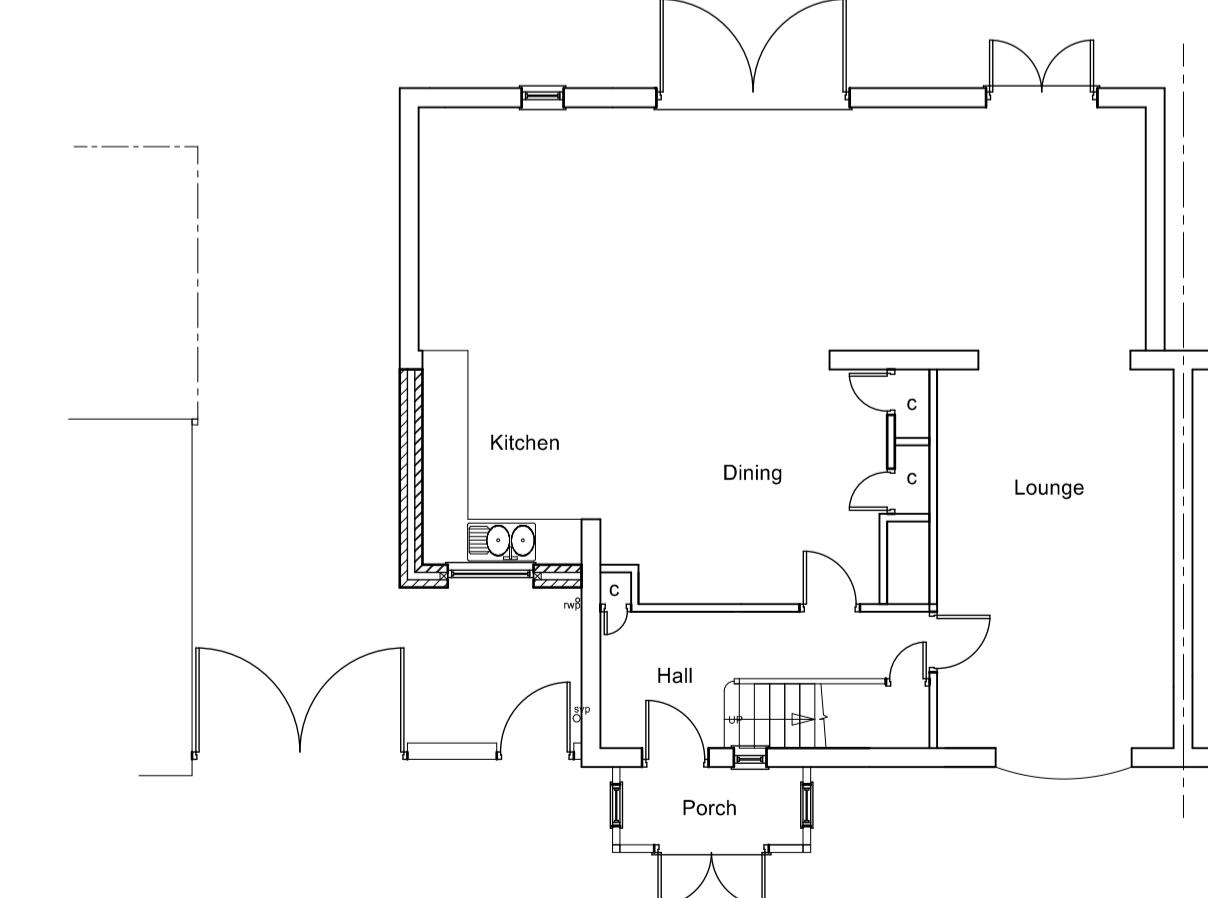

GROUND FLOOR  
(PROPOSED)

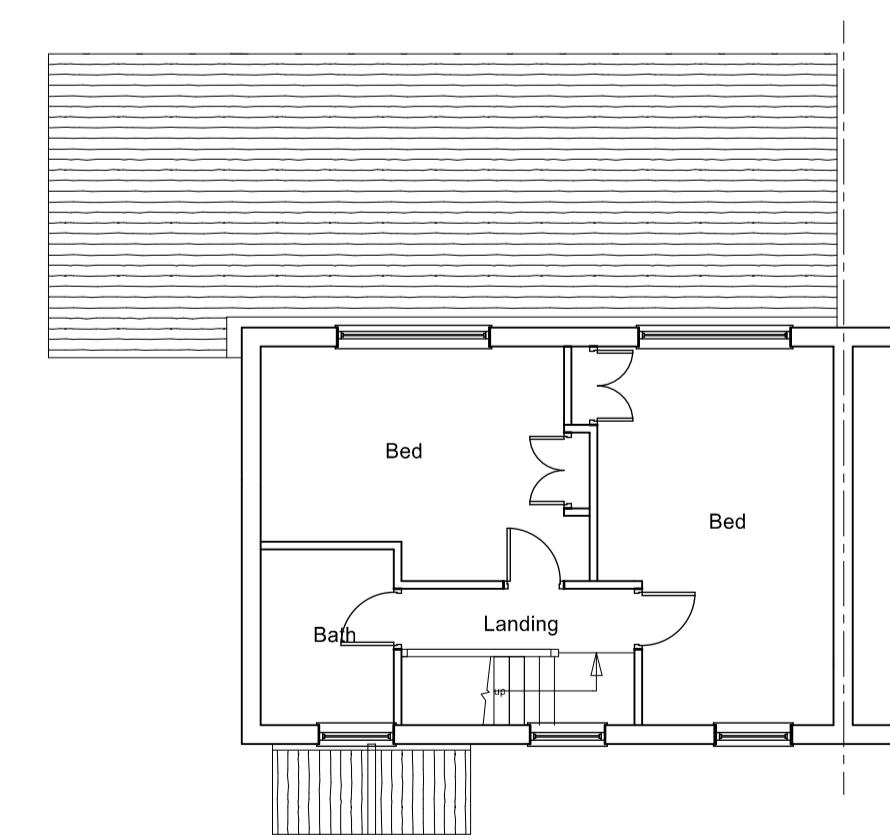

FIRST FLOOR  
(EXISTING)

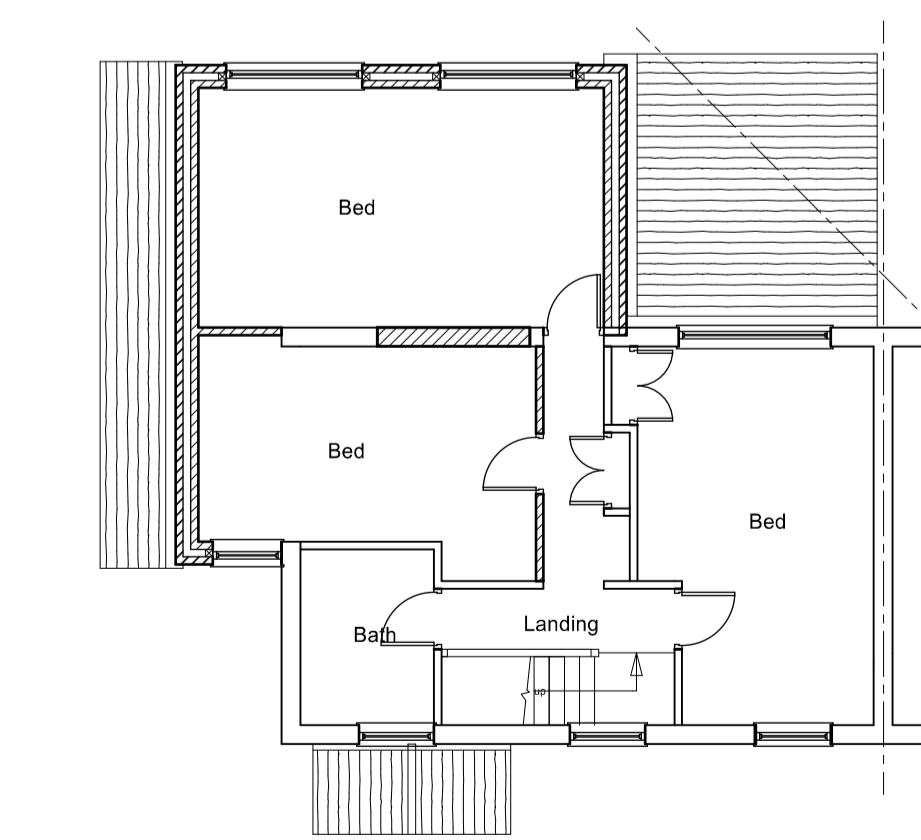

FIRST FLOOR  
(PROPOSED)

PRELIMINARY

		1:100 SCALE BAR
A	SEPT23	PLANS AND ELEVATIONS ADDED
REV	DATE	DESCRIPTION

© COPYRIGHT

**AO** Drawing Office  
Associates Ltd

CLAYDON HOUSE  
1 EDISON ROAD  
AYLESBURY  
BUCKS  
HP19 8TE  
TEL: 01296 431374

CLIENT

Mr & Mrs K Butler

PROJECT  
60, East Road  
West Drayton

DETAIL

Plans & Elevations

SCALE	1:100	SCH	DRAWN
DATE	AUG23	APPROVED	
JOB NO.	23/2342	DRAWING NO.	1A