


Proposed Rear Elevation

Proposed Elevation

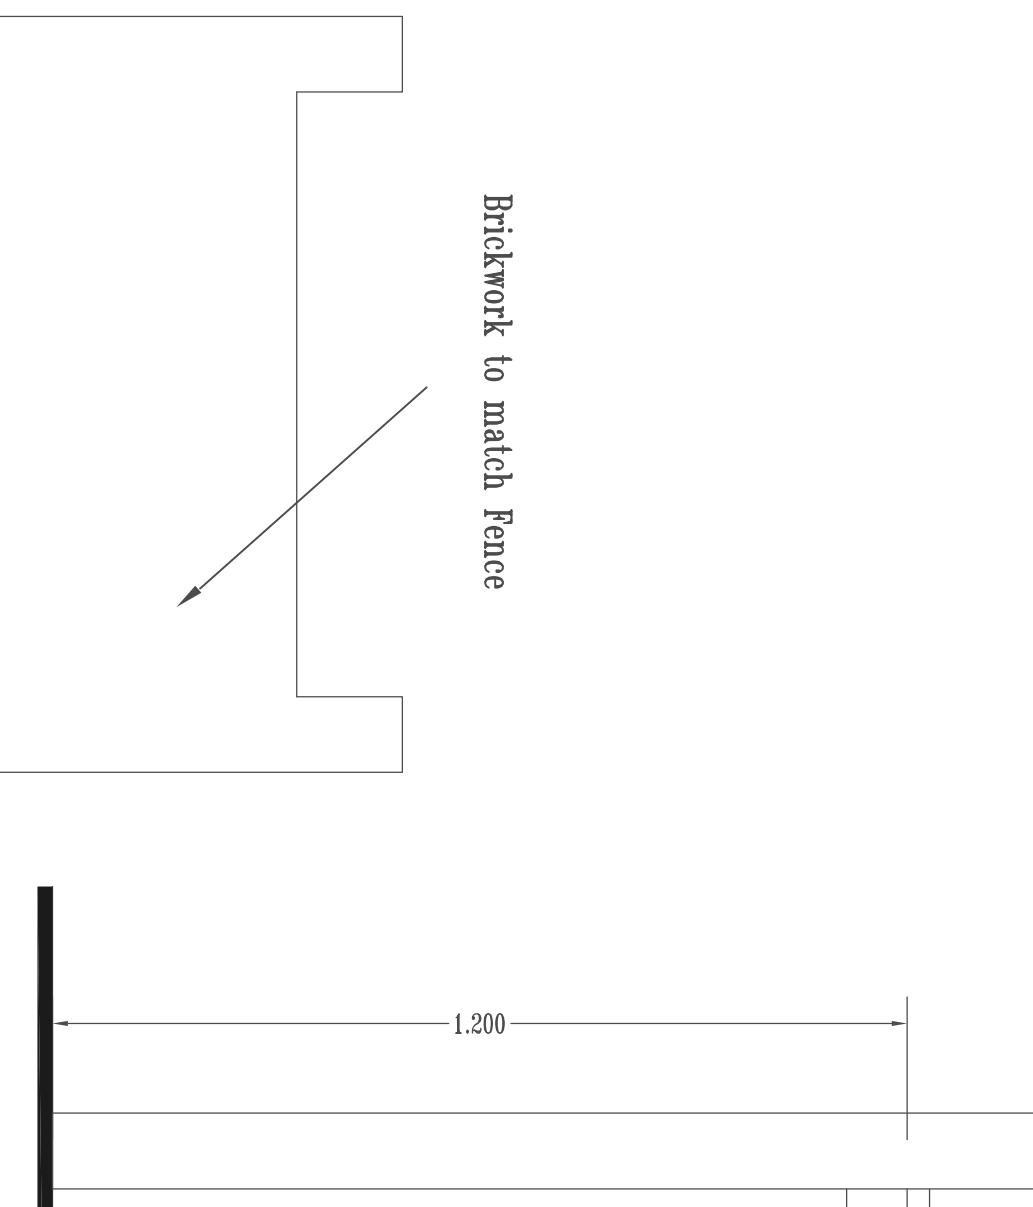

Concrete Slab

LDP
Leads Design Partnership
Chartered Architects, Engineers and Surveyors
Planning Supervisors and Construction Project Managers
86 Chestnut Road Enfield EN3 6SY Tel: 01992 787 937

Client:
Focus International Christian
Centre

Site:
123 Uxbridge Road,
Hillingdon UB10 0LQ

Drawing:

Proposed Elevation
(Refuse Bins Condition. 7)

Date	Pr/Drawing Number	Scale
May 2022	LDP/PC/250/R/04/A	1:10 @ A3

The copyright of this drawing is vested in the architect and
must not be copied or reproduced without his written consent.
Figured dimensions only are to be taken from this drawing. All
Contractors must visit the site and be responsible for taking and
checking all dimensions relative to this work. Do not scale off
this drawing. IF IN DOUBT ASK.