


EXISTING SITE BLOCK PLAN

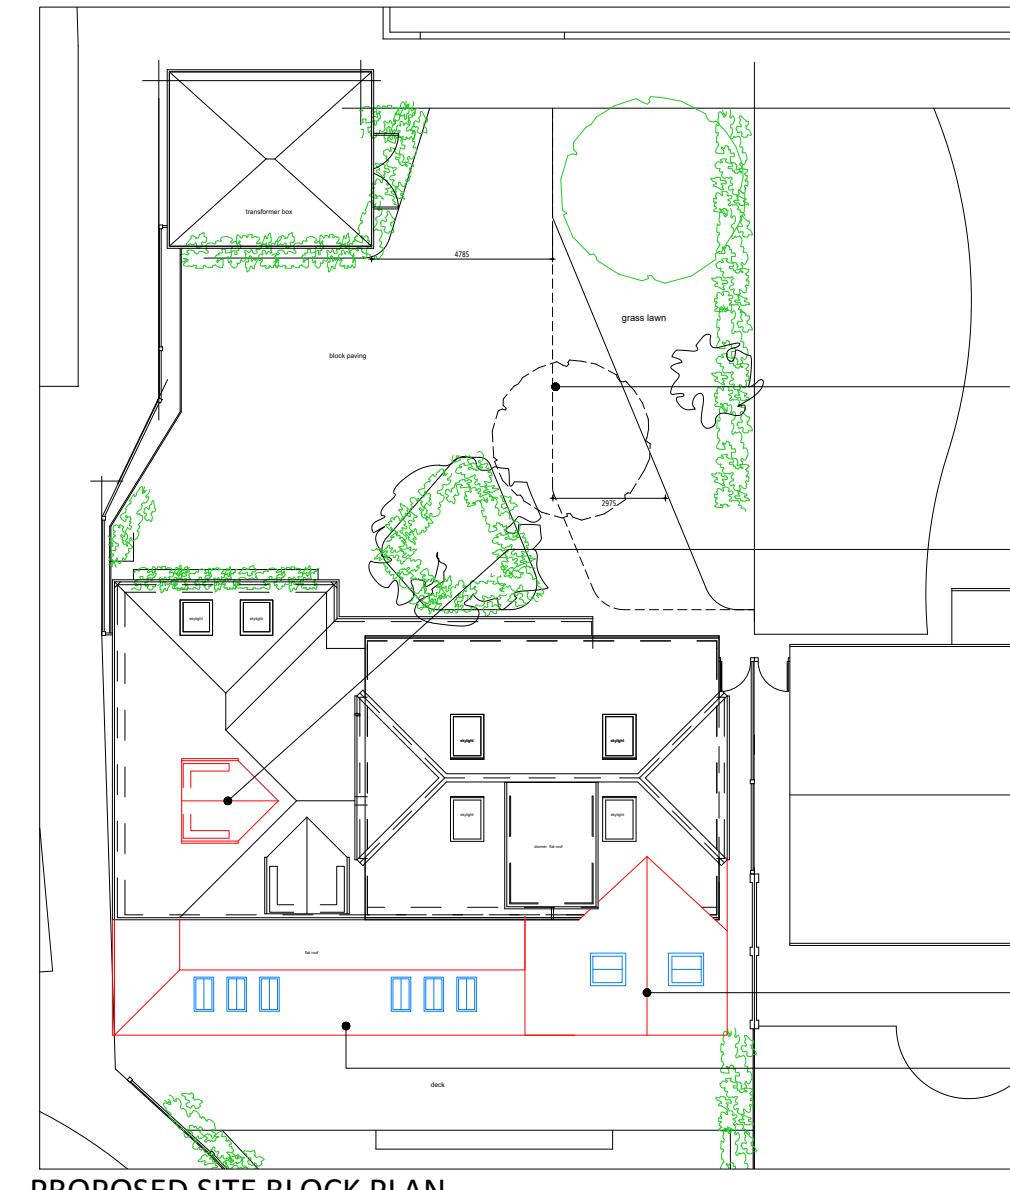

PROPOSED SITE BLOCK PLAN

Outline of existing lawn and soft landscaping to be removed and replaced with extension to block paved driveway

1F Side Dormer
 Dormer Window shall be in fully obscure glass (to Pilkington Level 3 or equivalent) and non-opening below a height of 1.7 metres measured from the internal finished floor level (full height window proposed with restrictor hinge at bottom of casement limiting opening to 100mm). The windows shall not thereafter be altered in any way without the prior written approval of the Local Planning Authority

1F Rear Extension

GF Rear Extension



P08	HAv2 Final Issue	13.05.22
-----	------------------	----------

Client:
 Mr Wijesuriya

Project:
 1 Kings Close
 Northwood
 HA6 3SB

Date:
 01.01.22

Scale:
 1:200 @A3

Drawing title:
 PROPOSED SITE BLOCK PLAN

Drawing number:
 161/109

Revision:
 P08