


EXISTING SITE BLOCK PLAN

0 10 metres

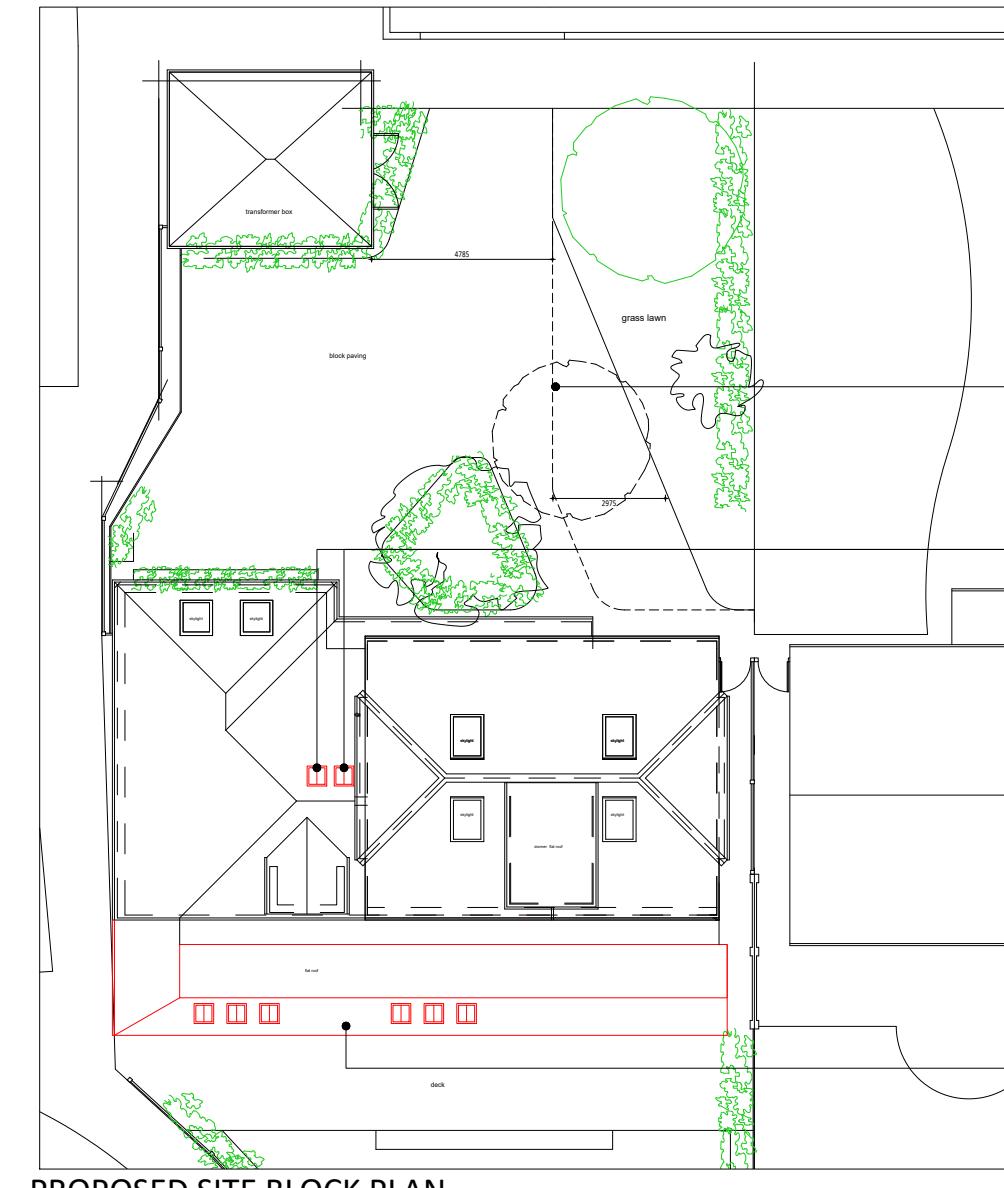

PROPOSED SITE BLOCK PLAN

Outline of existing lawn and soft landscaping to be removed and replaced with extension to block paved driveway

Proposed compact conservation rooflights x2 on front elevation

GF Single storey rear Extension

P10	HAv2 updated issue	26.07.22
P09	HAv2 revised issue	20.07.22
P08	HAv2 Final Issue	13.05.22

Client:  
 Mr Wijesuriya

Project:  
 1 Kings Close  
 Northwood  
 HA6 3SB

Date:  
 01.01.22

Scale:  
 1:200 @A3

Drawing title:  
 EXISTING/PROPOSED SITE BLOCK PLAN

Drawing number: 161/109 Revision: P10

POQ Architects, The Old PC, Rudolph Road, Bushey WD23 3DU  
 T: +44 (0)20 8950 1463