



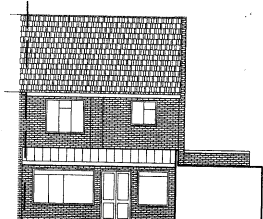


EXISTING FRONT ELEVATION




EXISTING REAR ELEVATION

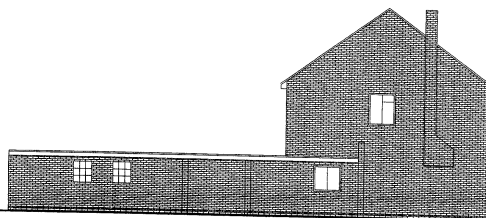


EXISTING SIDE ELEVATION

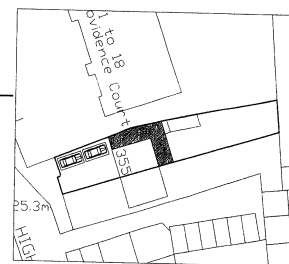


BLOCK PLAN 1:500

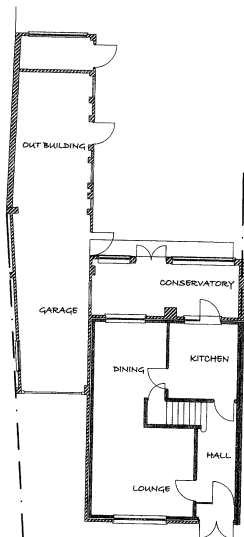

EXISTING GROUND FLOOR PLAN

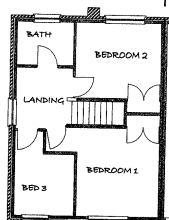

EXISTING FIRST FLOOR PLAN

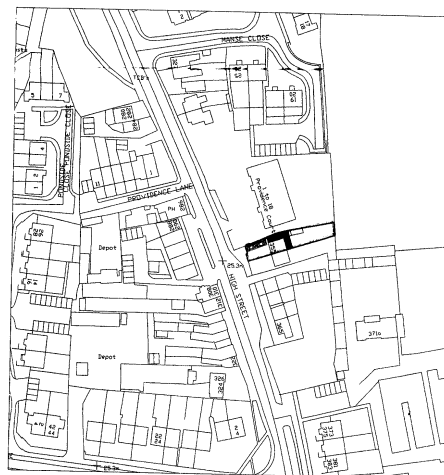

LOCATION PLAN

Revisions		
Rev	No	Date
 B S SEERA CHARTERED BUILDING SURVEYOR		
 T 020 8897 2942 F 07050 887 419 E bseera@btinternet.com		
Job Title PROPOSED SINGLE STOREY FLANK & REAR EXTENSION AND ROOF EXTENSION TO 355 HIGH ST HARLINGTON, NBS SDQ		
Drawing Title EXISTING ELEVATIONS AND EXISTING PLANS LOCATION AND BLOCK PLAN		
Scale 1:100, 1:500, 1:1250		
Date JAN 2008		Drawn By B.S.S
Drawing No.		BSS/135/08 -1