



EXISTING FRONT ELEVATION

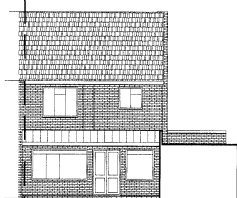

EXISTING REAR ELEVATION

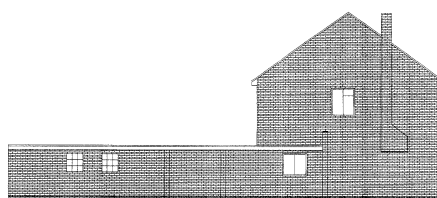


EXISTING SIDE ELEVATION




BLOCK PLAN 1:500


AMENDED
PLAN

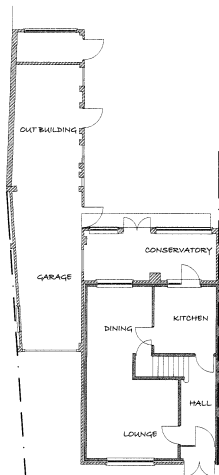

EXISTING GROUND
FLOOR PLAN

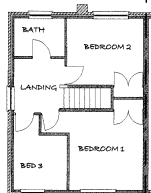

EXISTING FIRST
FLOOR PLAN

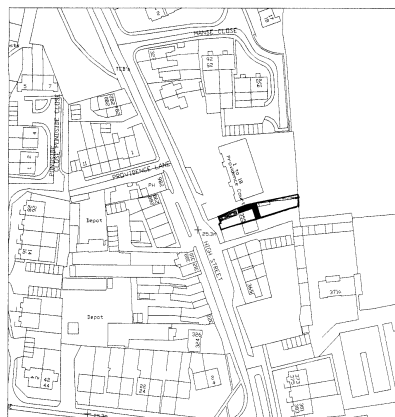

LOCATION PLAN

Revisions	
Rev. No.	Details
 BS SEERA CHARTERED BUILDING SURVEYOR T 020 8997 2942 F 07020 687 419 E bseera@bsininternet.com	
Job Title PROPOSED SINGLE STOREY FLANK & REAR EXTENSION AND ROOF EXTENSION TO 355 HIGH ST HARLINGTON, WBS 5DQ	
Drawing Title EXISTING ELEVATIONS AND EXISTING PLANS LOCATION AND BLOCK PLAN	
Scale 1:100, 1:500, 1:1250	
Date JAN 2008	Drawn By B.S.S.
Drawing No. BSS/135/08 -1	

© This drawing is my part of it and is subject to my professional opinion of the site.