




PROPOSED SIDE ELEVATION

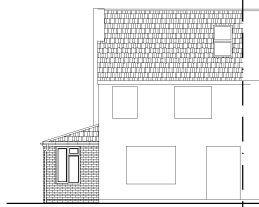


PROPOSED FRONT ELEVATION

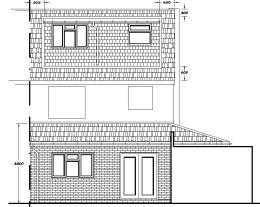


PROPOSED REAR ELEVATION

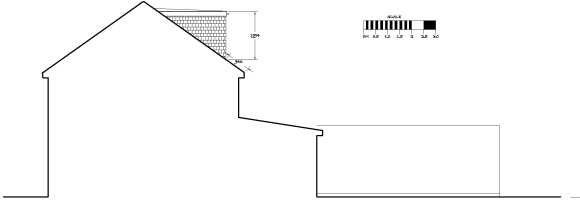

PROPOSED SIDE ELEVATION

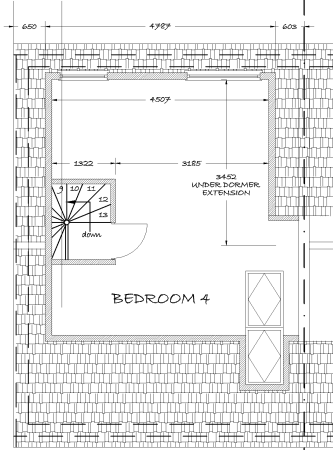

PROPOSED ROOF
AND SECOND FLOOR
PLAN

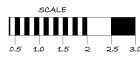

Revisions		
Rev. No.	Details	Date
A	Flank extension width reduced and roof profile changed, and rear dormer size reduced	May 2008
 B S SEERA CHARTERED BUILDING SURVEYOR		
 T 020 8897 2942 F 07050 887 419 E bseera@bsclm.net.com		
Job Title PROPOSED SINGLE STOREY FLANK & REAR EXTENSION AND ROOF EXTENSION TO 355 HIGH ST HARLINGTON, NE3 5DQ		
Drawing Title PROPOSED ELEVATIONS PROPOSED SECOND FLOOR PLAN		
Scale 1:50, 1:100 @ A2		
Date MAY 2008		Drawn By B.S.S
Drawing No. BSS/135/08 -3 (REV A)		