


Landscaping Plan

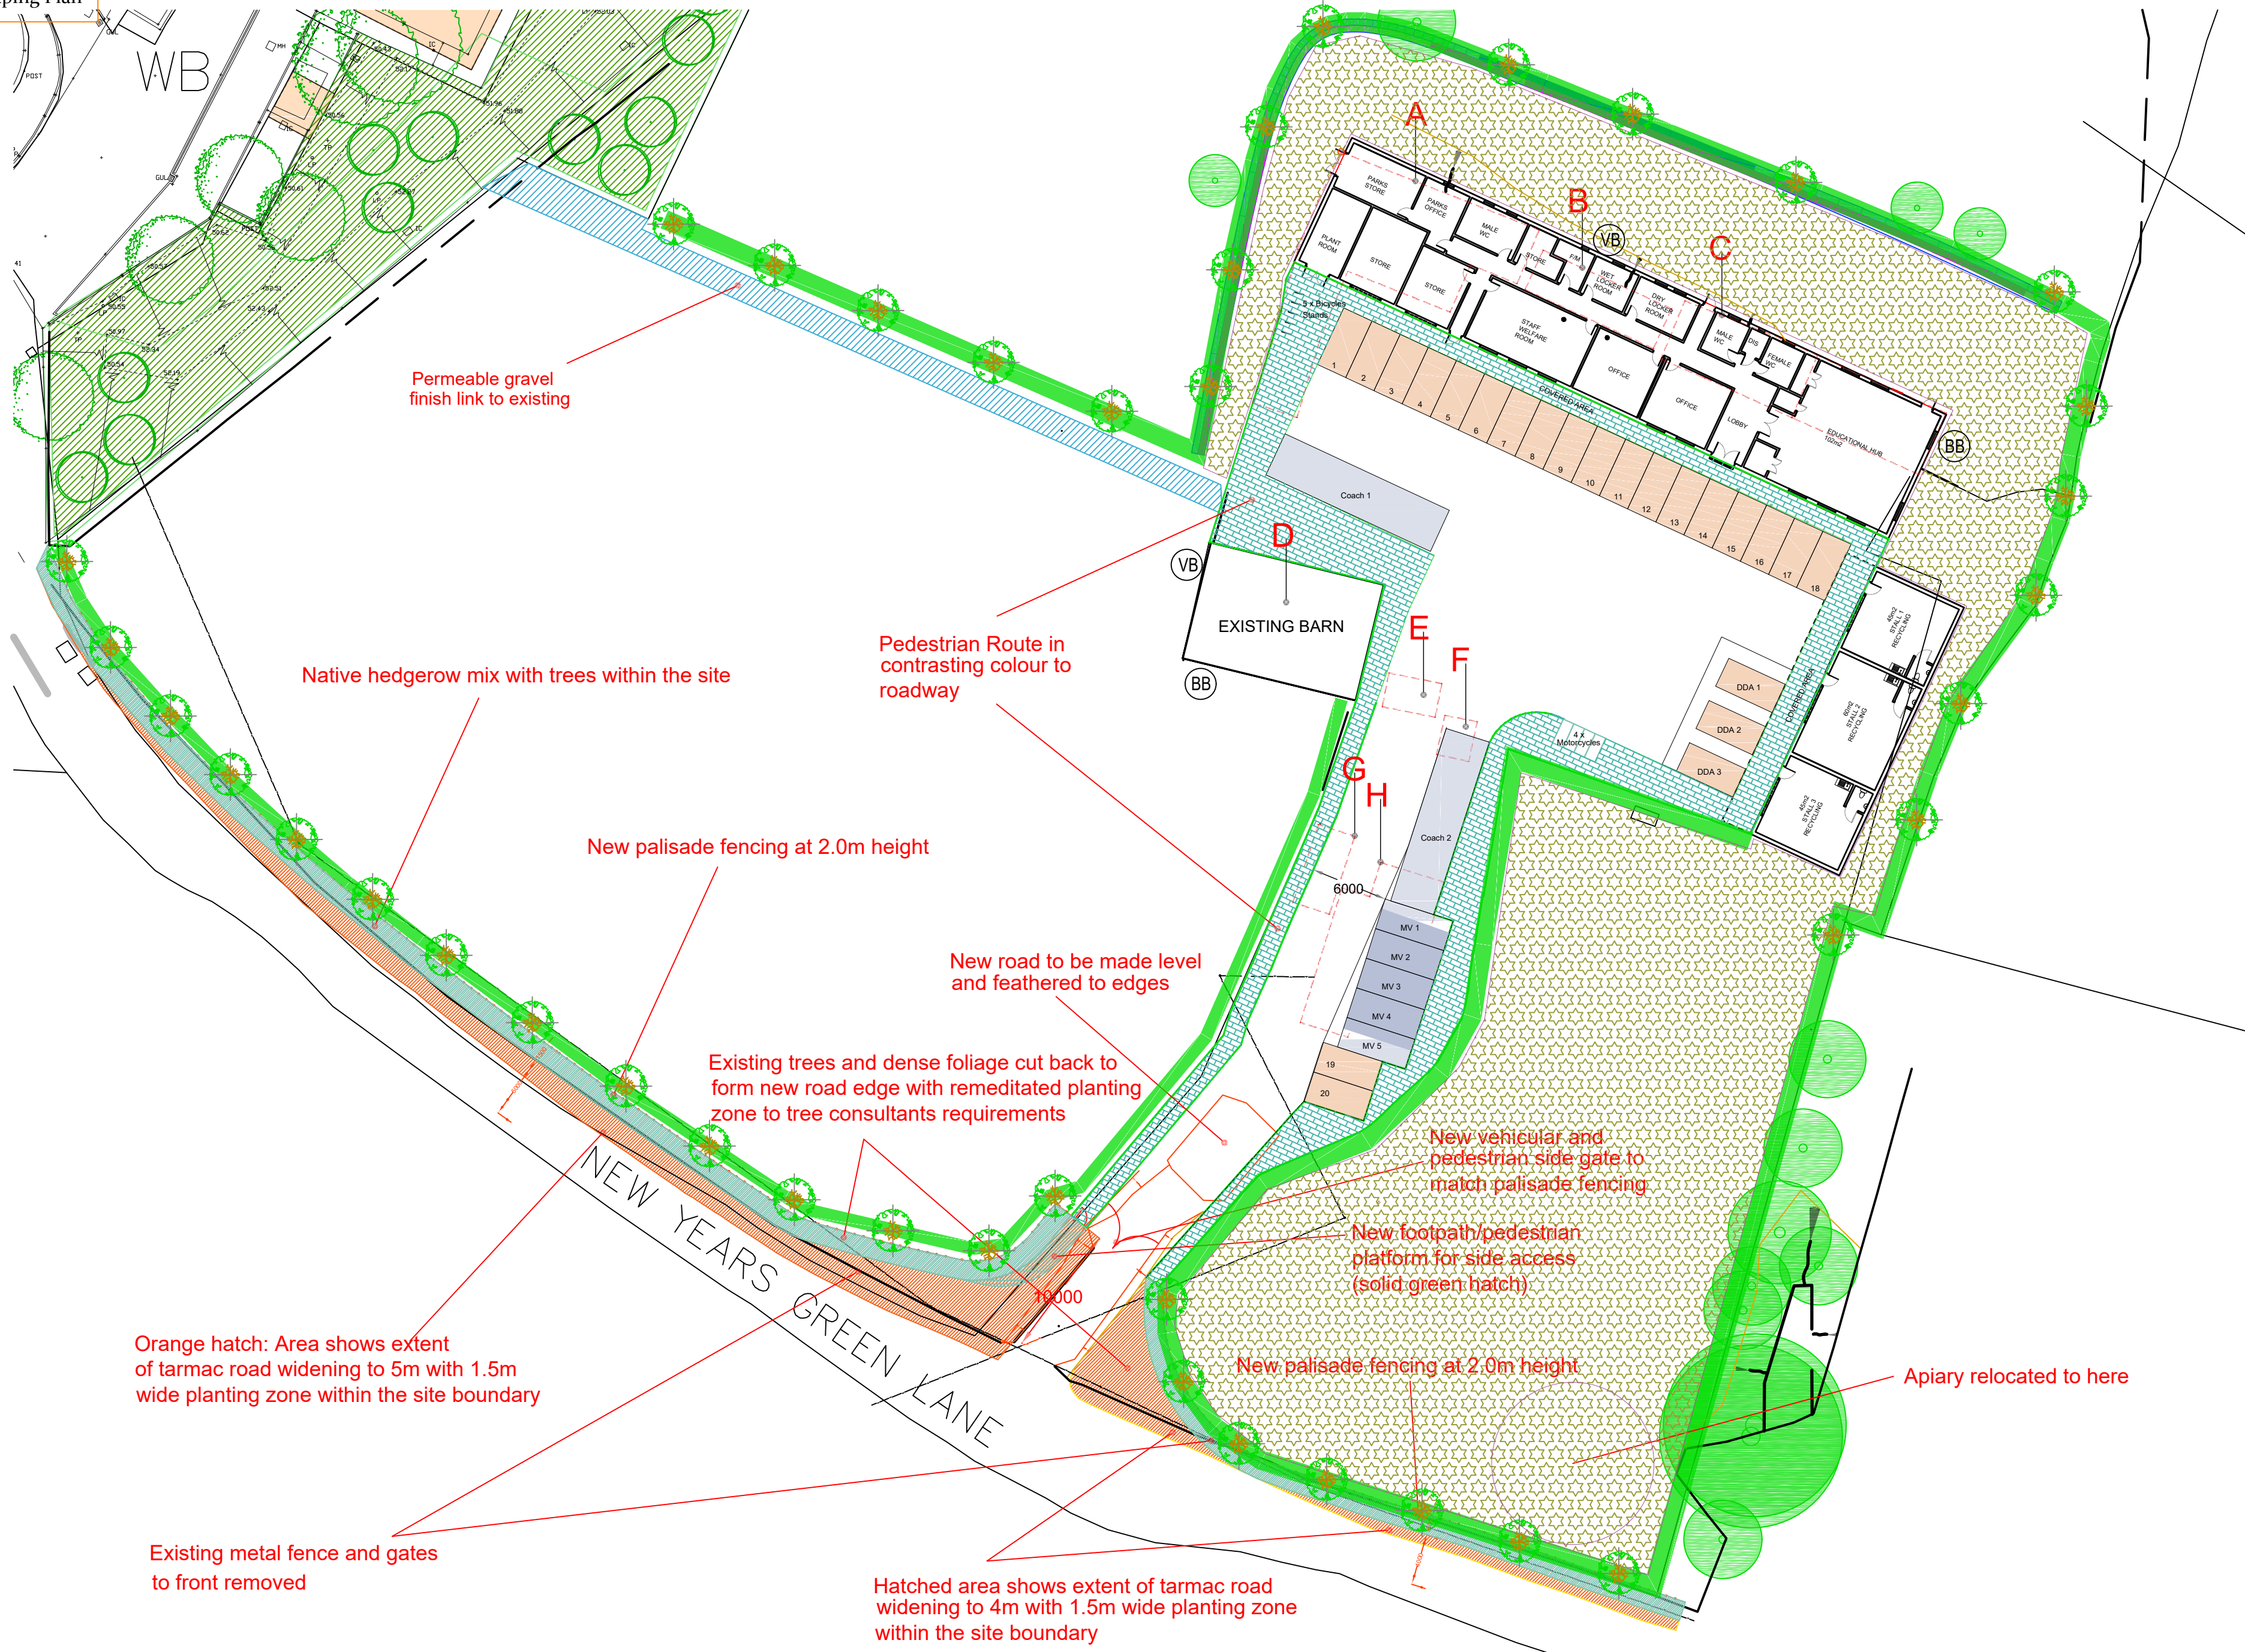

Landscape Plan

- Existing trees
- New trees (ST)
- New hedges (MNSH)
- Wildflower Meadow (WFM)
- Bird Box
- Bat Box

Scale: 1:350 @ A2  
Site Address: Bungalow site  
New Years Green Lane, UB9 6LX  
L B Hilligdon  
Dwg. No: TH 3858 LSCP  
Job Ref: TH 3858 LSCP  
Date: 16th March 2023  
Trevor Heaps  
Aboricultural Consultancy Ltd  
07957 763 533  
trevor@trevorheaps.co.uk  
www.trevorheaps.co.uk