




EXISTING GROUND FLOOR PLAN
1:100

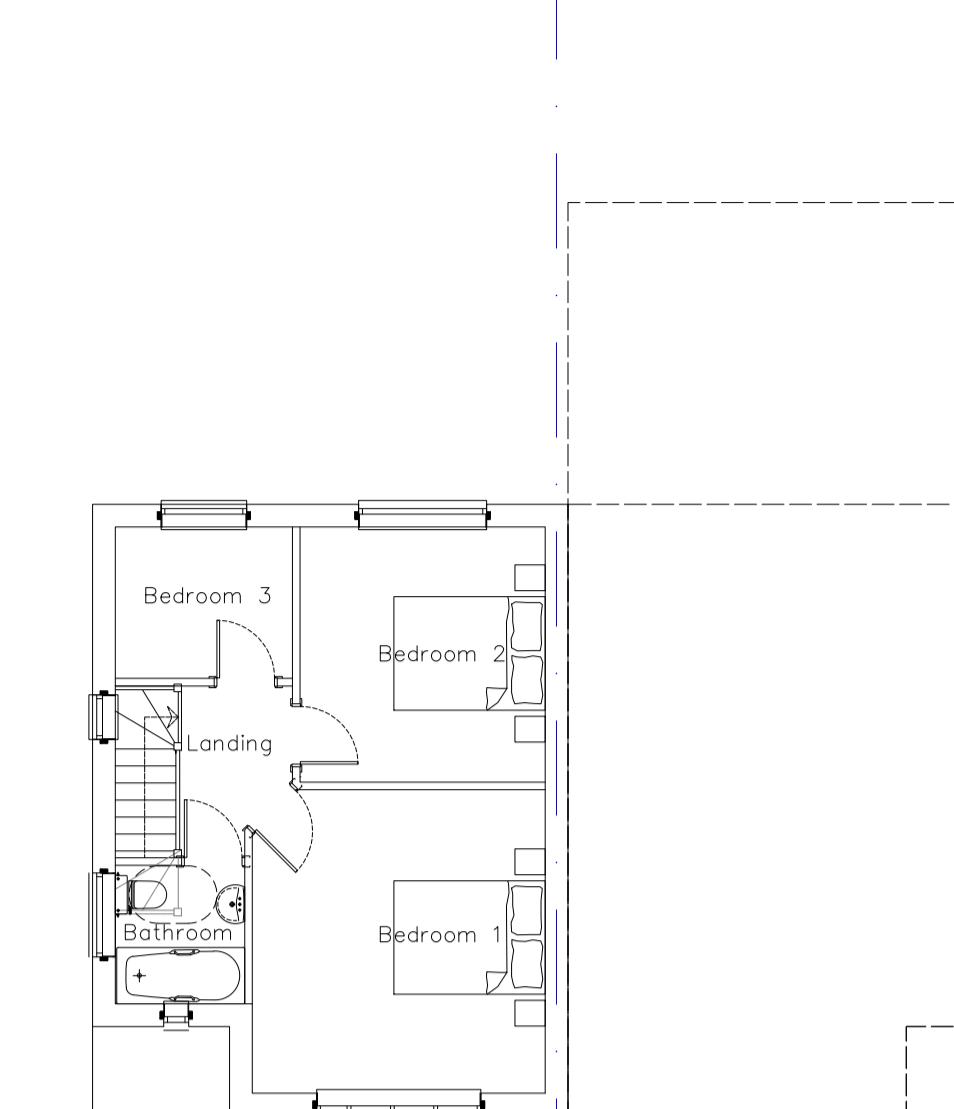


EXISTING GROUND FLOOR PLAN
1:100

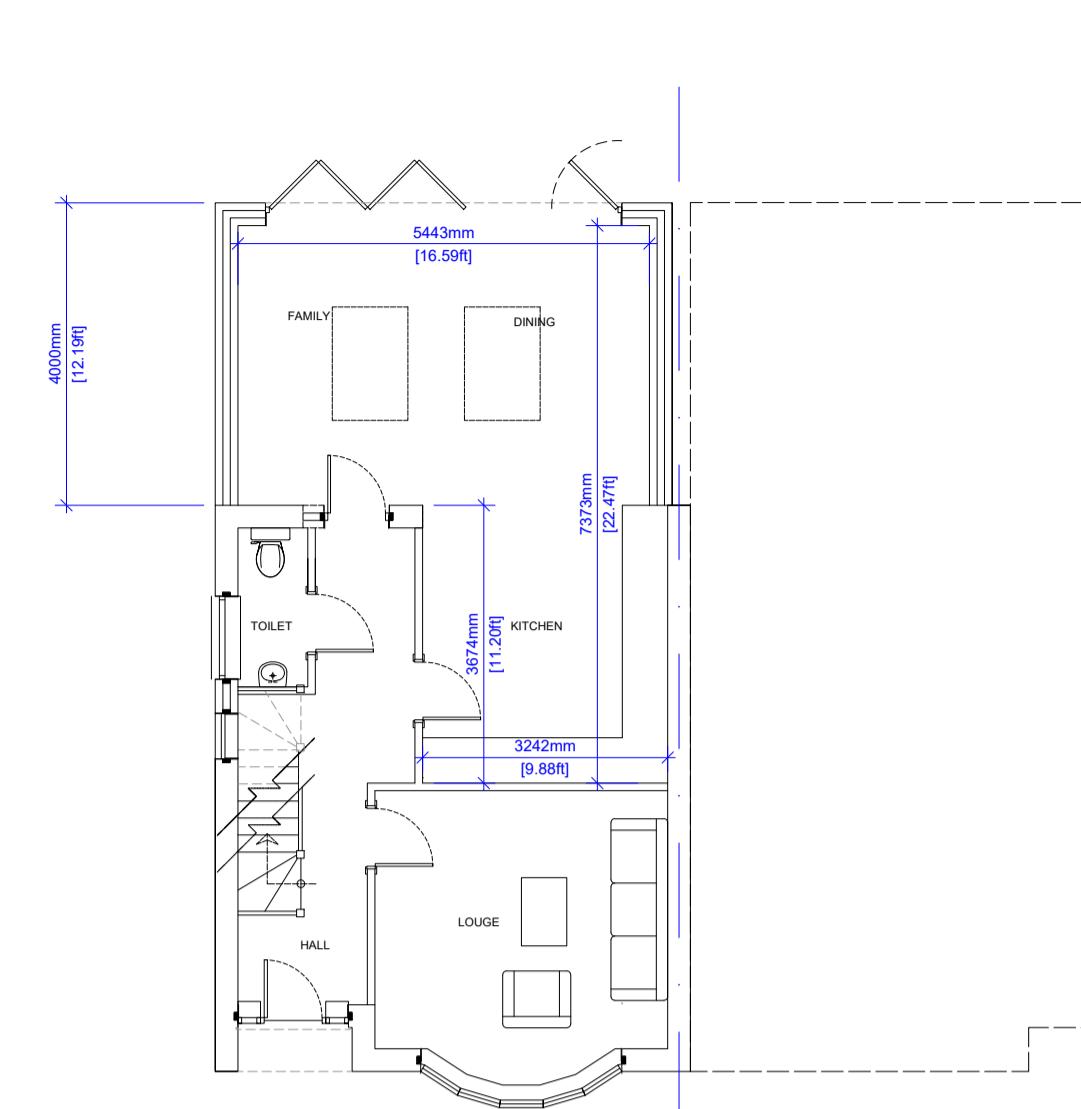

PROPOSED GROUND FLOOR PLAN
1:100

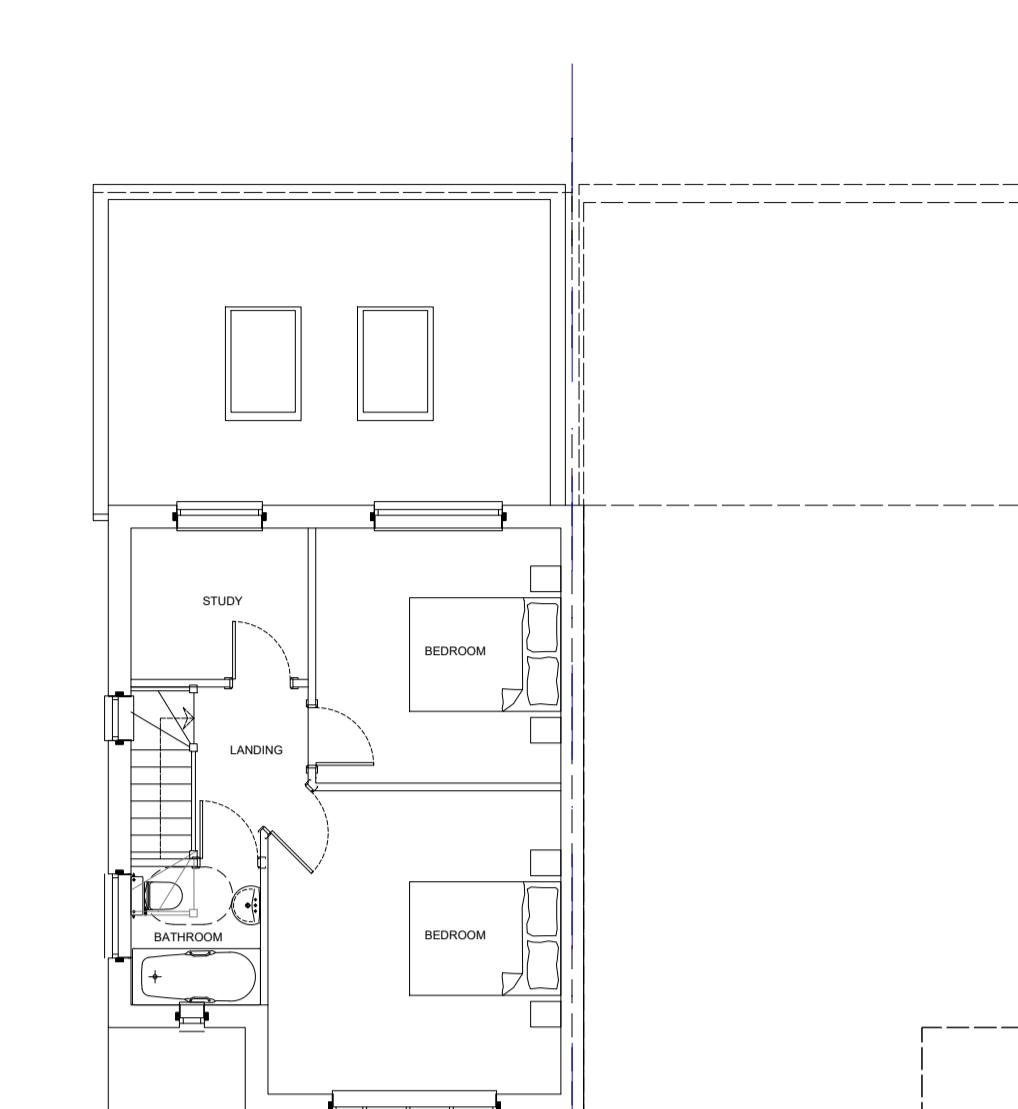

PROPOSED FIRST FLOOR PLAN
1:100

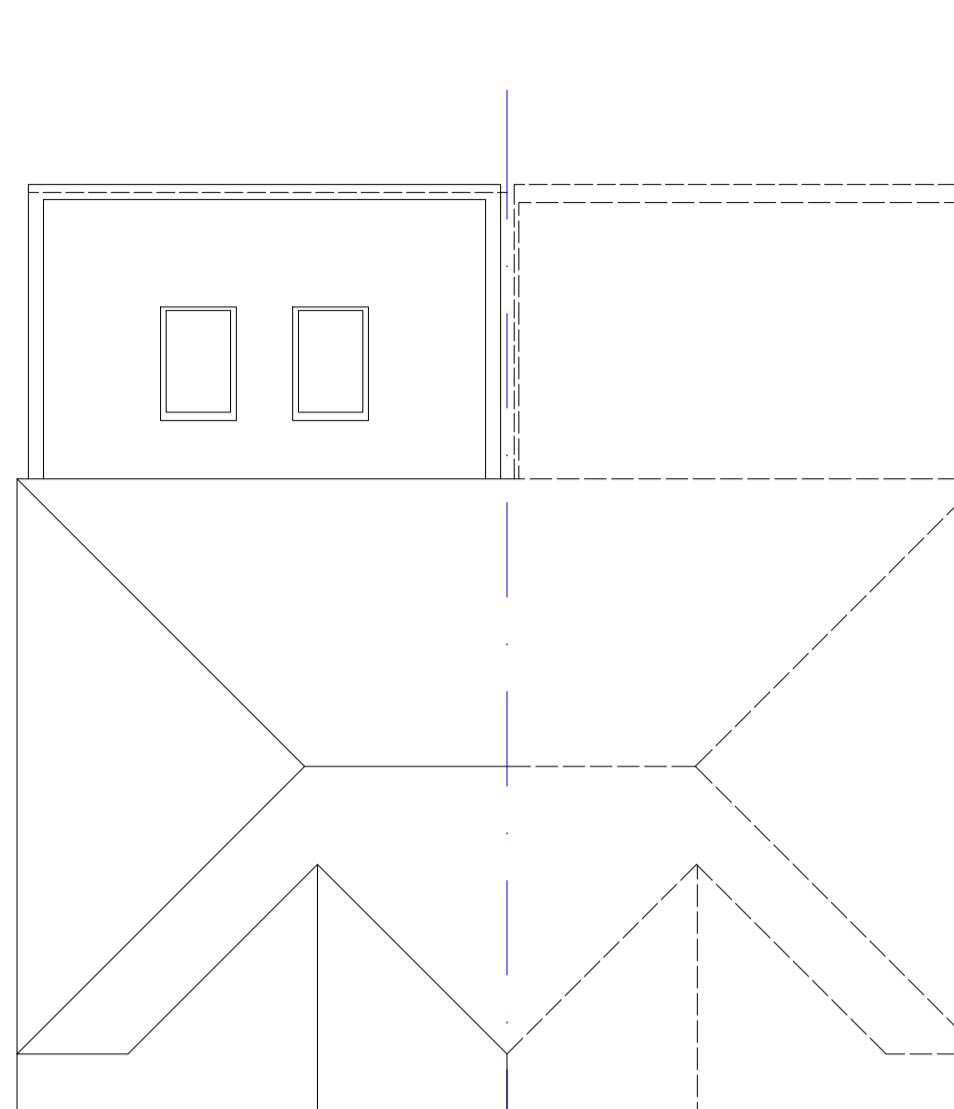


PROPOSED ROOF PLAN 1:100



EXISTING FRONT ELEVATION 1:100




EXISTING SIDE ELEVATION 1:100

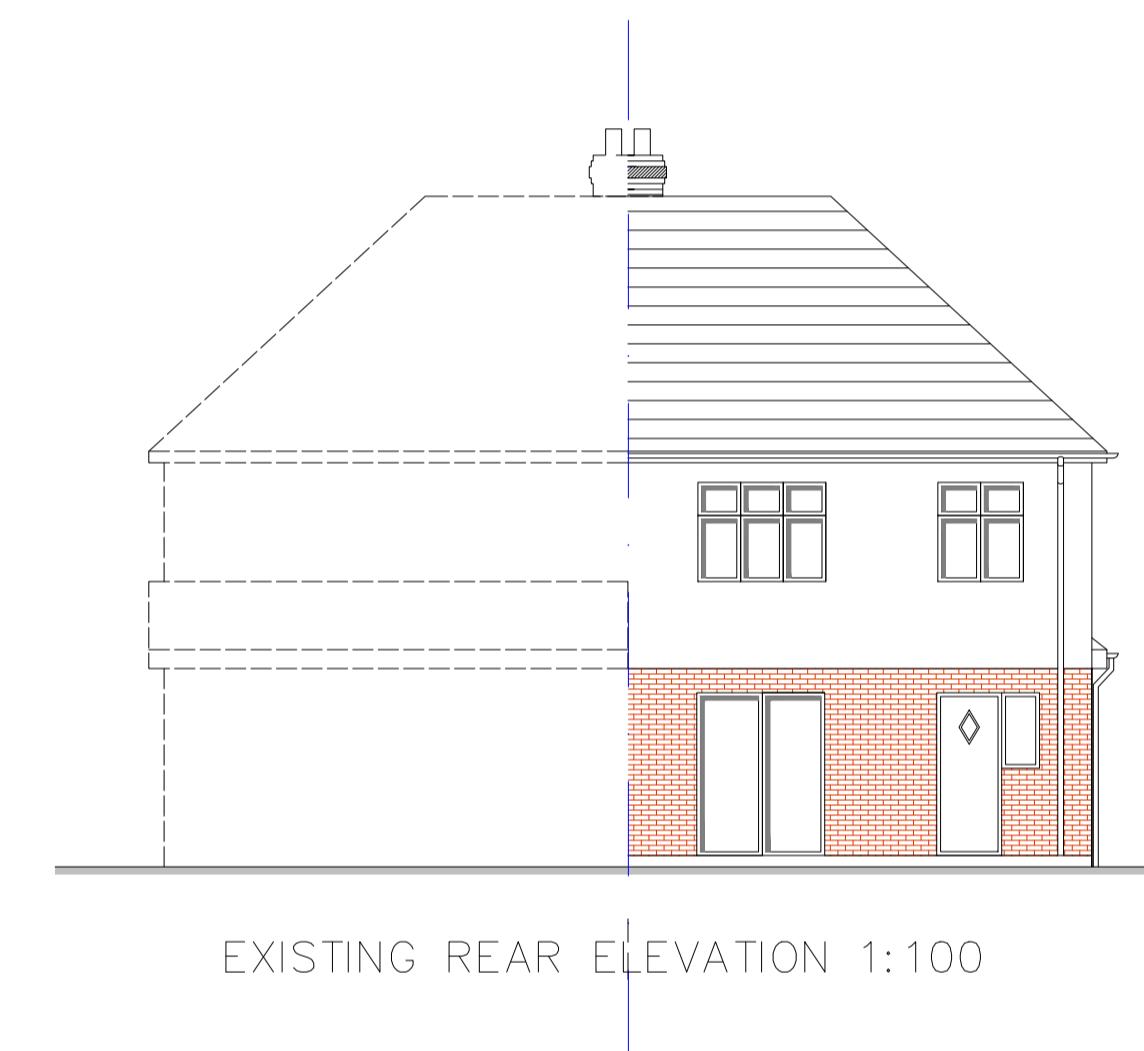


EXISTING REAR ELEVATION 1:100




EXISTING SIDE ELEVATION 1:100

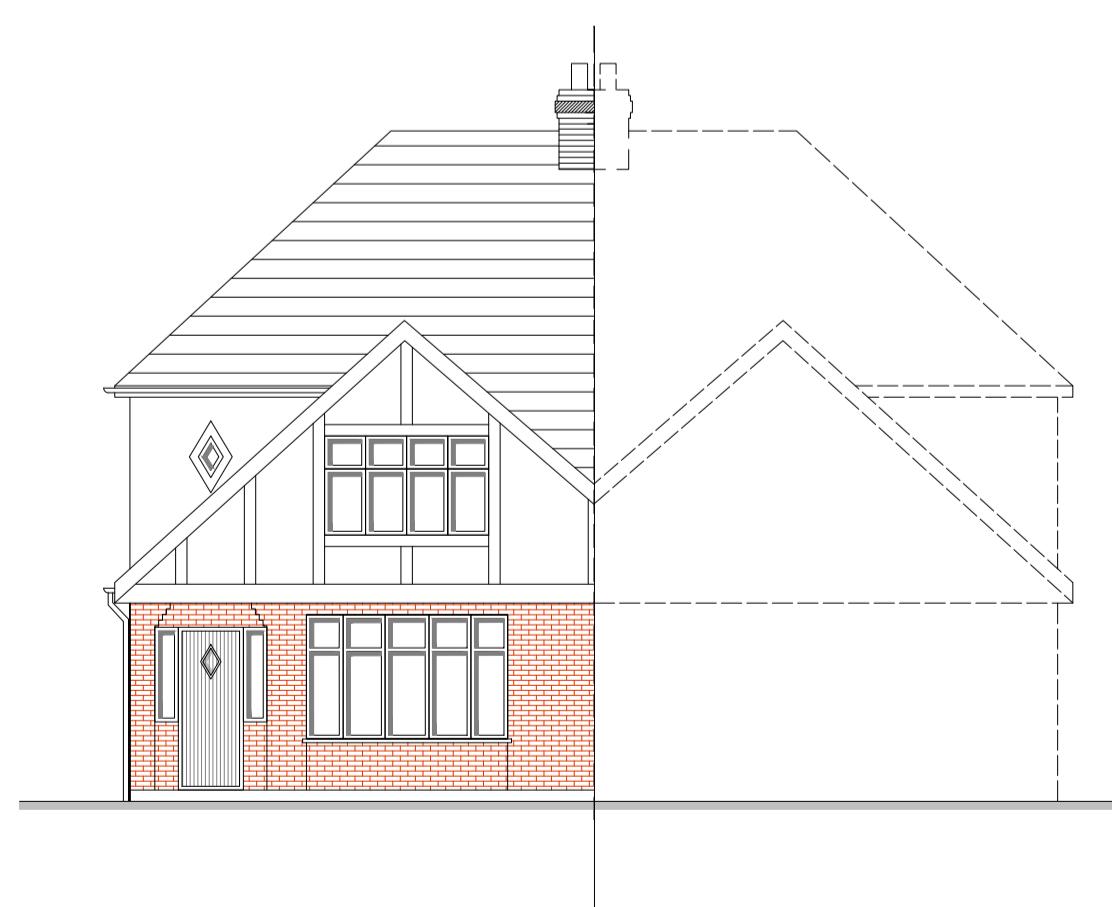


PROPOSED FRONT ELEVATION 1:100

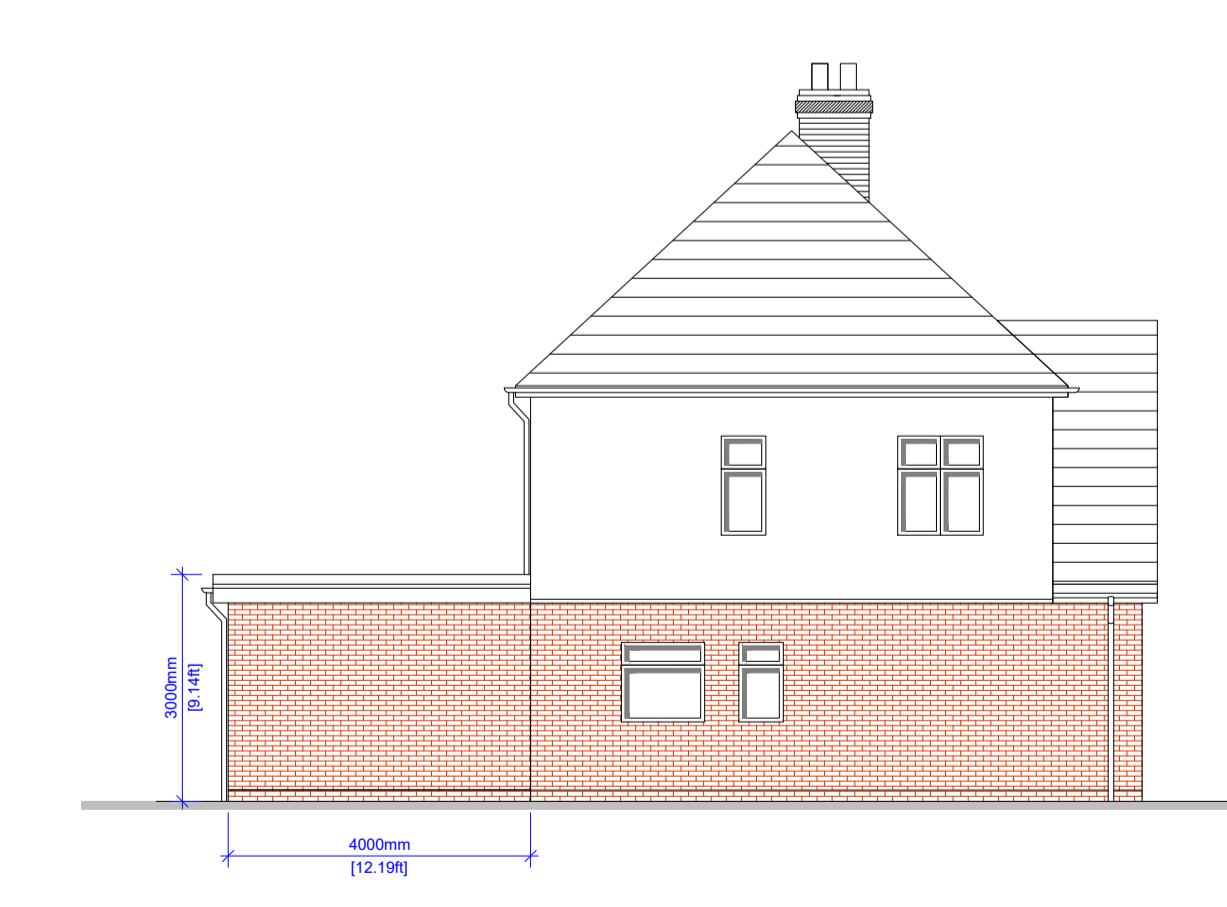

PROPOSED SIDE ELEVATION 1:100

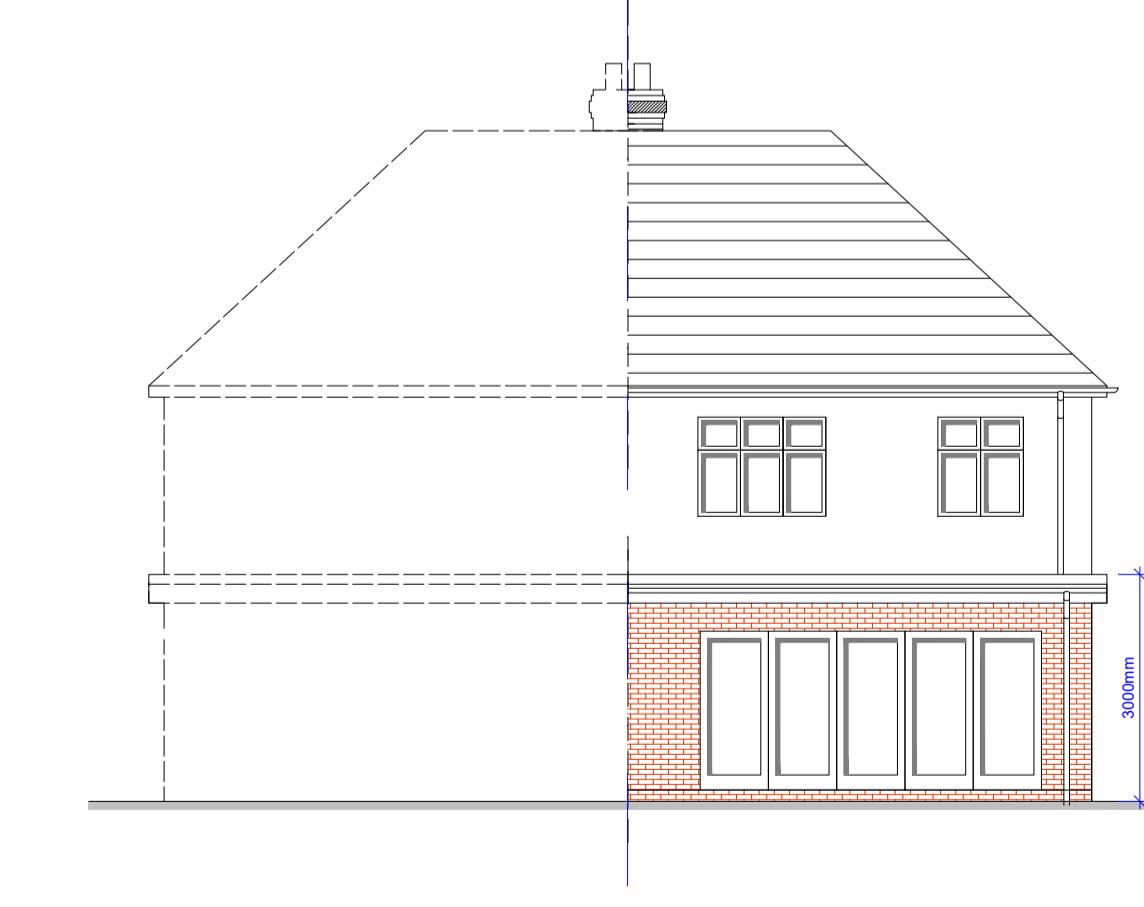

PROPOSED REAR ELEVATION 1:100

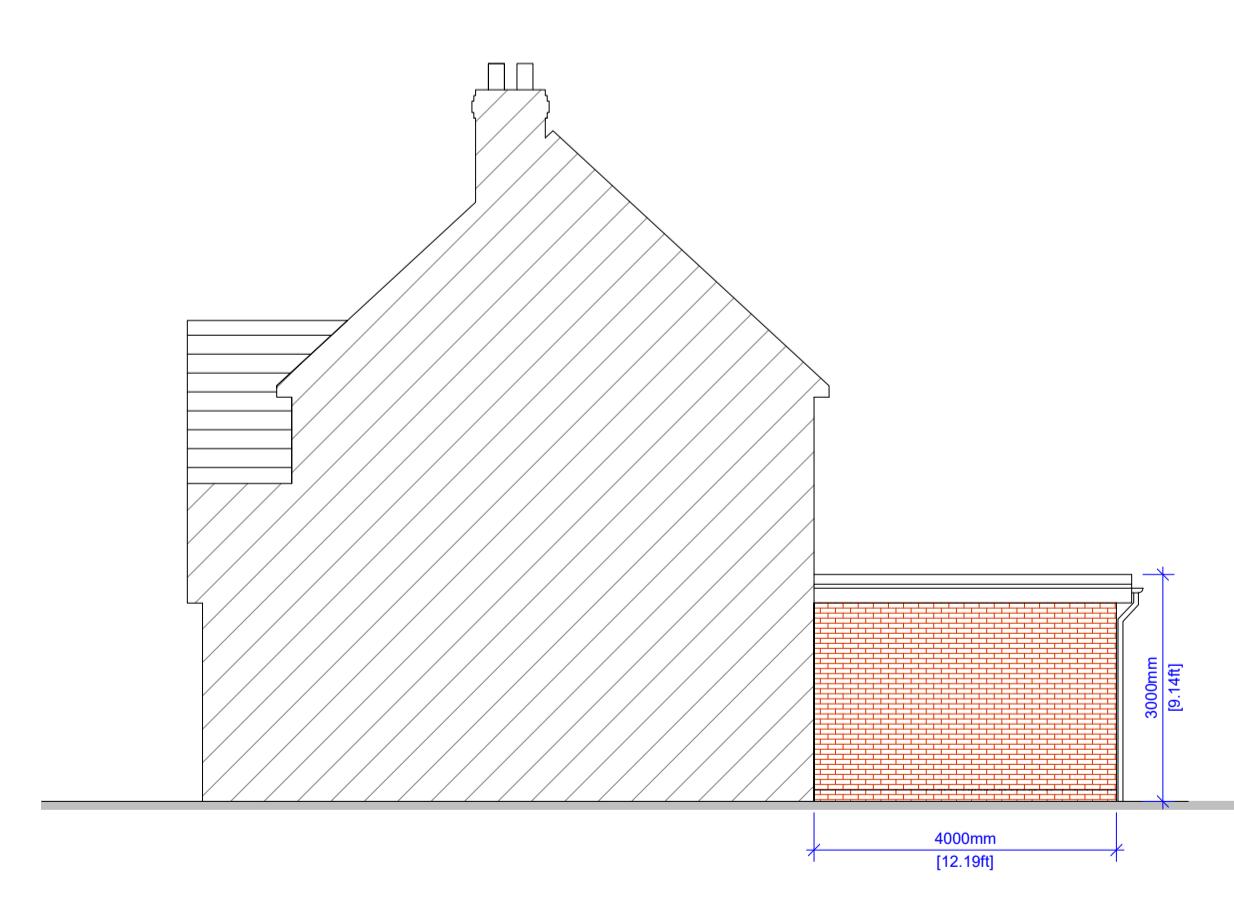

PROPOSED SIDE ELEVATION 1:100

SCALE BAR 1:100

0 1m 2 3 4 5 6 7 8 9 10m