
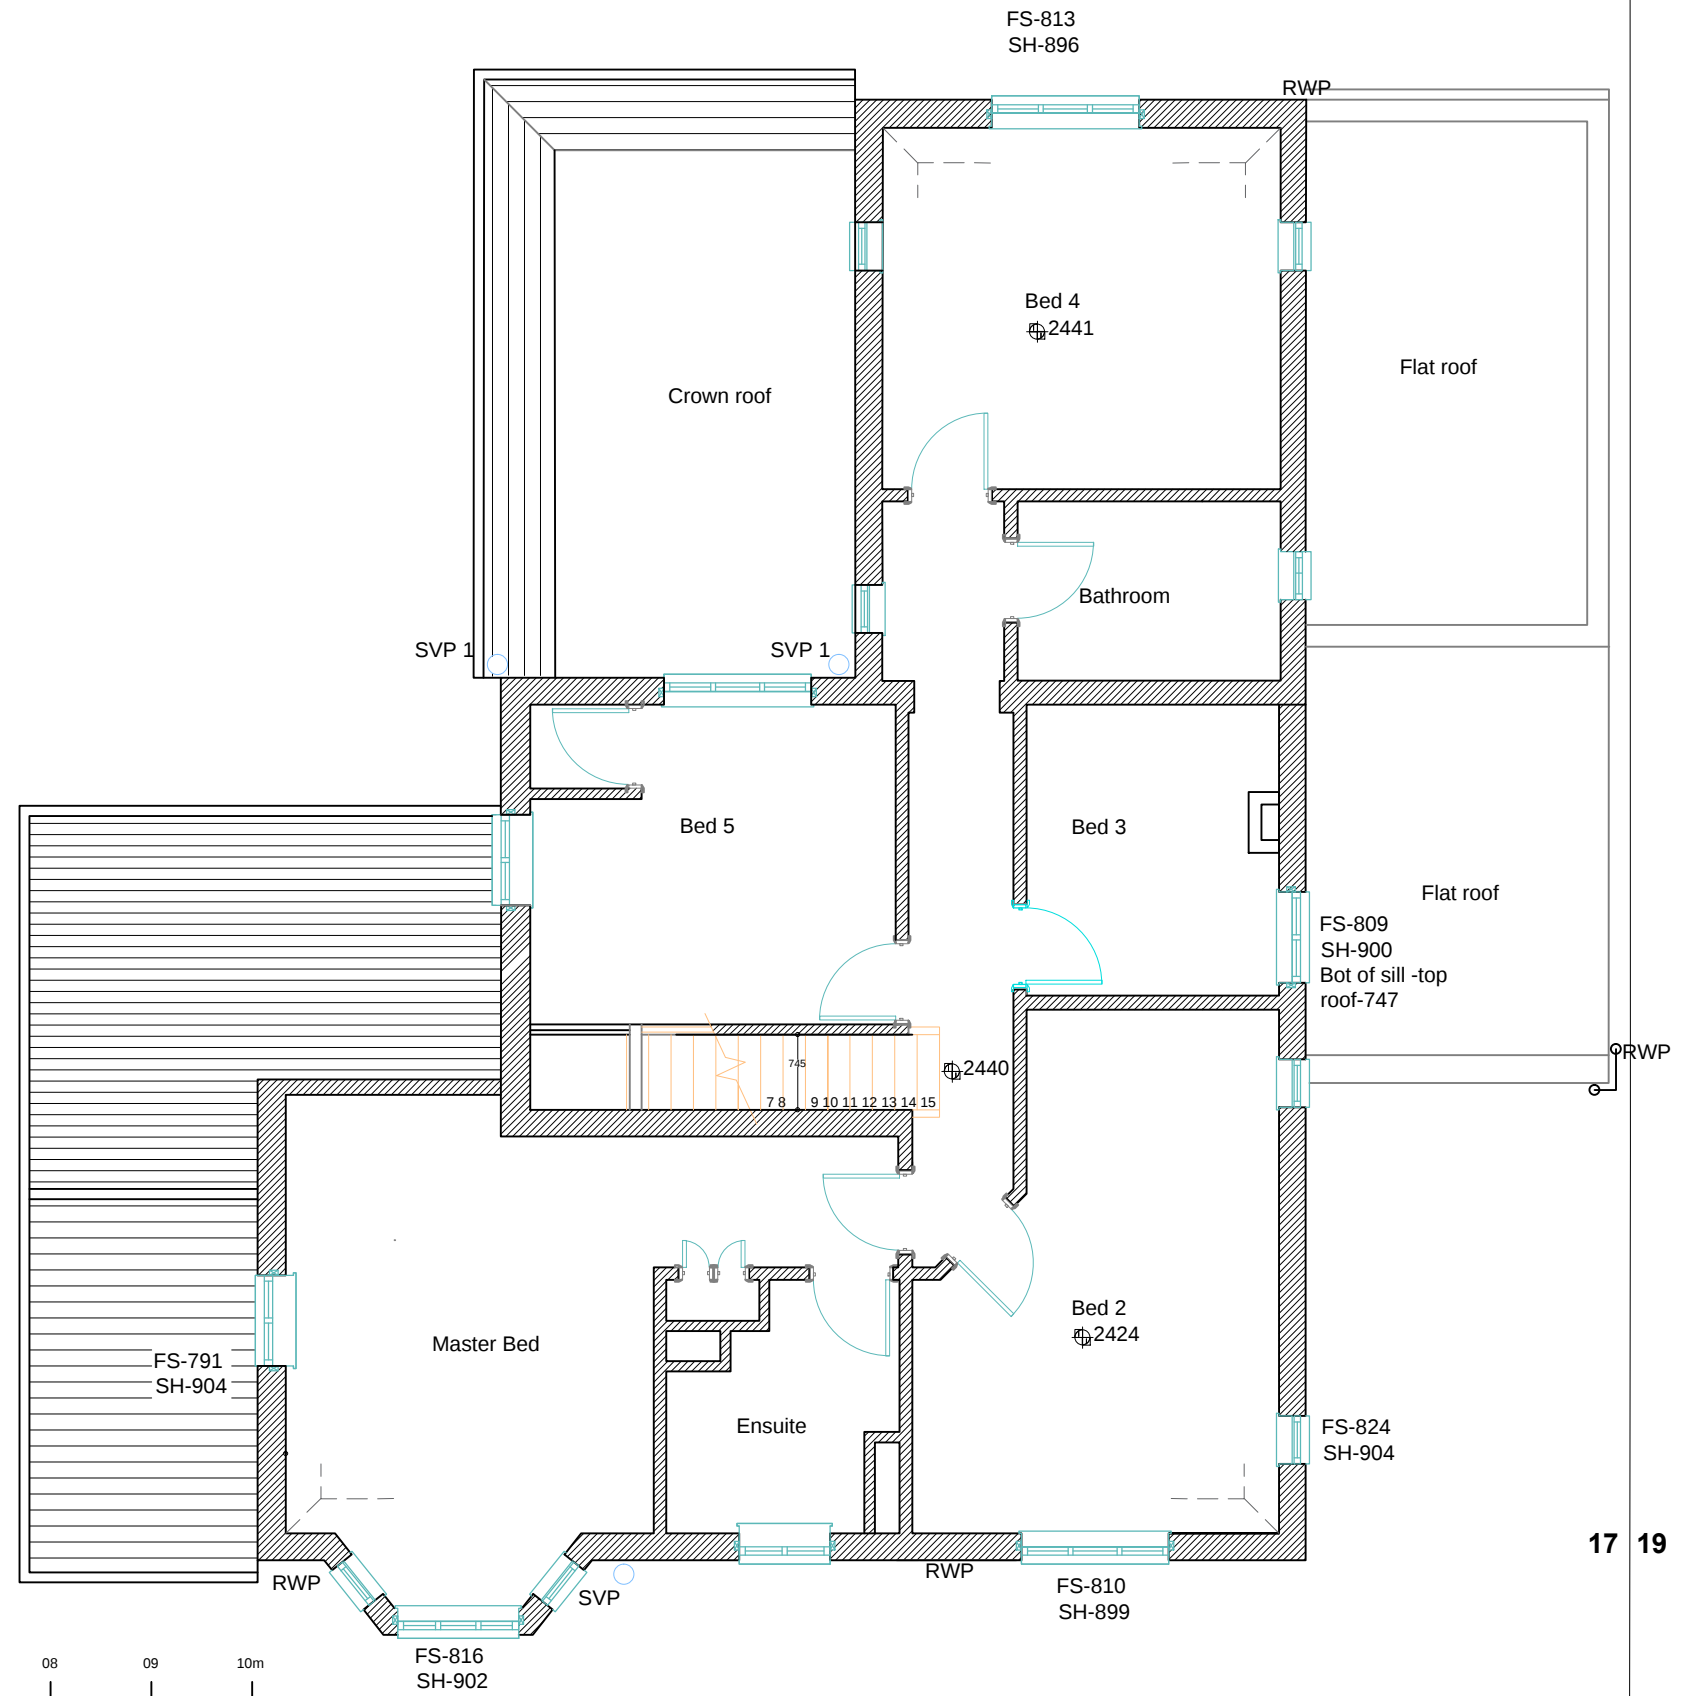


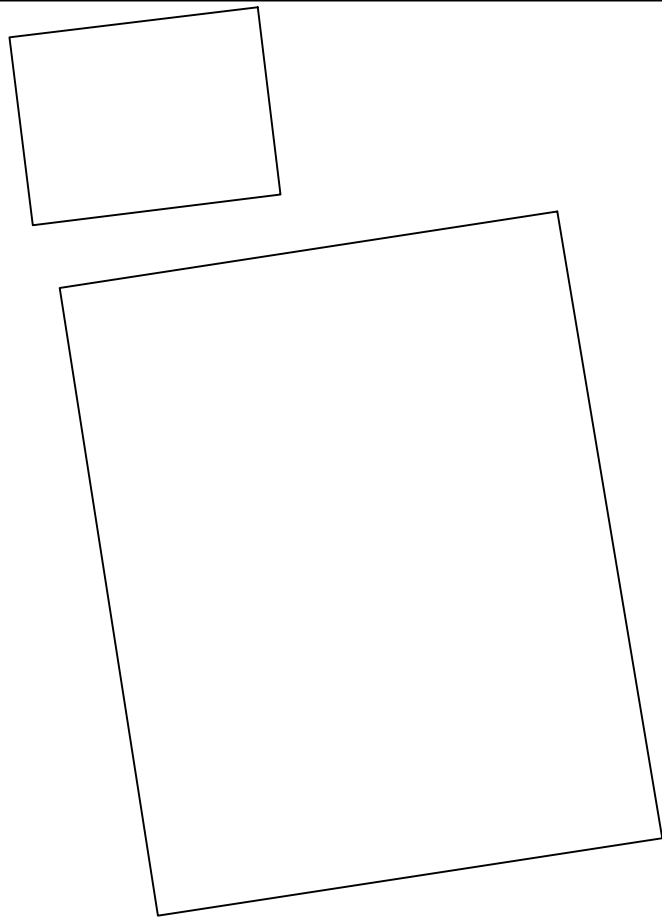

15 17

17 19

Existing First Floor Plan