





FRONT ELEVATION




REAR ELEVATION

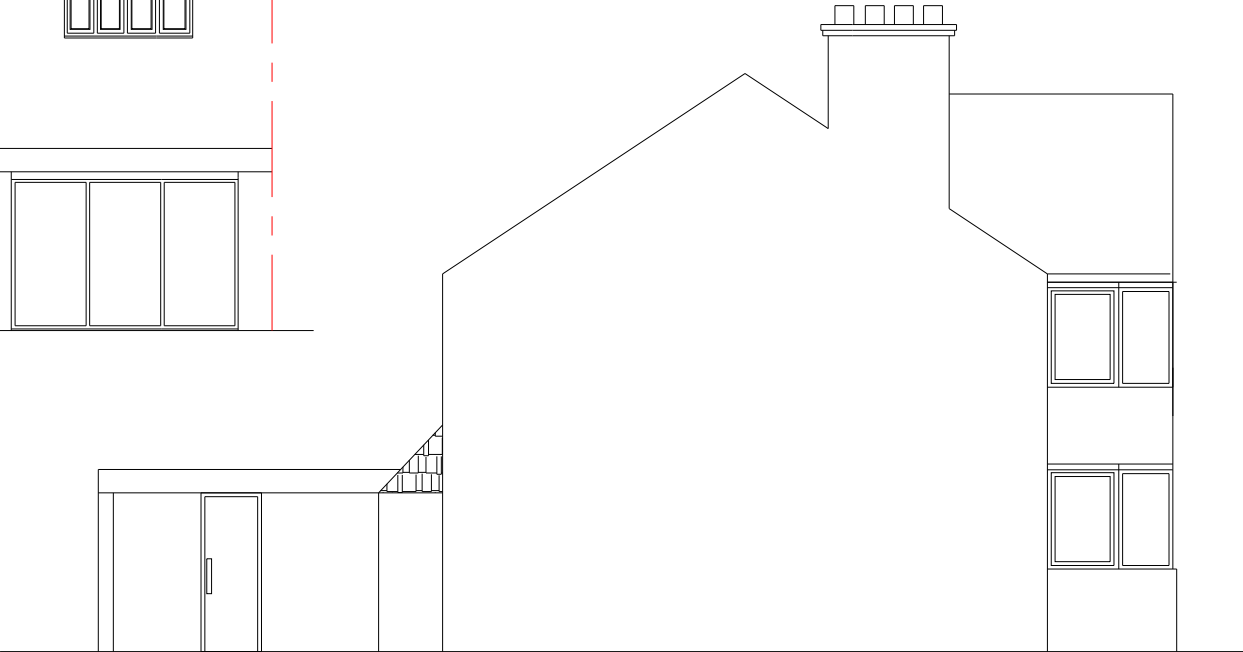


LEFT SIDE ELEVATION

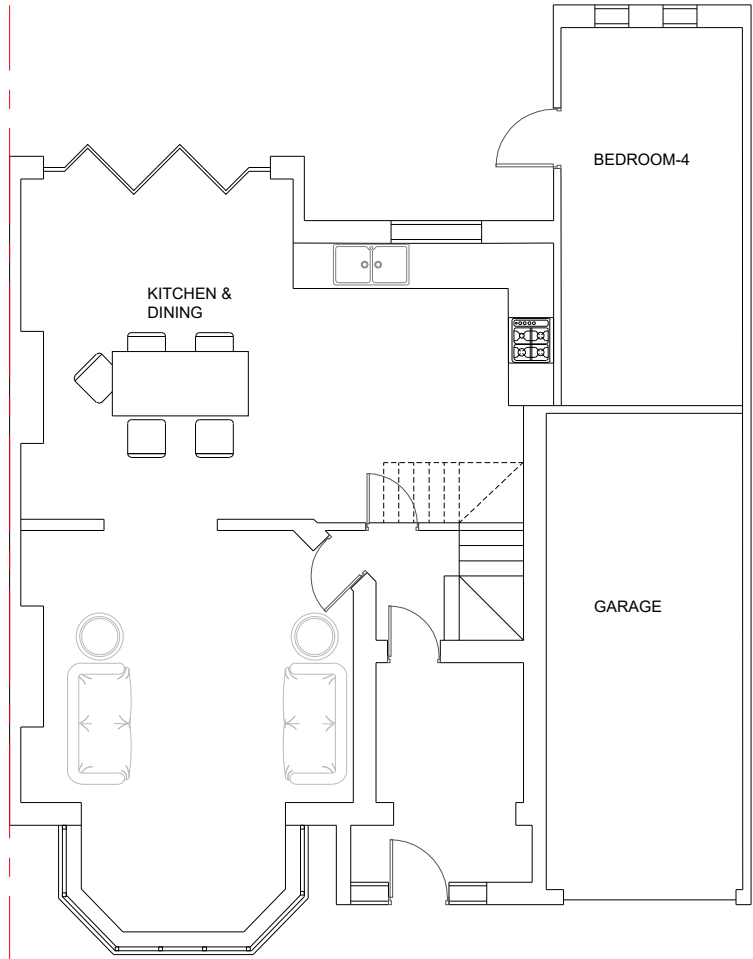

GROUND FLOOR PLAN

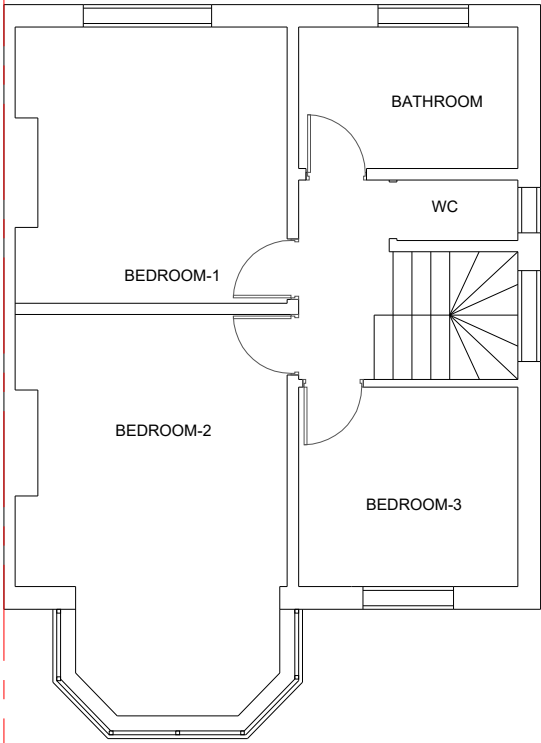

FIRST FLOOR PLAN

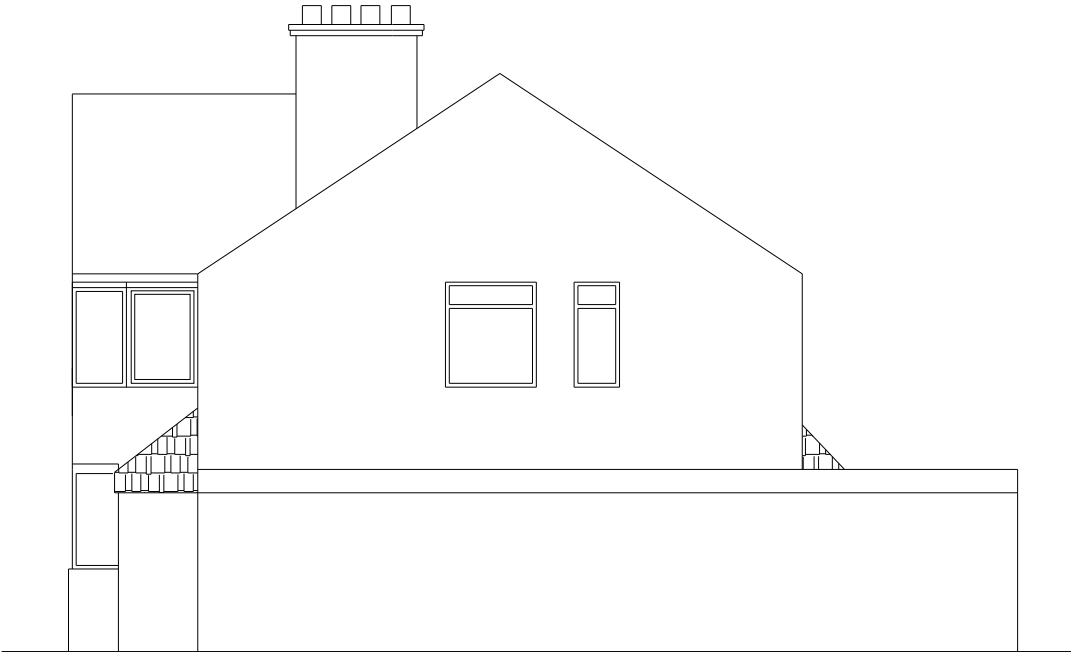

RIGHT SIDE ELEVATION

CLIENT:-	MR. L JHA
Location:-	33 DEANE WAY RUISLIP HA4 8SX

GENERAL NOTES

SDMC CONSULTANTS ENGINEERS & DESIGNERS Regd. Address:-21-27 Albion Road Luton LU2 0DS Email: info@sdmcon.co.uk web: www.sdmcon.co.uk TEL : 01908489148 MOB : 07877013148


PROJECT 33 DEANE WAY

TITLE: EXISTING FLOOR PLANS	REV 00
--------------------------------	-----------

DWG BY: NS	CHECKED BY: RS
---------------	-------------------

Paper A3	Dimension METRIC
-------------	---------------------

Scale 1:100	Date: 07-01-2023
----------------	---------------------

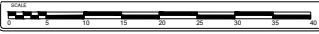

SDMC CONSULTANTS LTD.