





○ Front Elevation
1:100

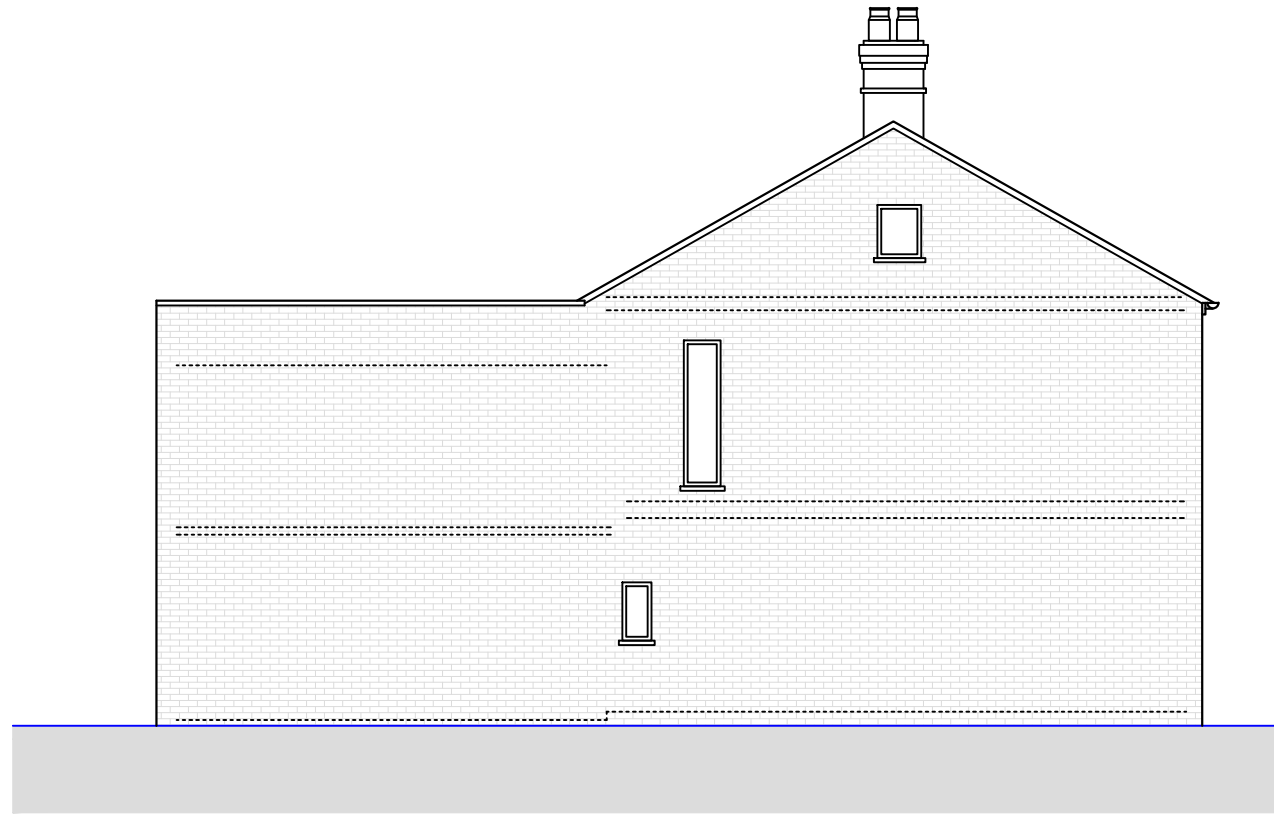

○ Side Elevation 1
1:100

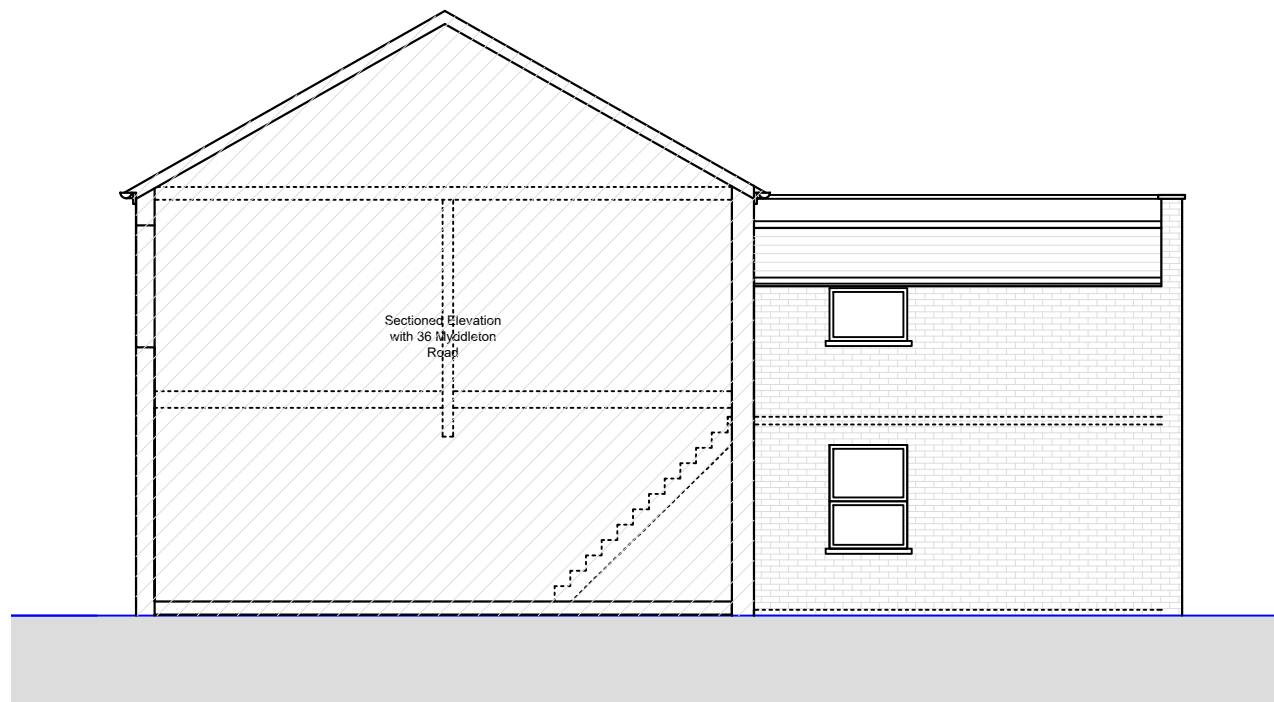

○ Sectioned Side Elevation
1:100



○ Rear Elevation
1:100



- NOTES GENERAL:**
- Work to figured dimensions and relative position only, confirm to designer
 - This drawing is to be read in conjunction with all relevant drawings, detailed specifications where applicable and all associated drawings in this series (if any)
 - Any discrepancy on this drawing is to be reported immediately to Oakman Architecture Ltd for clarification
 - The contractor is responsible for all temporary works and for the stability of the works in progress

	11.10.23	BJS			
Revision	Date	Drawn	Designer	Checked	Approved

Revision History

**OAKMAN
ARCHITECTURE.**

● Address: 7 Denham Way, Denham UB8 5AX
● Mob : 07787197752
E_mail : benjamin@oakmanltd.com

Project Address: 35 Myddleton Road, Uxbridge UB8 2DN
Client: Mr and Mrs Williams

EXISTING

Drawing Number: 2361-PL-006
Scales: 1:50 ● A3
Rev. No. —