


Rigid Truck  
 Overall Length 8.400m  
 Overall Width 2.500m  
 Overall Body Height 3.600m  
 Min Body Ground Clearance 0.350m  
 Track Width 2.064m  
 Kerb to Kerb Turning Radius 11.800m

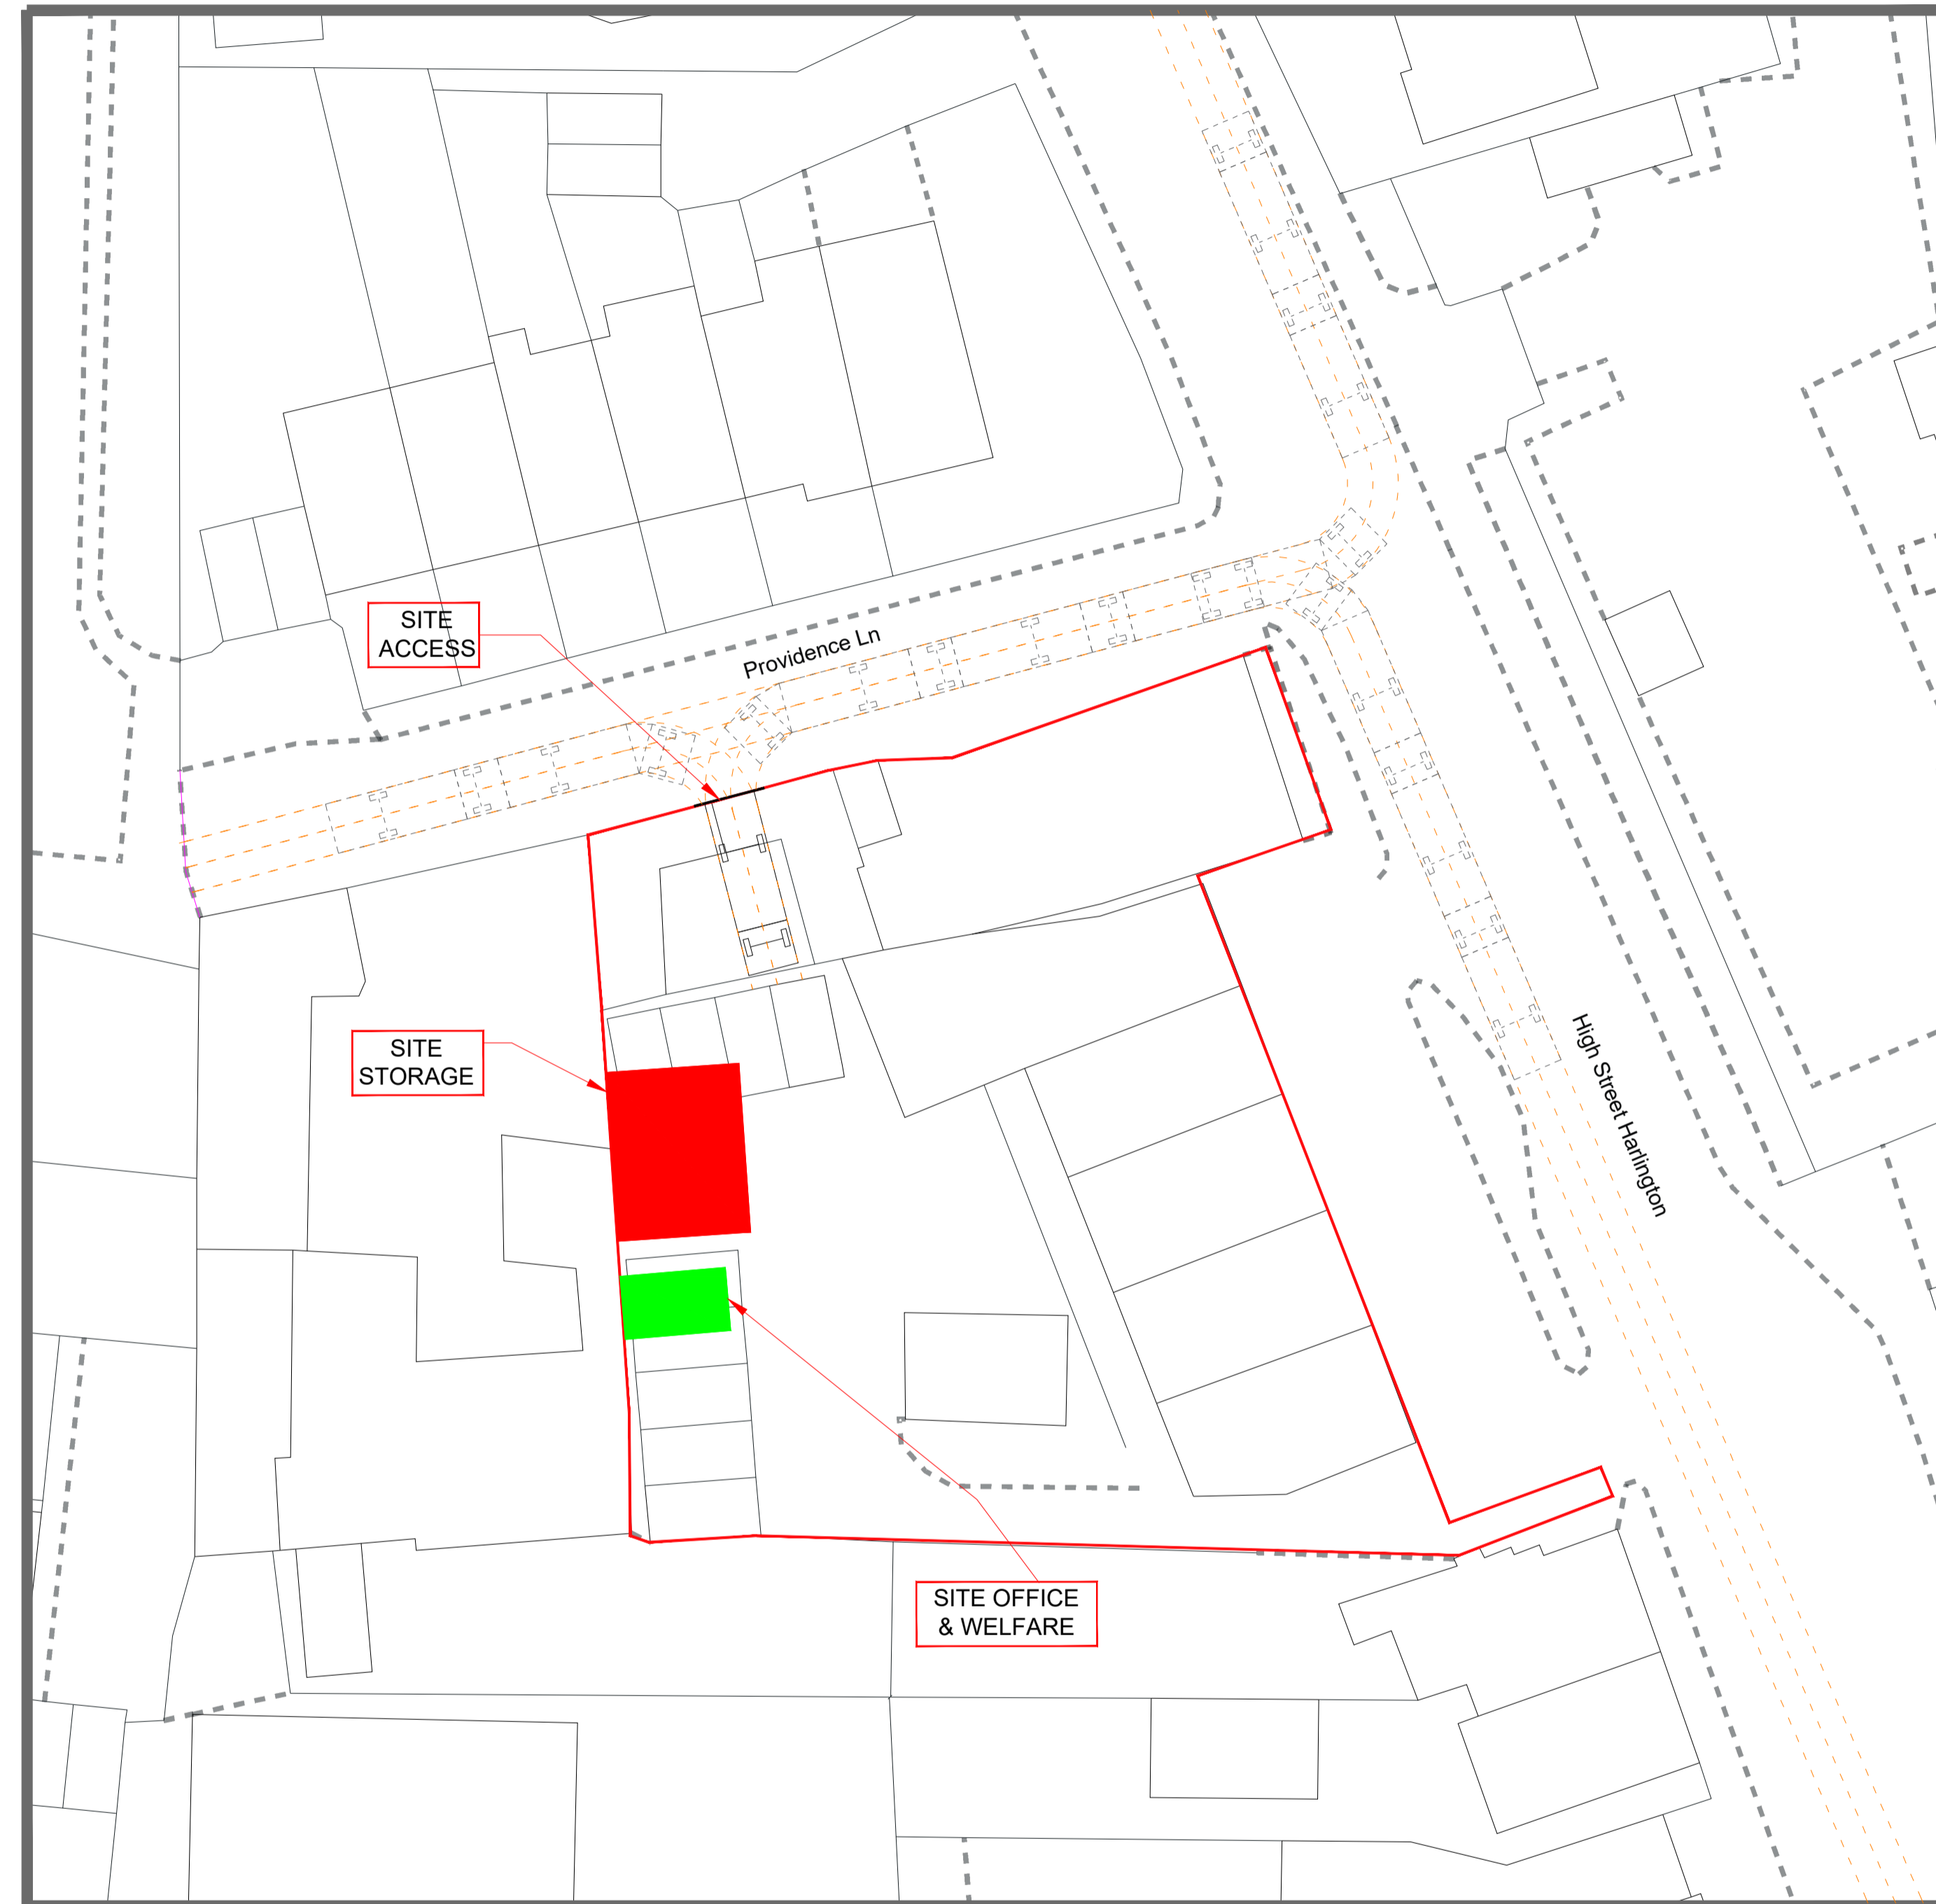

CLIENT:- Mr. Vijay Gandhi  
 LOCATION:-  
 288-306 HIGH STREET  
 HARLINGTON, HARLINGTON,  
 HAYES  
 UB3 5DU

**GENERAL NOTES**

**SDMC CONSULTANTS  
 ENGINEERS & DESIGNERS**  
 Regd. Address:-1 Studio Court,  
 Blatchley Milton Keynes  
 MK2 2DG Luton LU2 0DS  
 Email: info@sdmcon.co.uk  
 web: www.sdmcon.co.uk  
 TEL : 01908489148  
 MOB : 07877013148

PRELIMINARY

PROJECT  
 288-306 HIGH STREET HARLINGTON


TITLE: CONSTRUCTION PLAN/  
 SWEPT PATH ANALYSIS  
 DWG NO: 25.240.PL.010

REV  
 00

DWG BY: BP  
 CHECKED BY: RS

Paper A1  
 Dimension MM

Scale 1:250  
 Date: 16-03-2026

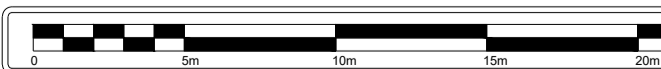

**SDMC CONSULTANTS LTD.**