


SCALE BAR 1:1250 0 10 20 30 40 50m

SCALE BAR 1:500 0 5 10 15 20 25m

SCALE BAR 1:100 0 1 2 3 4 5m

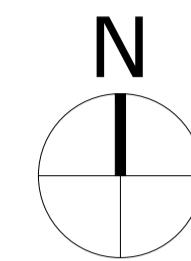

LOCATION PLAN  
1:1250



SITE PLAN  
1:500

**Consilio**  
DESIGN • PLANNING • ARCHITECTURE



DISCLAIMER:

THESE ARE THE PLANNING DRAWINGS  
AND SHOULD NOT BE USED FOR  
STRUCTURAL CALCULATIONS OR ANY  
ENGINEERING PURPOSE.

TEL: 01494932288  
02039580151  
EMAIL: info@consiliotownplanning.co.uk

IMPORTANT NOTE: ALL  
1. ALL GUTTERS, FOUNDATIONS  
AND DOWN PIPES TO REMAIN  
WITHIN THE BOUNDARY LINES  
OF THE SUBJECT PROPERTY.  
2. ALL PLANS ARE SUBJECT TO  
FULL PLANS APPROVAL BY  
BUILDING CONTROL, NOT  
BUILDING NOTICE.

THIS DRAWING IS SUBJECT TO COPYRIGHT DO NOT REPRODUCE THIS DRAWING WITHOUT PRIOR PERMISSION FROM CONSILIO

| REVISION | DESCRIPTION       | DATE     |
|----------|-------------------|----------|
| A        | TREE PLAN REMOVED | 06/06/25 |
| B        | CLIENT AMENDMENTS | 11/09/25 |

DESCRIPTION:  
SINGLE STOREY REAR/ SIDE  
EXTENSION

CLIENT / JOB ADDRESS:  
MR & MRS ASHWIN RATHOD  
20 ICKENHAM ROAD  
RUISLIP  
HA4 7BX

DRAWING TITLE      PLANNING APPLICATION

| SCALE   | 1:500 & 1:1250 | @ A1 | STATUS   | PA |
|---------|----------------|------|----------|----|
| DATE    | 22/04/2025     |      | CHECKED  | HM |
| JOB.NO. | 20-25-01       |      | DRAWN    | SG |
| DWG.NO. | PA-01          |      | REVISION | B  |