


SCHEDULE OF MATERIALS

39 NICHOLAS WAY
NORTHWOOD
MIDDLESEX
HA6 2TR

APRIL 2025

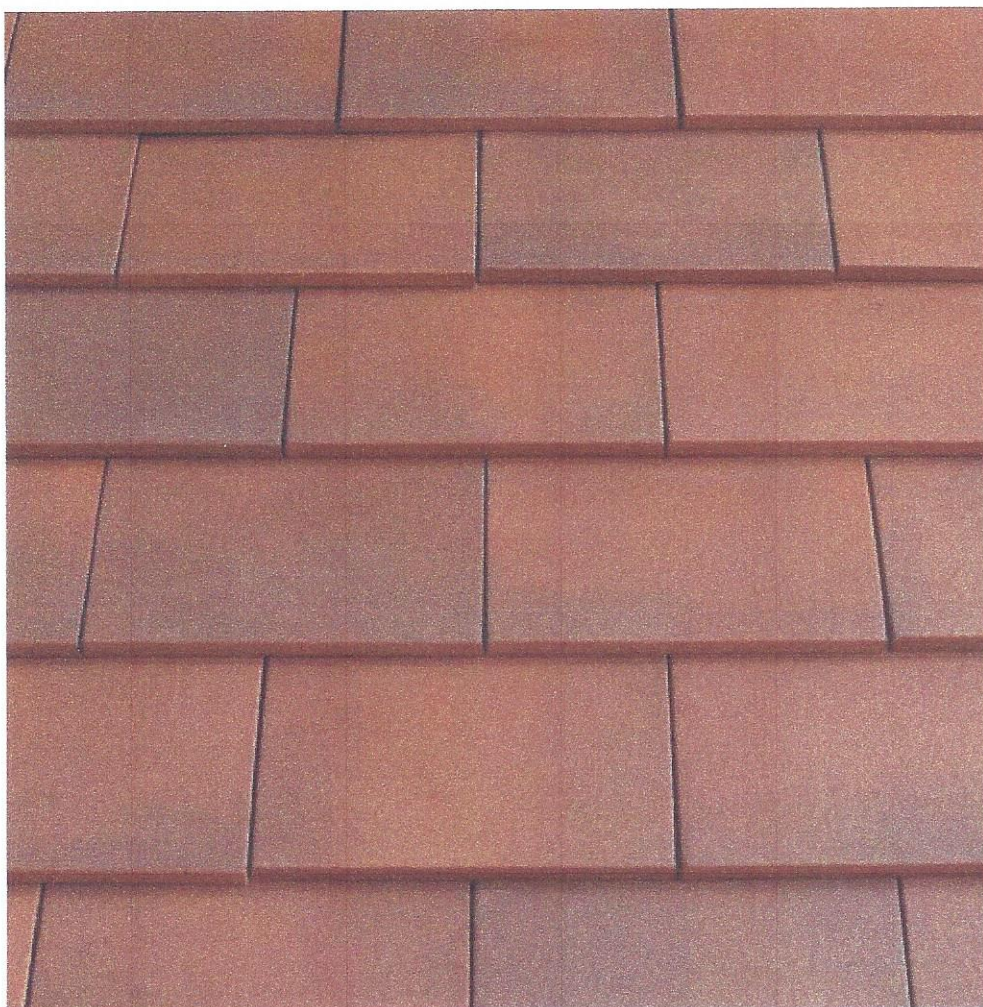


MARLEY ACME SINGLE CAMBER MIXED BRINDLE CLAY PLAIN ROOF TILING.



BLACK FINISHED STEEL HALF ROUND TOP FIX RAFTER GUTTER BRACKET.



BLACK ALUMINIUM HALF-ROUND RAINWATER GUTTERING.

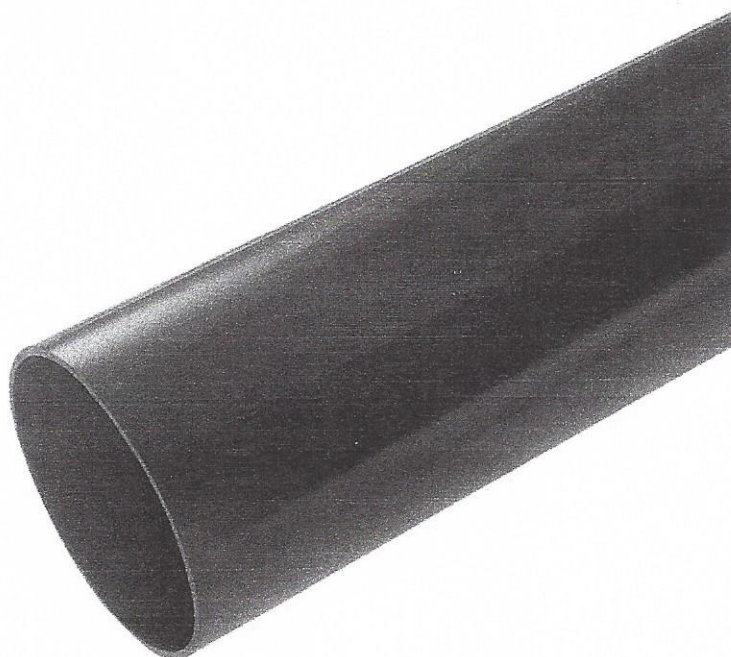

BLACK ALUMINIUM RAINWATER DOWN-PIPE.