


FIRST FLOOR PLAN

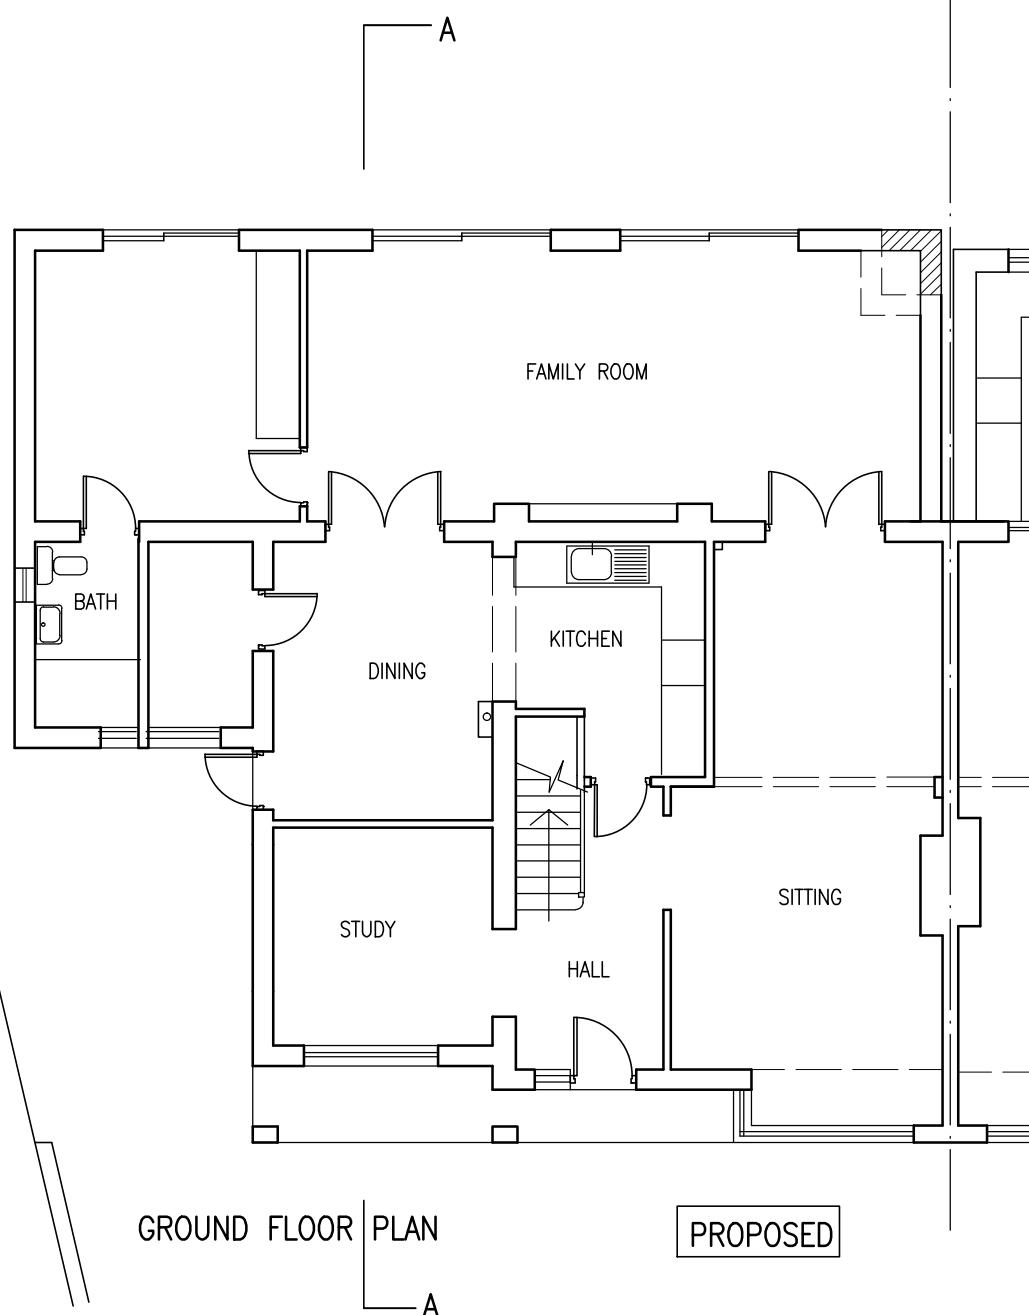

GROUND FLOOR PLAN
A

0 1 2 3 4 5 6 7 8 9 10

Project
PROPOSED FIRST FLOOR SIDE/REAR EXTENSION
TO 50 FAIRWAY AVENUE WEST DRAYTON UB7 7AN

RENEWAL OF APPLICATION REF: 30297/APP/2019/3446

Drawing
PLANS

Scale
1/100 @A3

Date
DEC.2022
Drawn

Drawing No.
H/592/02