



EXISTING GROUND FLOOR PLAN NO 401

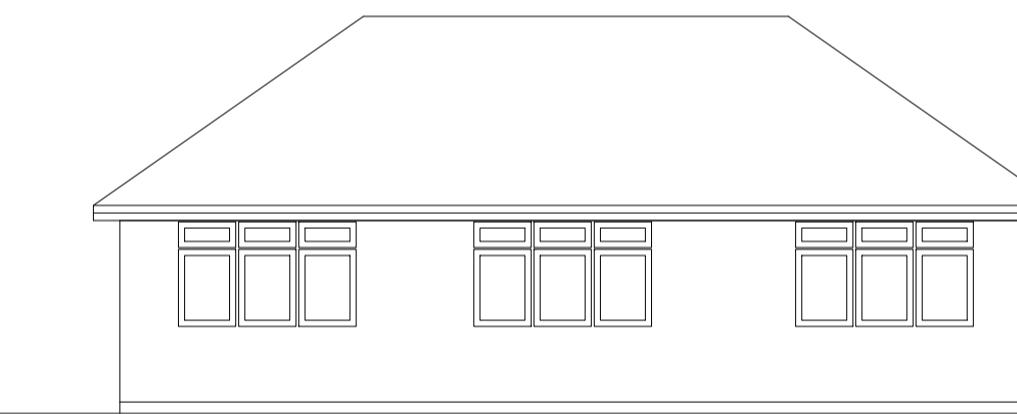


EXISTING FRONT ELEVATION



EXISTING REAR ELEVATION

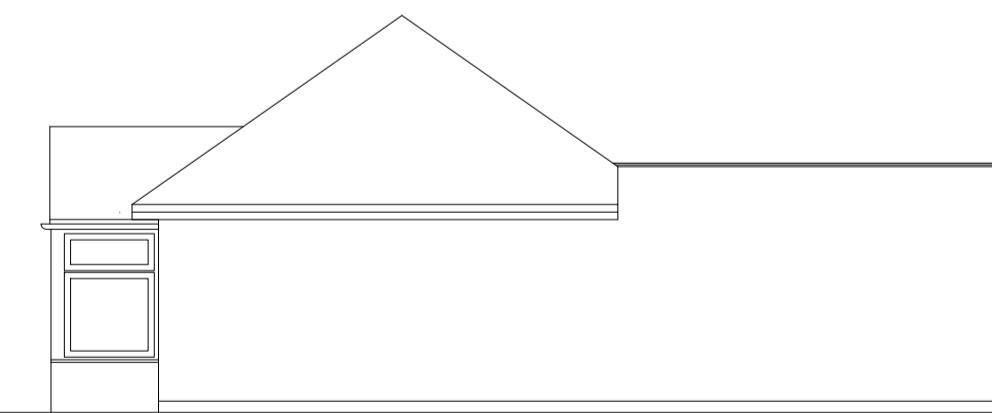

SIDE ELEVATION (EAST)

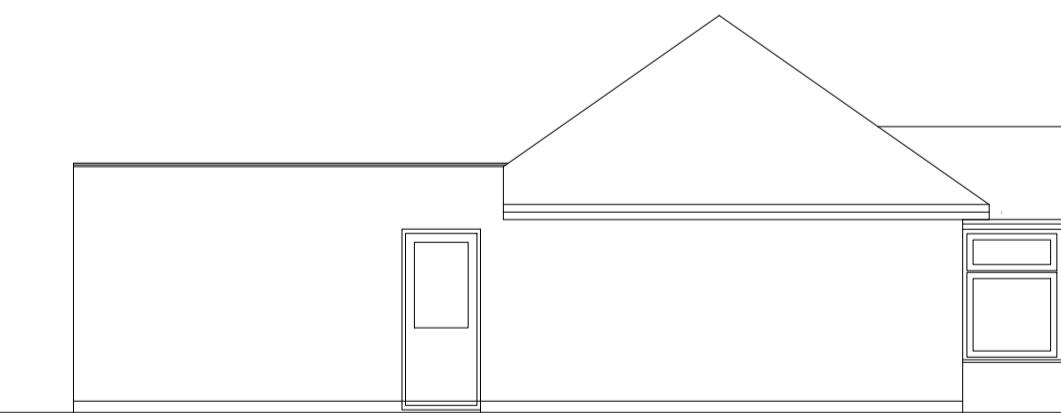

SIDE ELEVATION (EAST)

0 1m 2 3 4 5 6 7 8 9 10m

SCALE BAR