




PROPOSED GROUND FLOOR PLAN
1:100

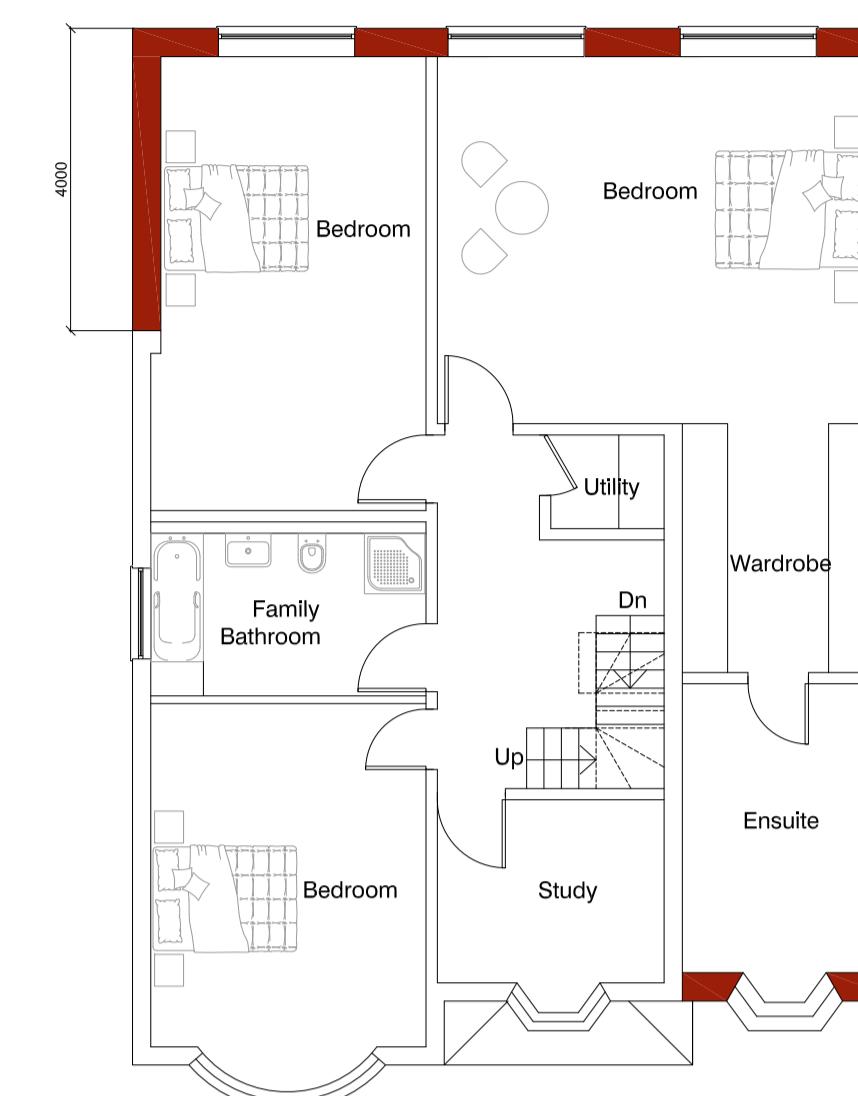

PROPOSED FIRST FLOOR PLAN
1:100

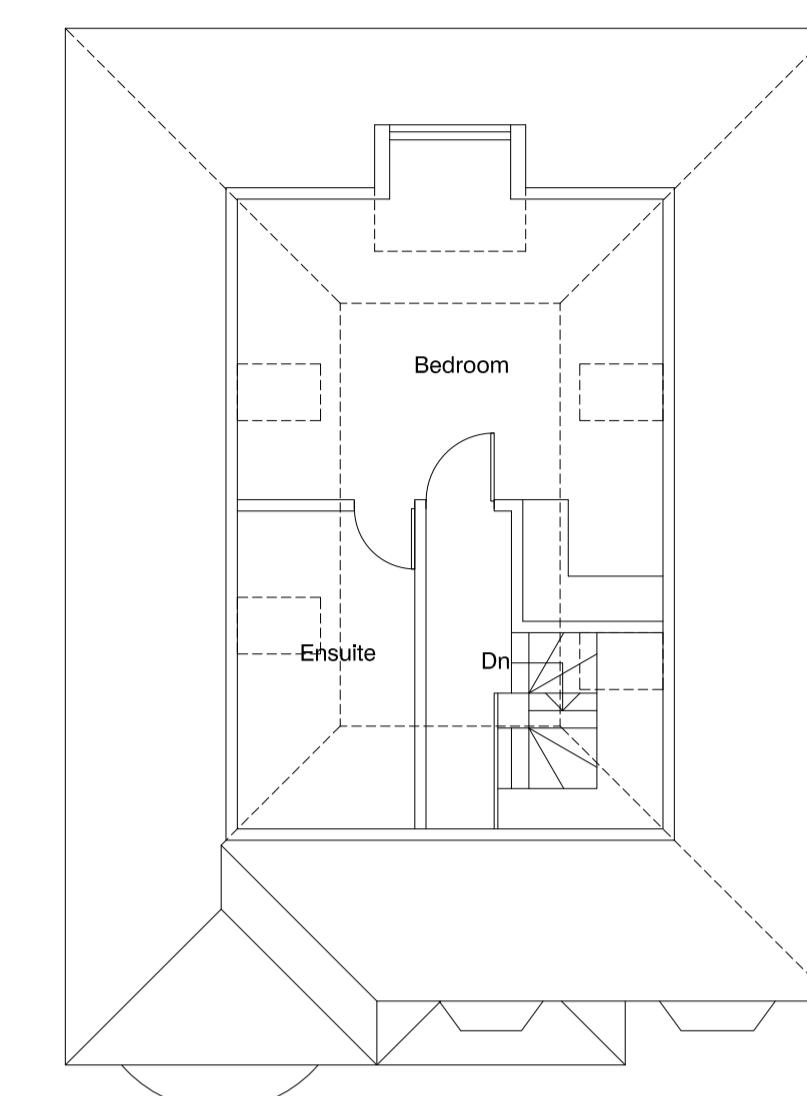


PROPOSED LOFT PLAN
1:100

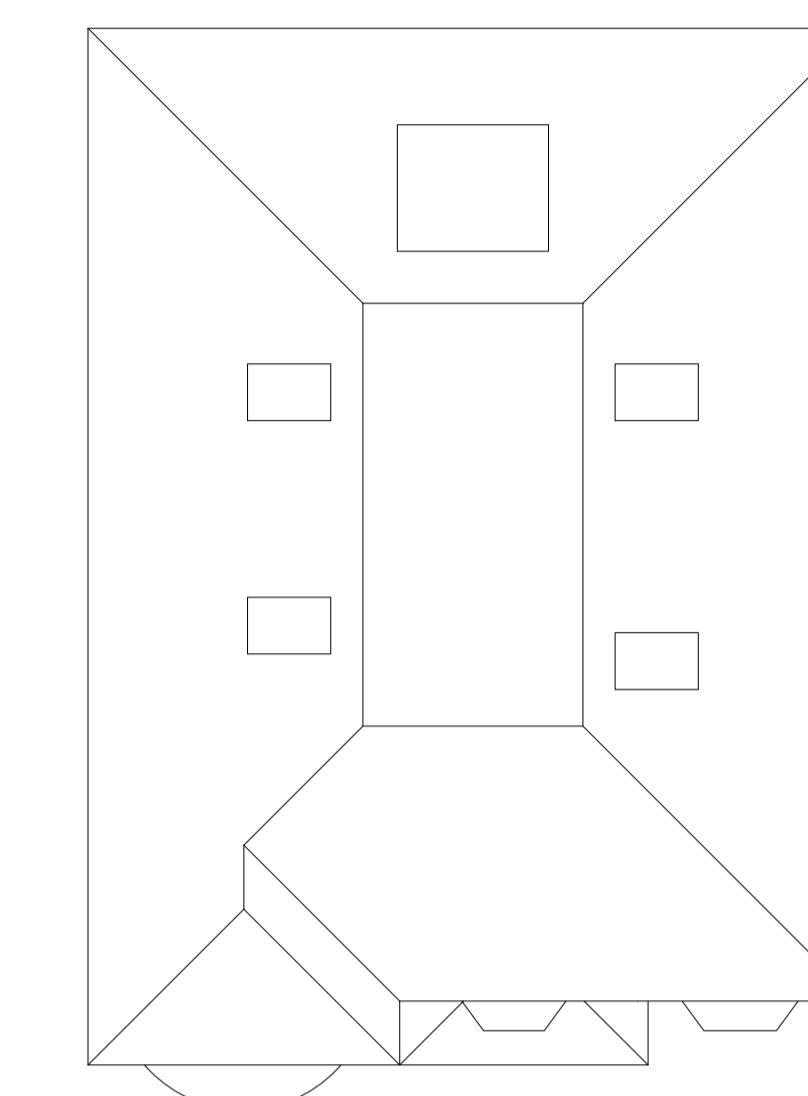

PROPOSED ROOF PLAN
1:100




PROPOSED FRONT ELEVATION
1:100

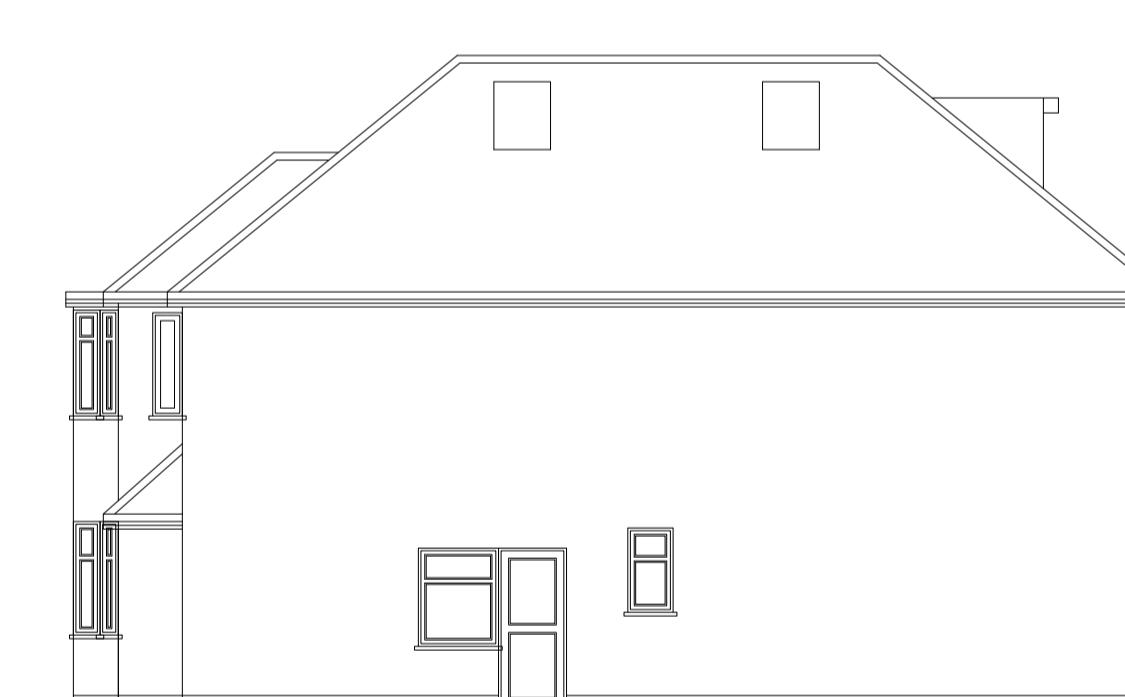

PROPOSED SIDE ELEVATION
1:100



PROPOSED REAR ELEVATION
1:100

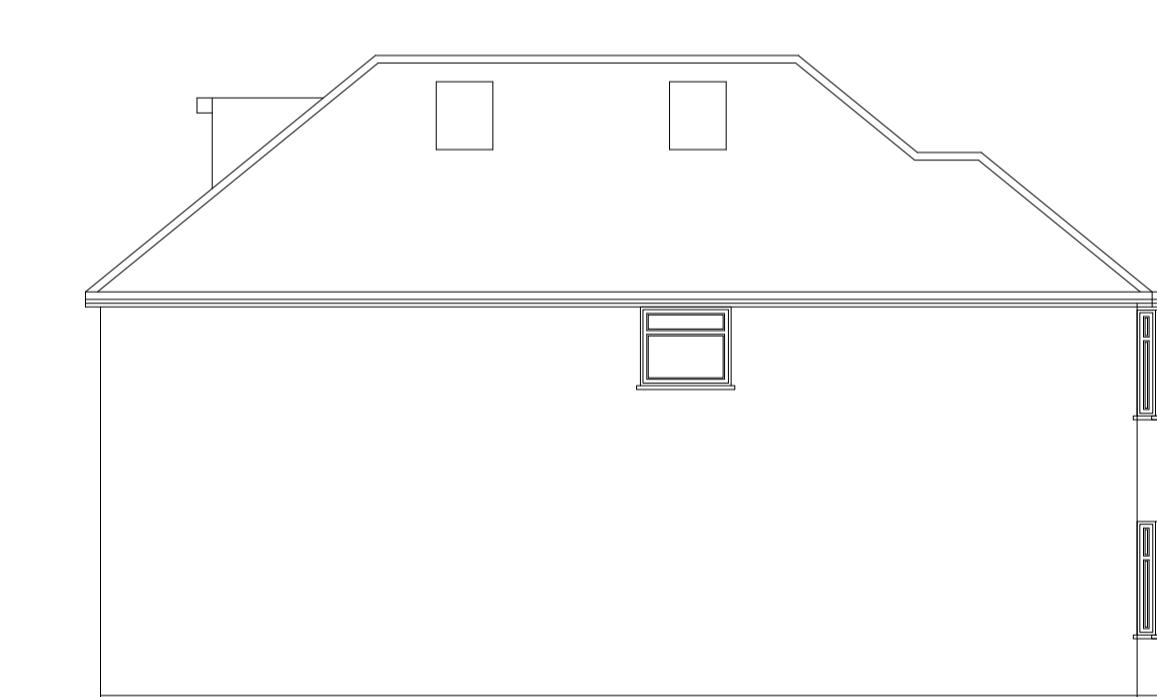

PROPOSED SIDE ELEVATION
1:100

Consilio		RTPI Chartered Town Planner	IMPORTANT NOTE: ALL 1. ALL GUTTERS, FOUNDATIONS AND DOWN PIPES TO REMAIN WITHIN THE BOUNDARY LINES OF THE SUBJECT PROPERTY. 2. ALL PLANS ARE SUBJECT TO FULL PLANS APPROVAL BY BUILDING CONTROL, NOT BUILDING NOTICE. DISCLAIMER: THESE ARE THE PLANNING DRAWINGS AND SHOULD NOT BE USED FOR STRUCTURAL CALCULATIONS OR ANY ENGINEERING PURPOSE.		REVISION	DESCRIPTION	DATE	DESCRIPTION: DOUBLE STOREY SIDE AND REAR EXTENSION	CLIENT / JOB ADDRESS: MR & MRS GILL 17 BELMONT CLOSE UXBRIDGE UB8 1RF	DRAWING TITLE		PLANNING APPLICATION		
										SCALE	1:100, 1:500 & 1:1250	@ A1	STATUS	PA
TEL: 01494932288 02039580151	EMAIL: info@consiliotownplanning.co.uk									DATE	20/04/2023		CHECKED	HM
										JOB.NO.	17-23-01		DRAWN	SG
										DWG.NO.	PA-02		REVISION	