

** Size TBC

3mm ali composite panels finished in Thistle blue
with mustard 10mm thick laser cut letters


465mm x 1900mm

465mm x 3880mm

465mm x 4180mm



~240

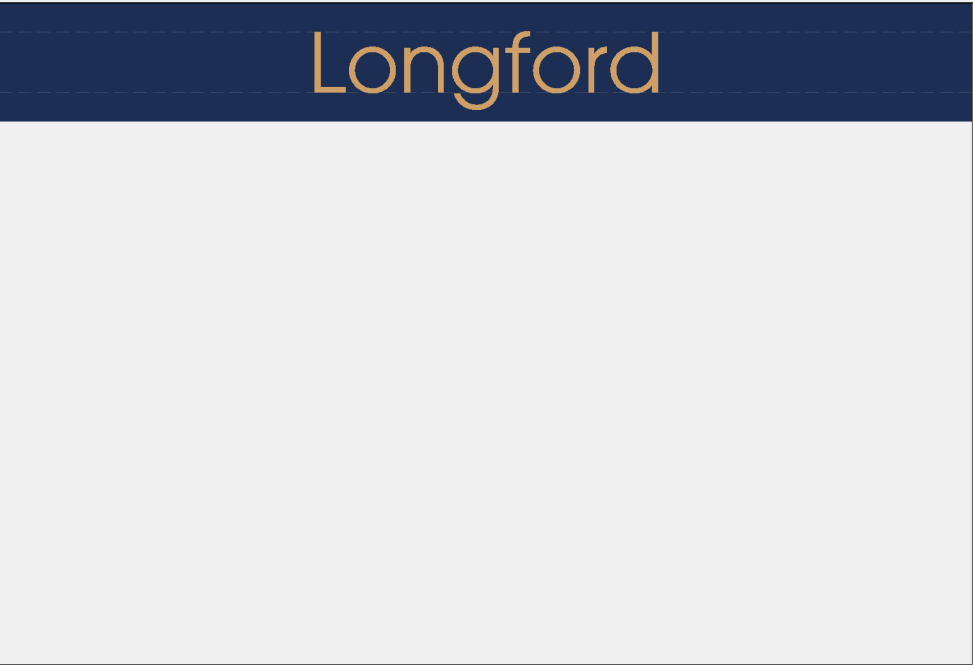

1 Above double doors signs
SCALE 1:30

2 Above double doors signs
SCALE 1:30