



EXISTING MATERIALS

WALLS: RED MUD BRICK
ROOF: RED ROOF TILES AND FLAT


SOUTH ELEVATION

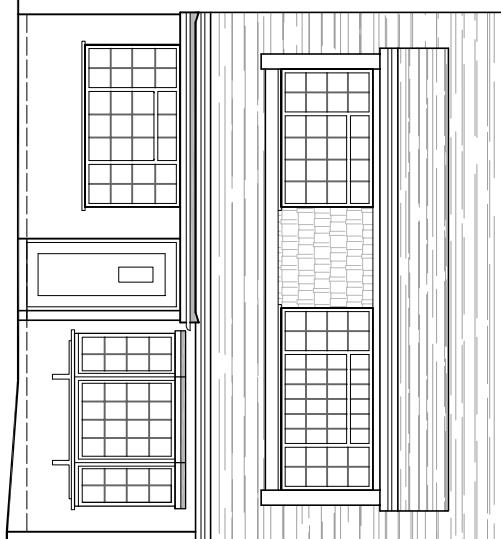


EAST ELEVATION

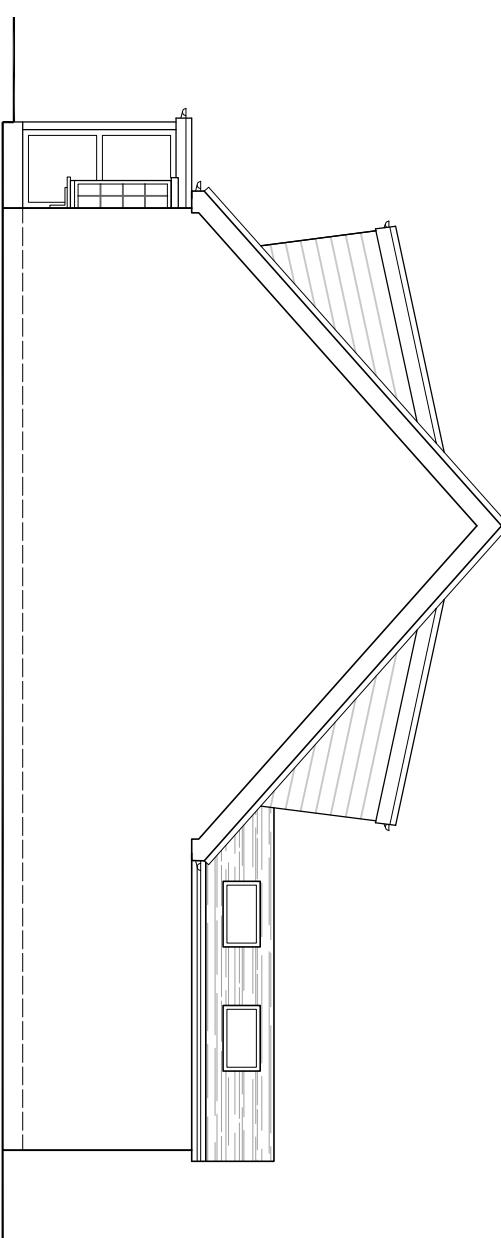

NORTH ELEVATION

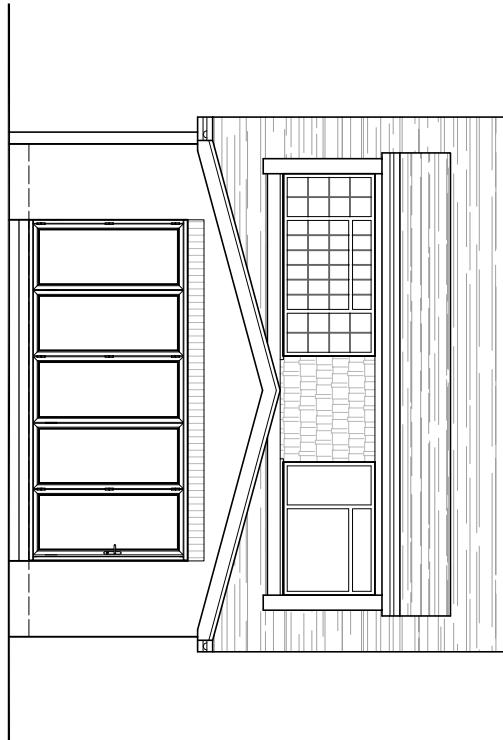

WEST ELEVATION

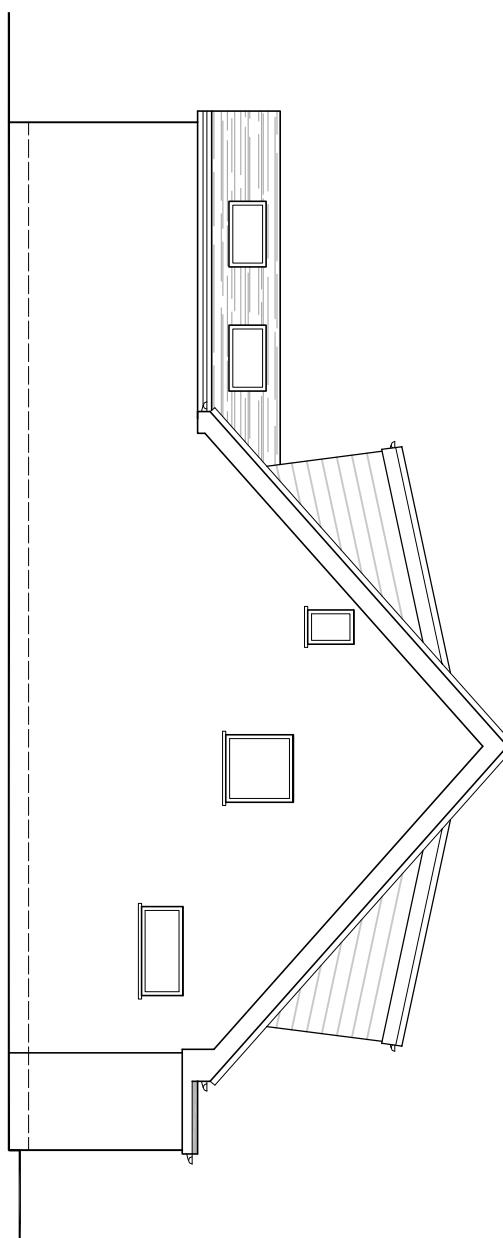

SCALE	1:100 @ A3	DRAWING NUMBER	REV.
DATE	OCT 2022	1088-15	
DRAWN	BM		
DRAWING EXISTING ELEVATIONS			
CLIENT MR JASSEN KIROV			
31 SYLVANA CLOSE UXBRIDGE UB10 0BH			