

Metres

0	1	2	3	4	5	6	7	8	9	10
---	---	---	---	---	---	---	---	---	---	----

Drawing Title

Proposed Ground Floor, Proposed First Floor, Proposed Front Elevation, Proposed Side Elevation, Proposed Rear Elevation, Existing Ground Floor





Notes

All new work to comply with current building regulations
All work to be supervised and carried out by competent persons
This drawing is for planning and building regulation application purposes only

Drawing Scale at A3

1:100, 1:200
Layout ID
A.01

Project
49 PINE GARDENS
49 Pine Gardens
Ruislip
Middlesex
HA4 9TS

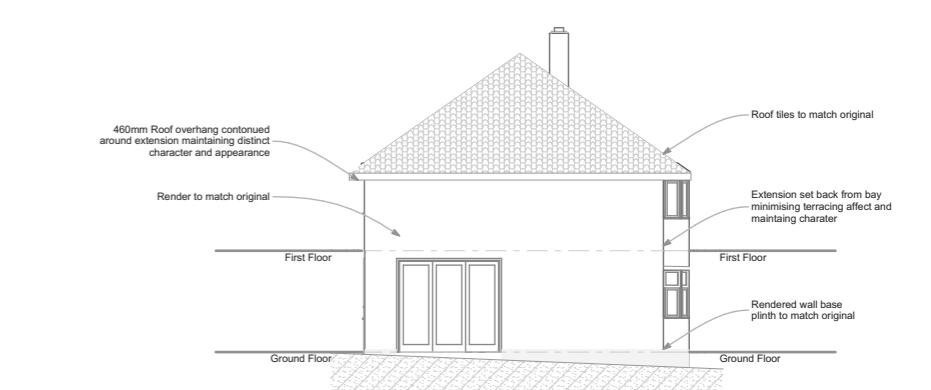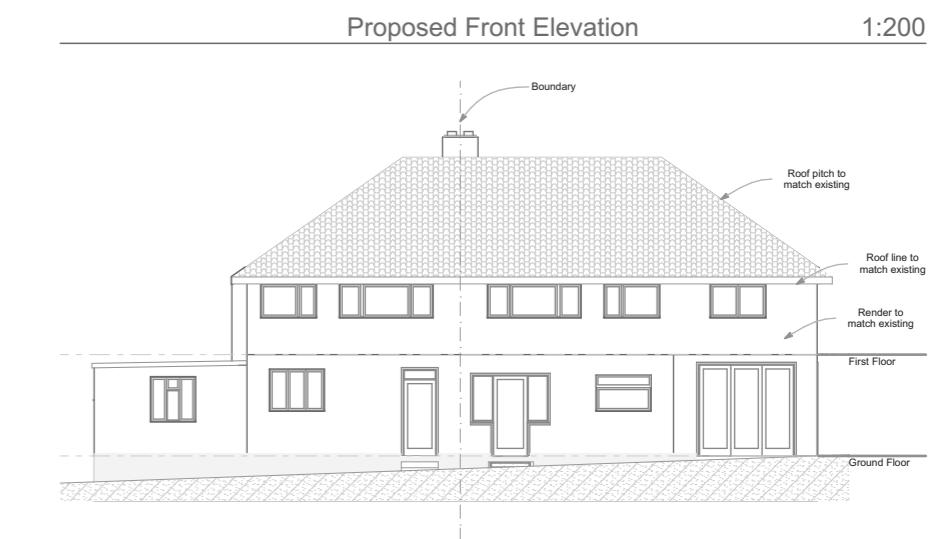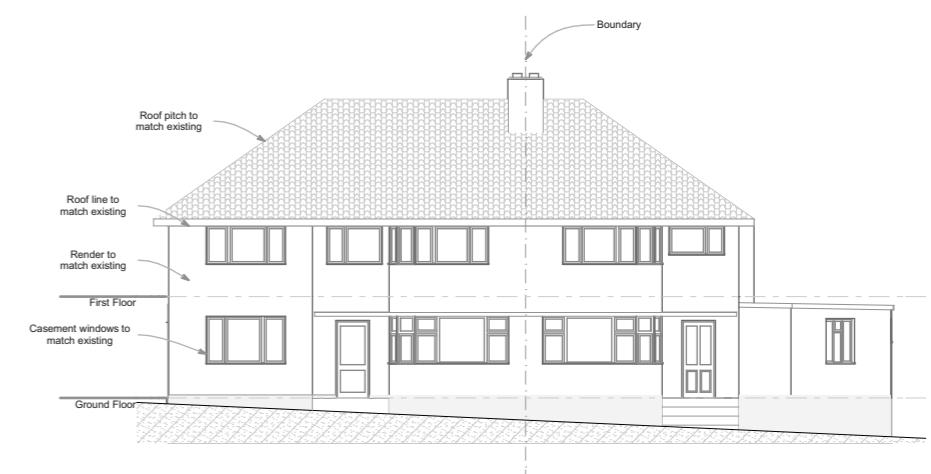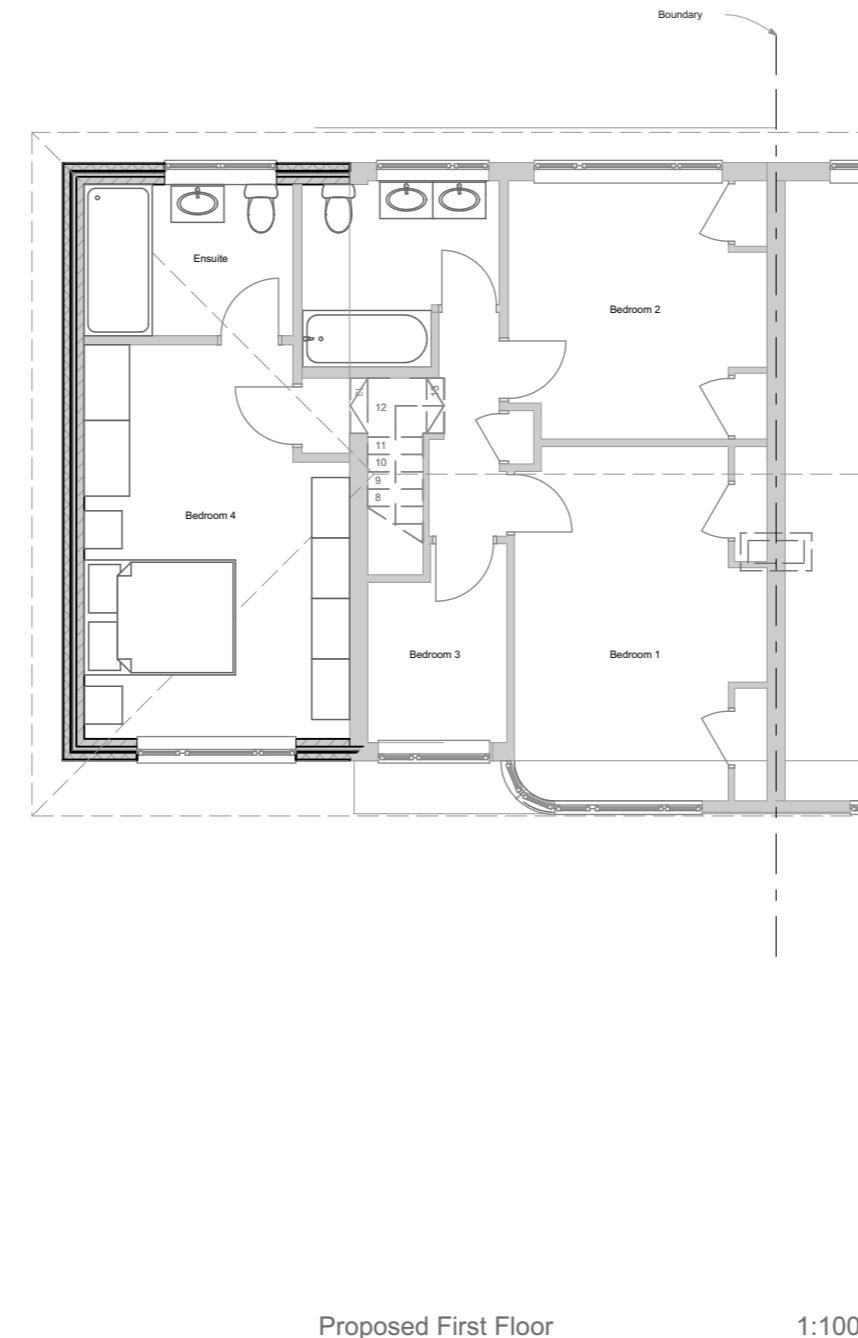

Do not scale from this drawing as no responsibility will be taken for dimensions obtained. If no dimension is shown, the recipient must ascertain the dimension from the drawings owner or by site measurement. Digital format of the drawing is for convenience and design intent only. Unless instructed, no data or construction details should be taken from digital drawings.

Status
2