




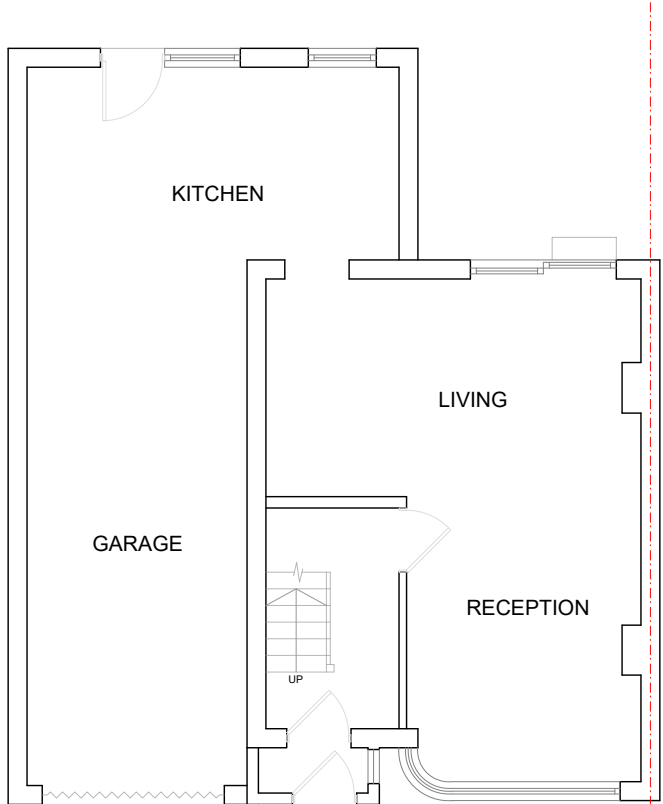


EXISTING
GROUND FLOOR PLAN

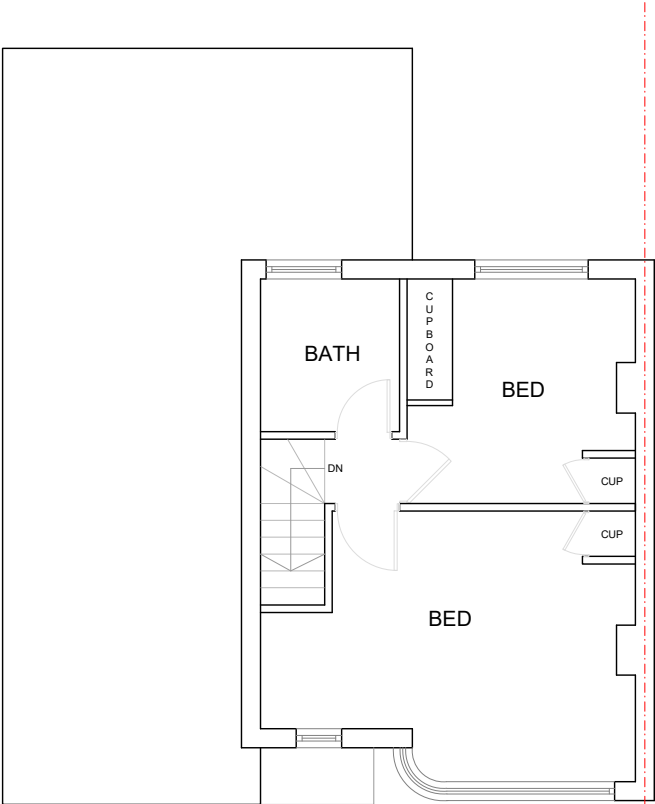


EXISTING
FIRST FLOOR PLAN

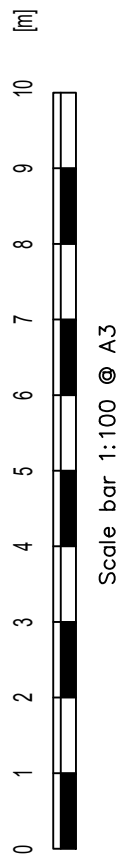


Revision notes:			CLIENT	SITE 52 Whitby Road, RUISLIP, HA4 9DP	Date: 29.05.2023	
Rev:	Date:	Notes:			Scale @ A3: 1:100	
P01	29.05.2023	For Planning Approval	DRAWING NO: 2023155.PA101	DRAWING TITLE Existing Floor Plans	Revision: P01	

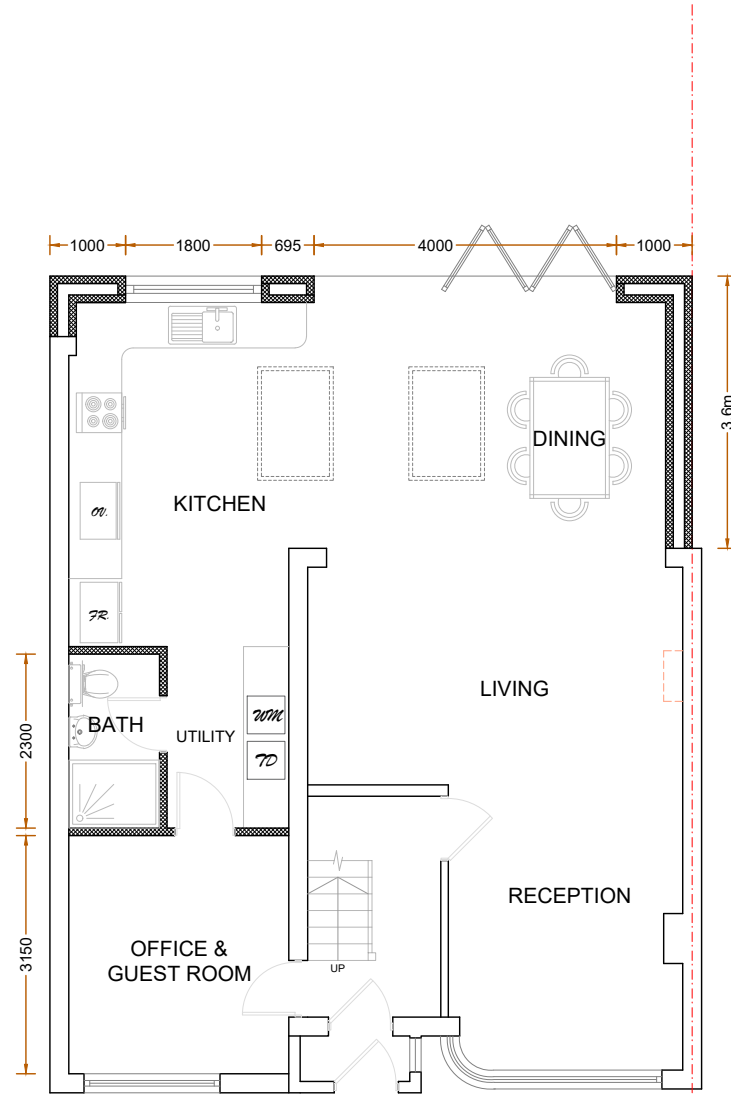

PROPOSED
GROUND FLOOR PLAN

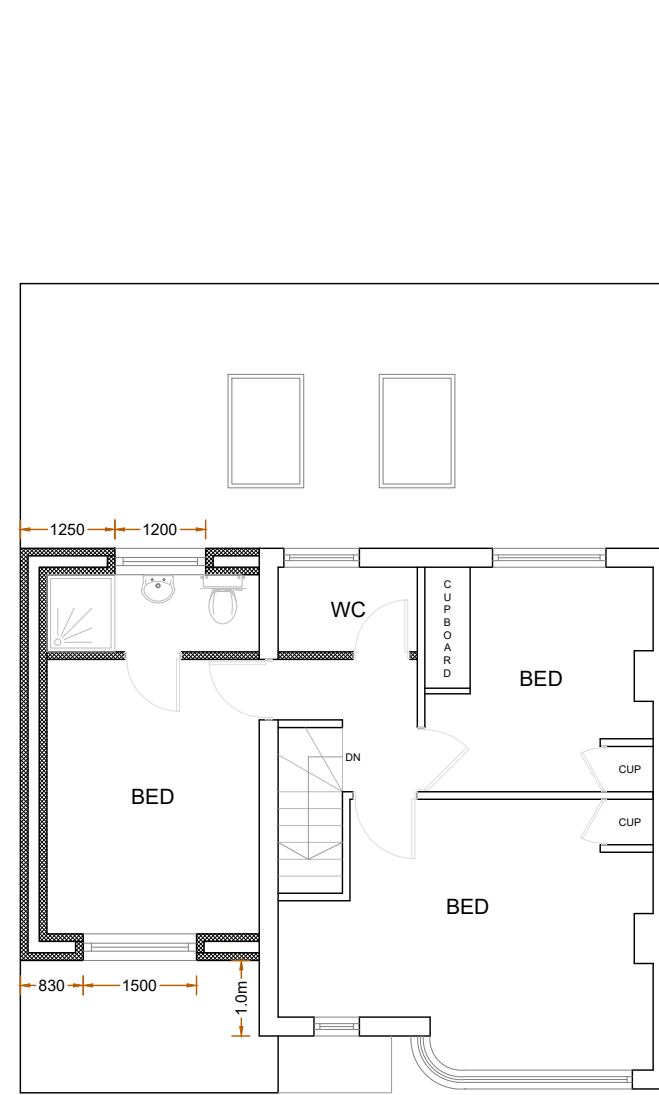


PROPOSED
FIRST FLOOR PLAN

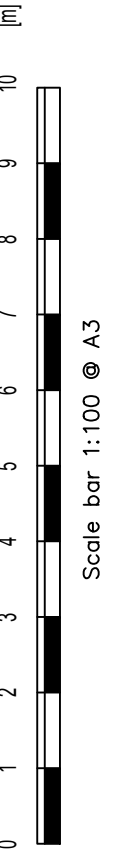


Revision notes:			CLIENT	SITE 52 Whitby Road, RUISLIP, HA4 9DP	Date: 29.05.2023	
Rev:	Date:	Notes:			Scale @ A3: 1:100	
P01	29.05.2023	For Planning Approval	DRAWING NO: 2023155.PA102	DRAWING TITLE Proposed Floor Plans	Revision: P01	




EXISTING
FRONT ELEVATION

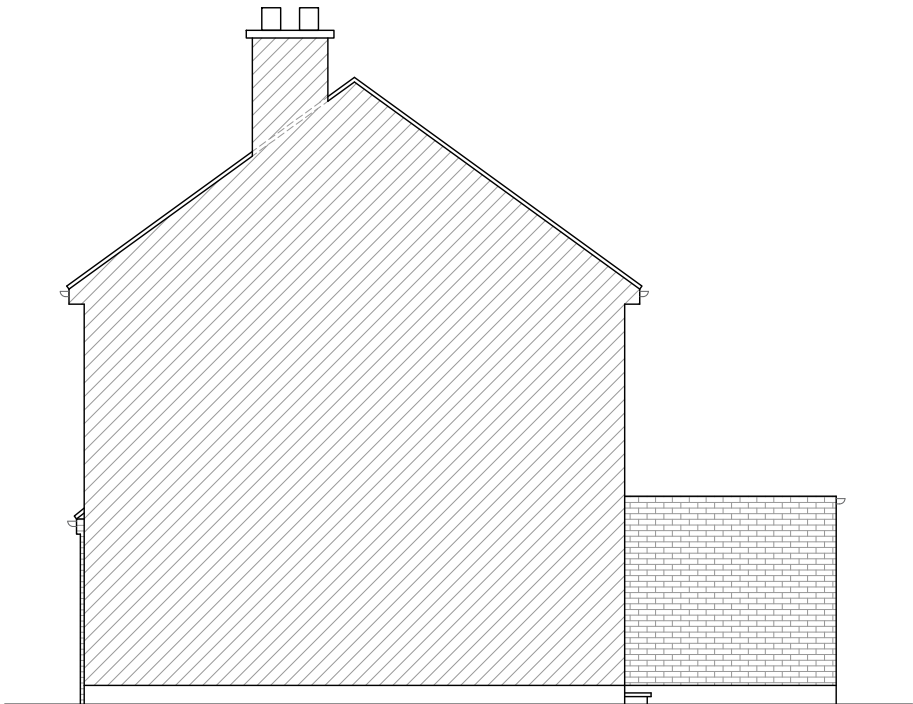


EXISTING
SIDE ELEVATION-1

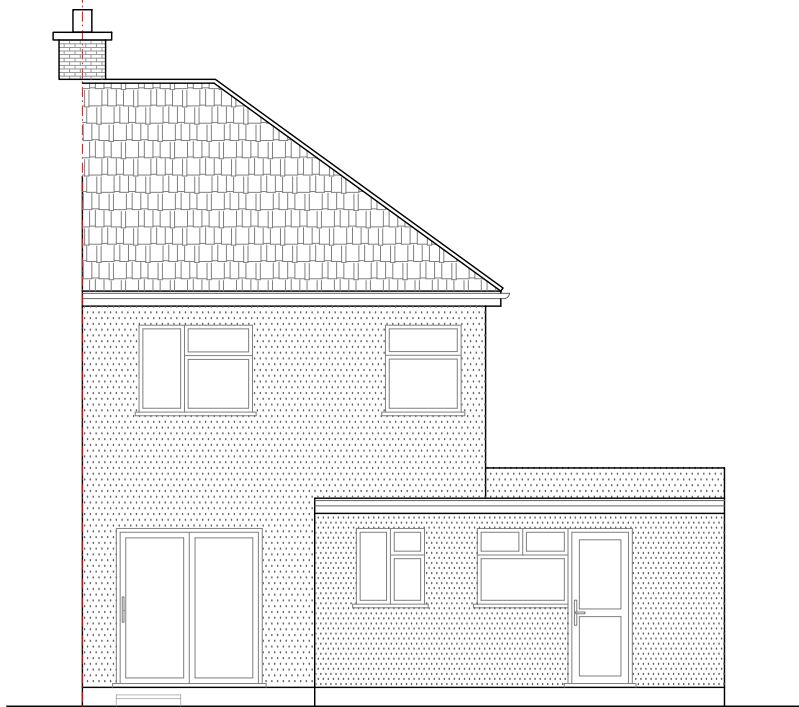

EXISTING
REAR ELEVATION

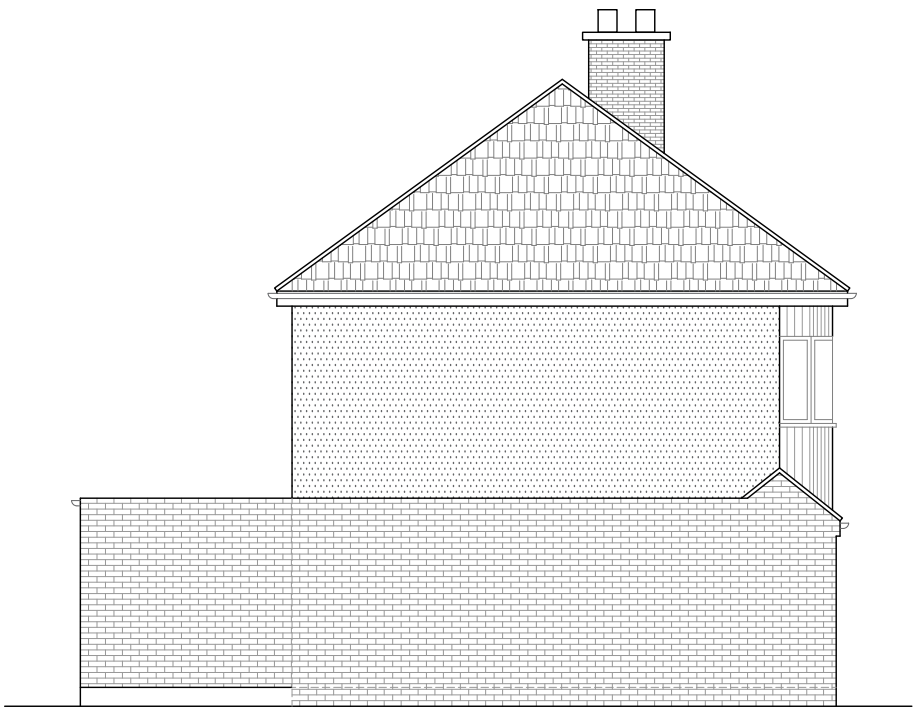

EXISTING
SIDE ELEVATION-2

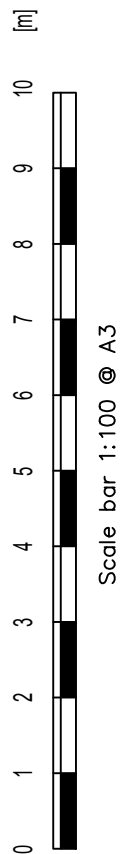

Revision notes:		
Rev:	Date:	Notes:
P01	29.05.2023	For Planning Approval

CLIENT

DRAWING NO:
2023155.PA103


SITE
52 Whitby Road, RUISLIP, HA4 9DP


DRAWING TITLE
Existing Elevations

Date:
29.05.2023


Scale @ A3:
1:100

Revision:
P01

 

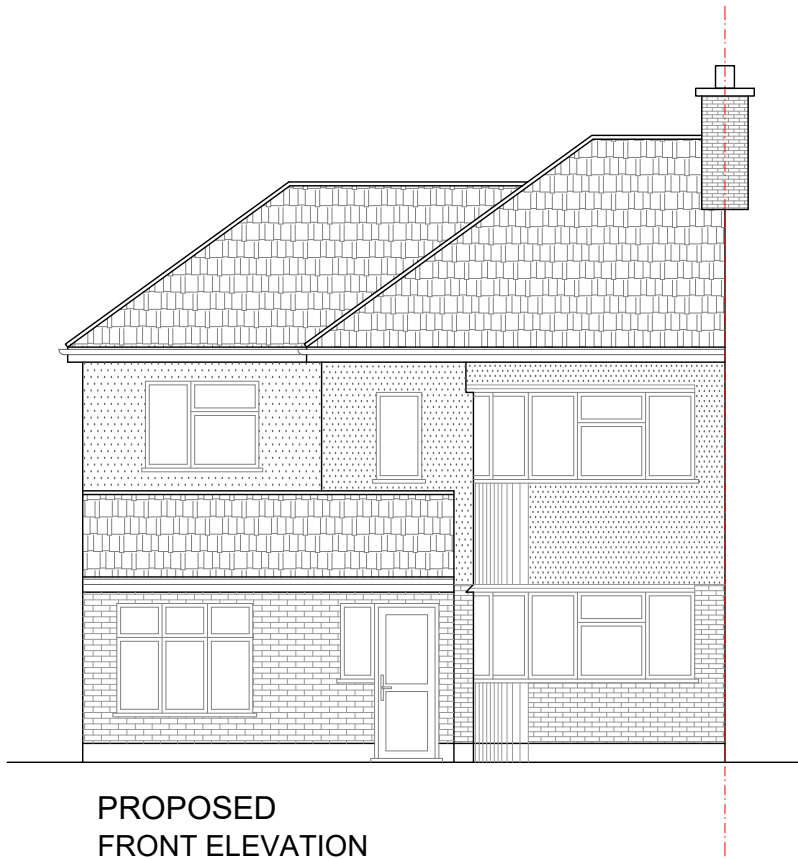


PROPOSED
FRONT ELEVATION

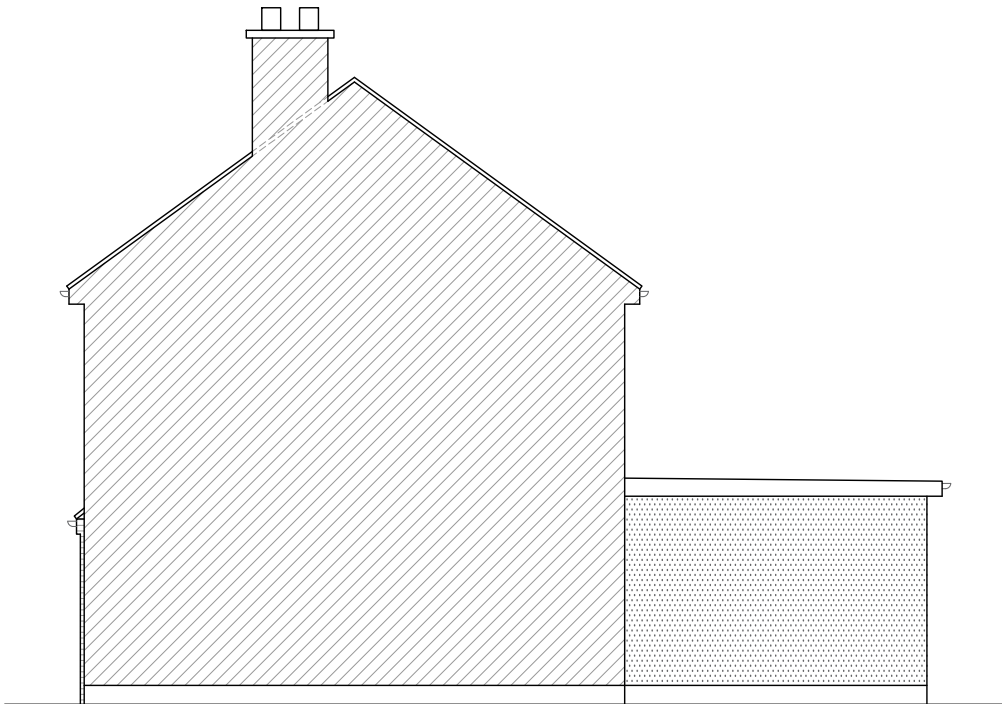


PROPOSED
SIDE ELEVATION-1



PROPOSED
REAR ELEVATION

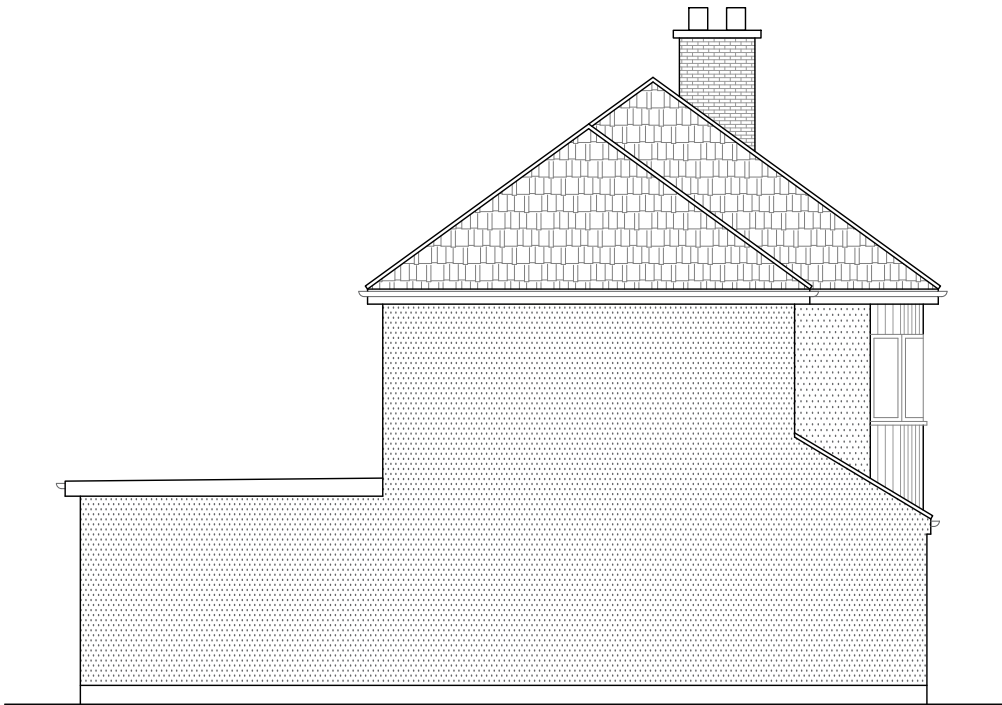

PROPOSED
SIDE ELEVATION-2

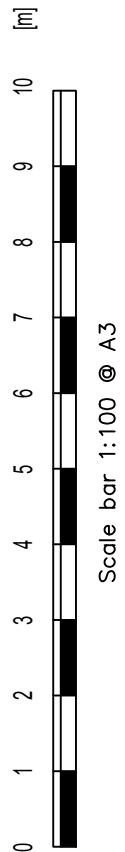

Revision notes:		
Rev:	Date:	Notes:
P01	29.05.2023	For Planning Approval

CLIENT

DRAWING NO:
2023155.PA104


SITE
52 Whitby Road, RUISLIP, HA4 9DP




DRAWING TITLE
Proposed Elevations

Date:
29.05.2023


Scale @ A3:
1:100

Revision:
P01



 


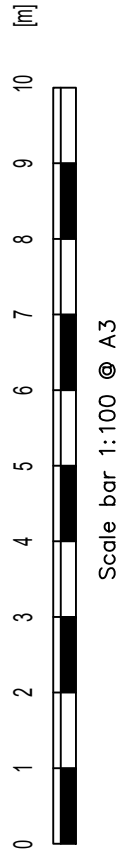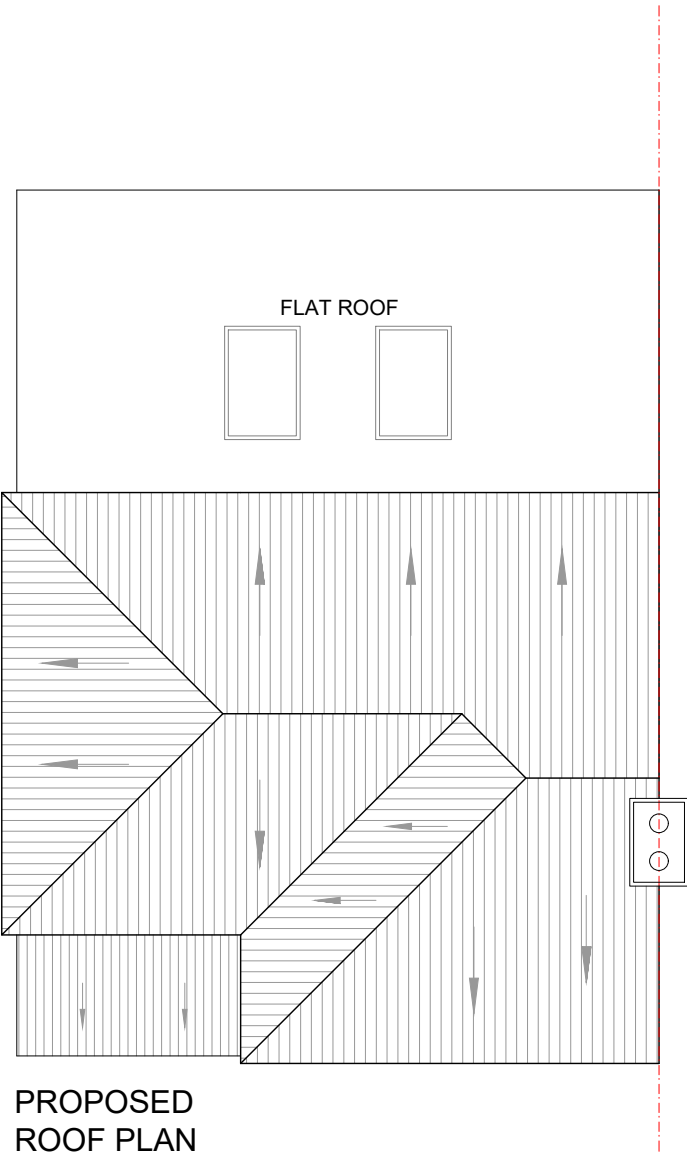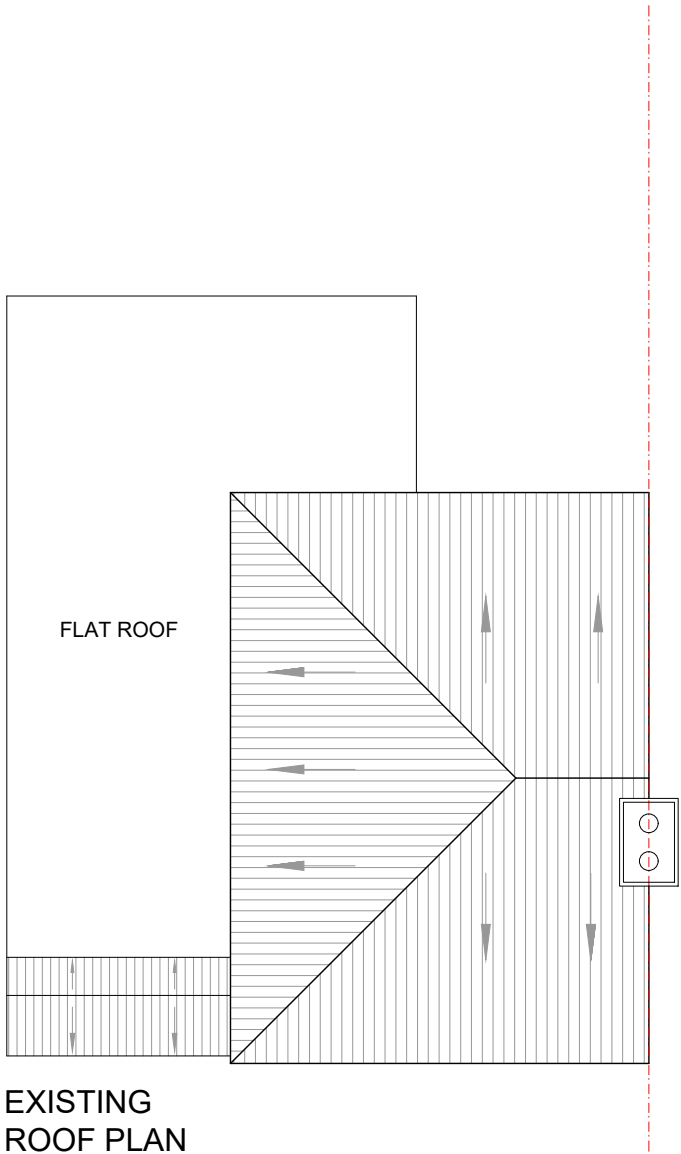

Revision notes:			CLIENT	SITE	Date:		
Rev:	Date:	Notes:			29.05.2023		
P01	29.05.2023	For Planning Approval	DRAWING NO:	DRAWING TITLE	Scale @ A3:		
					1:100		
			2023155.PA105	Existing & Proposed Roof Plan	Revision:		
					P01		

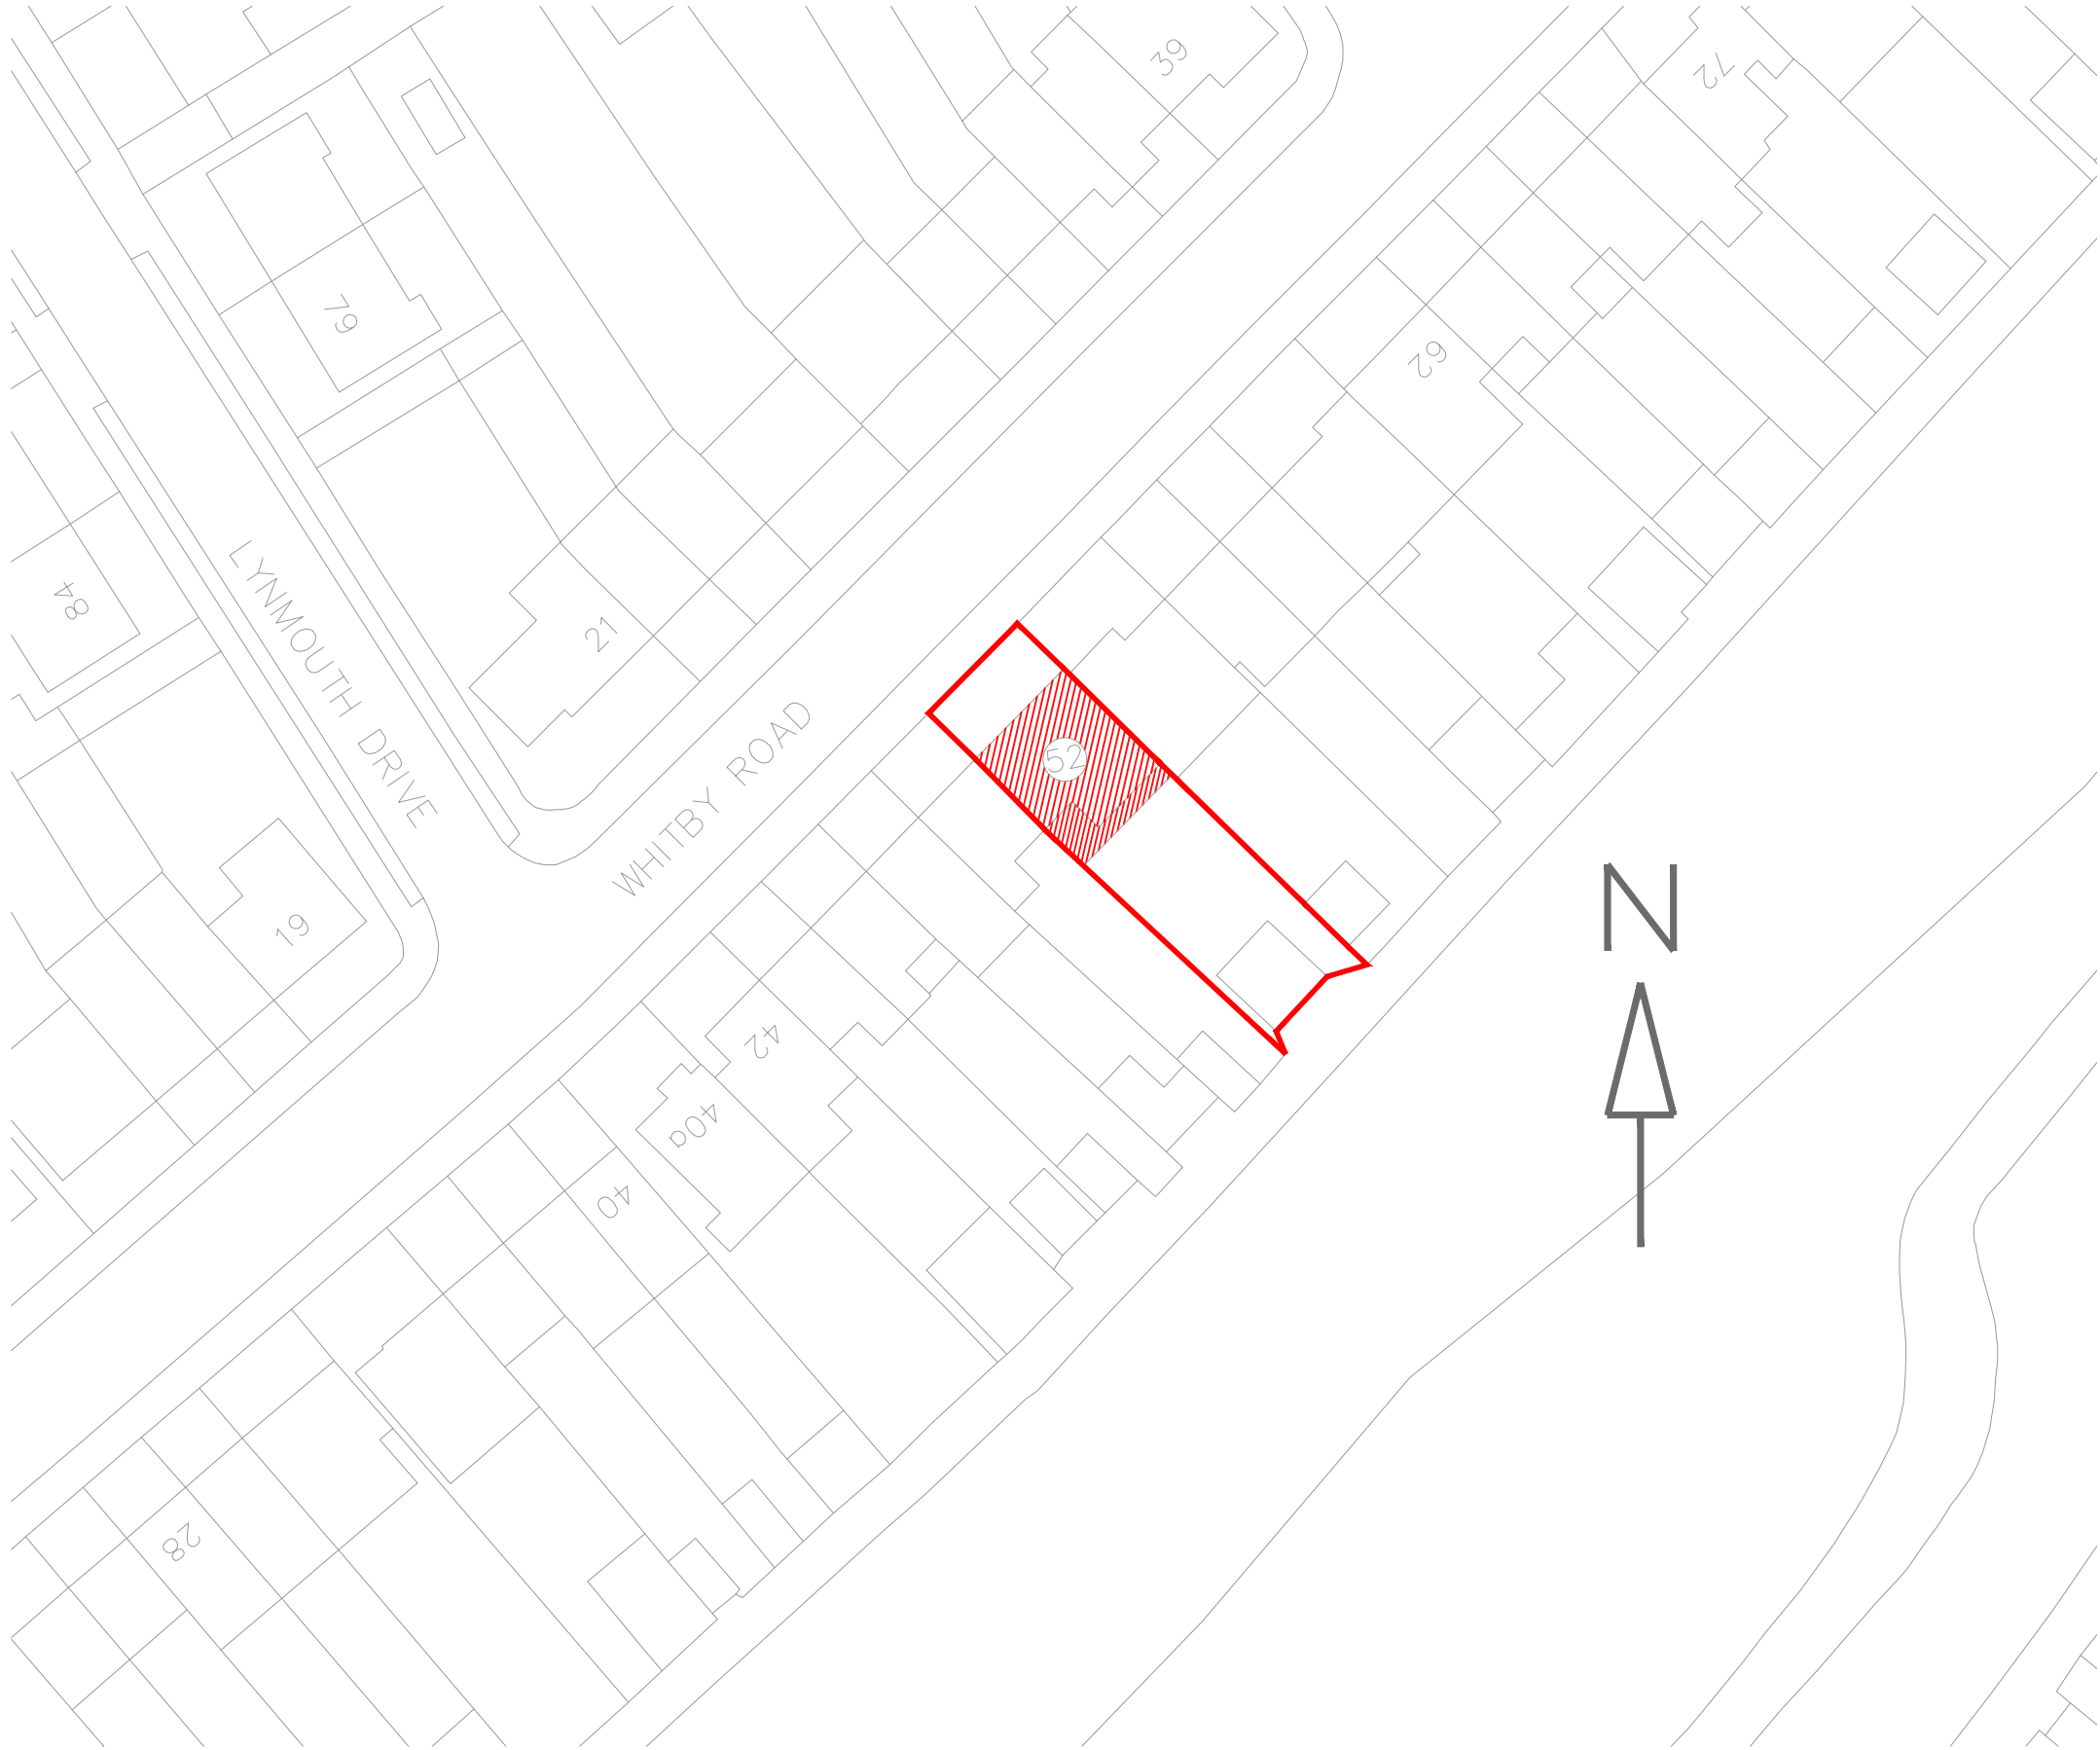

Revision notes:			CLIENT	SITE 52 Whitby Road, RUISLIP, HA4 9DP	Date: 29.05.2023	
Rev:	Date:	Notes:			Scale @ A3: 1:500	
P01	29.05.2023	For Planning Approval	DRAWING NO: 2023155.PA105	DRAWING TITLE Block Plan	Revision: P01	

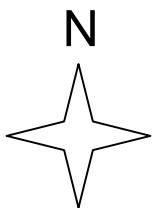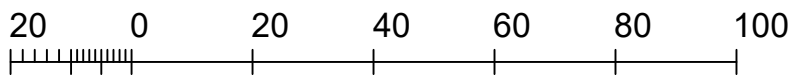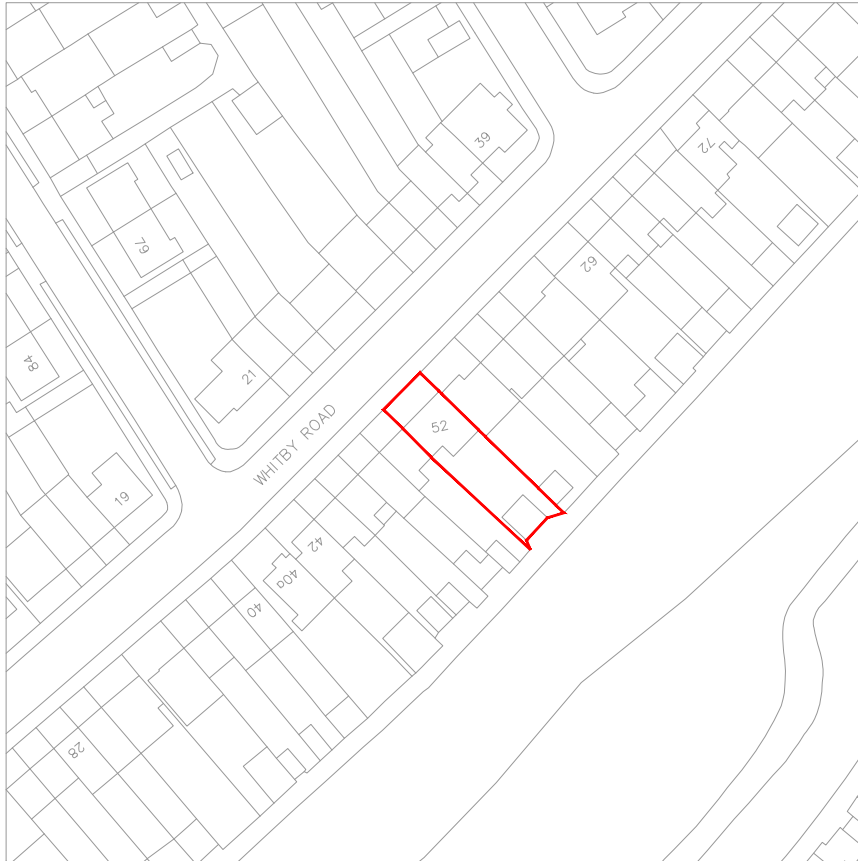

ADDRESS:

52 Whitby Road
LONDON
HA4 9DP

SCALE:

1:1250@A4

