




Existing Side Elevation

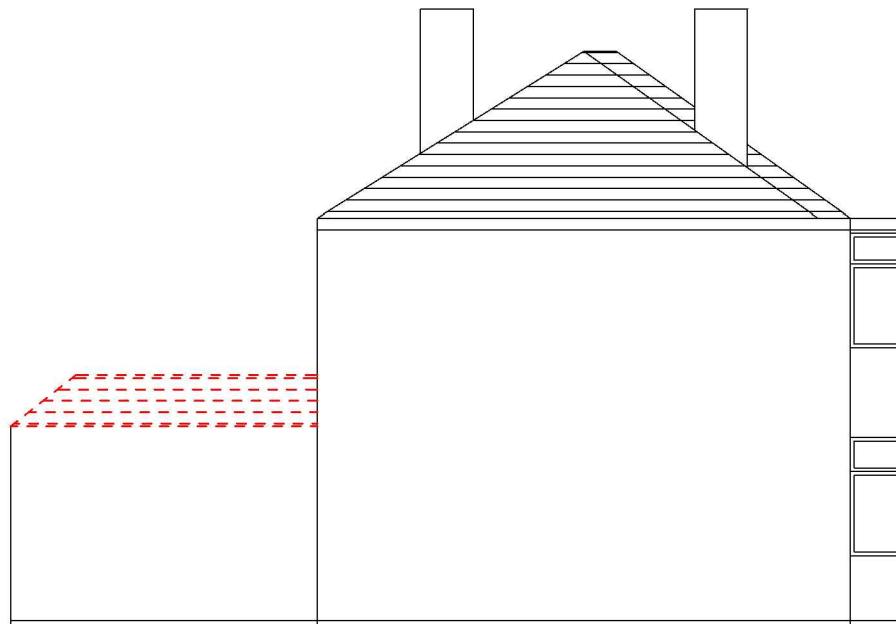

Existing Side Elevation

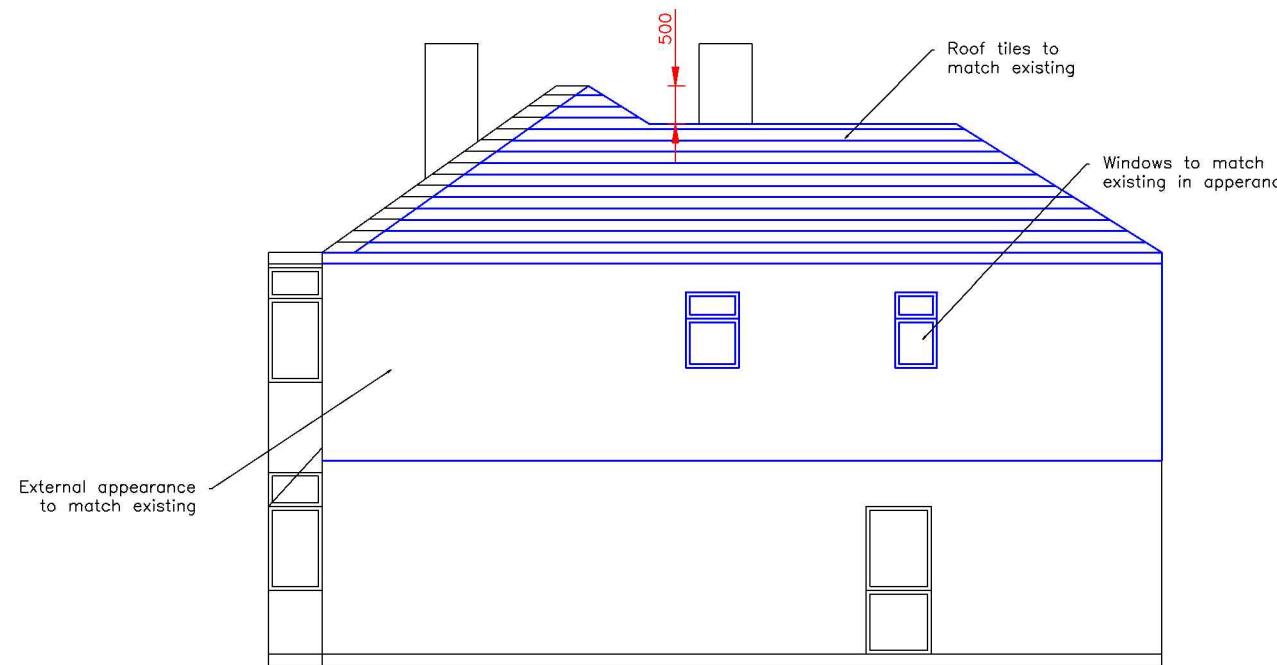

Proposed Side Elevation

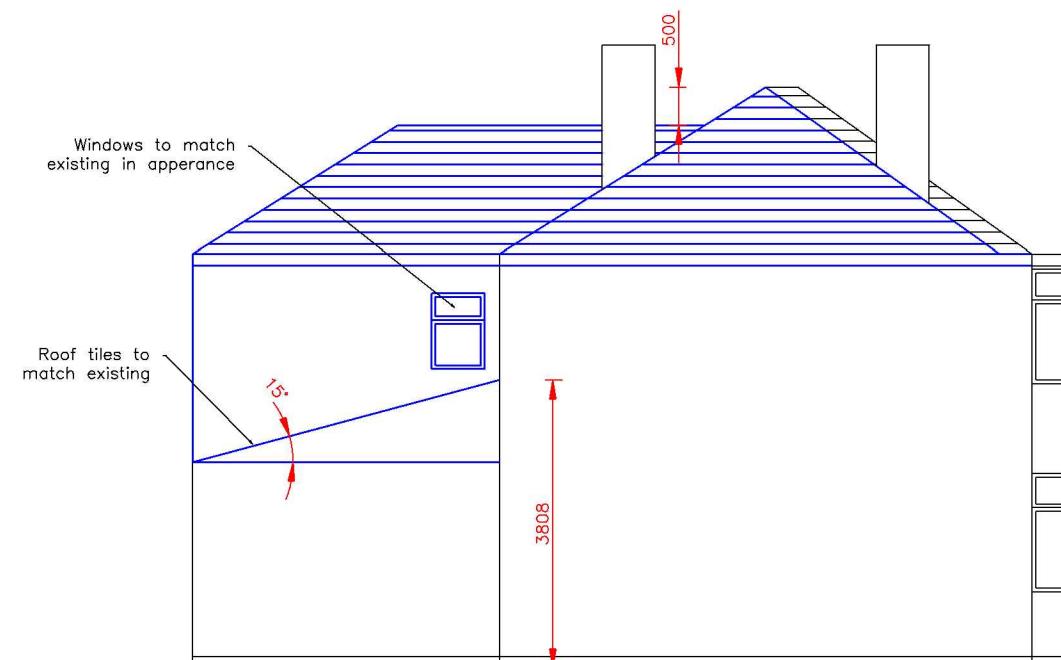

Proposed Side Elevation

Notes:

1. THIS DRAWING IS TO BE READ IN CONJUNCTION WITH ALL RELEVANT DRAWINGS AND SPECIFICATION.
2. DO NOT SCALE DRAWINGS; ANY DISCREPANCIES IN DIMENSIONS ARE TO BE REFERRED TO THE ENGINEER BEFORE WORK IS PUT IN HAND.
3. SETTING OUT TO BE AGREED ON SITE BETWEEN CLIENT AND CONTRACTOR.
4. APPROXIMATE DIMENSIONS NOTED ON PLAN MAY BE SUBJECT TO VARIATION DUE TO STRUCTURAL VARIATIONS OR RESTRICTIONS ON SITES AND/ OR LOCAL AUTHORITY CONSTRAINTS ETC.
5. SEQUENCE OF WORK TO BE AGREED WITH THE CLIENT.
6. PARTY WALL NOTICES TO BE SERVED AND AGREEMENTS REACHED WITH ADJOINING NEIGHBOURS BEFORE ANY WORK COMMENCES ON SITE.

REV:	DESCRIPTION:	BY:	DATE:
STATUS: Planning			

CLIENT: Mr Jas Sandher
15 Brookside Road
Hayes
UB4 0PH

DRAWN BY:

SITE: 15 Brookside Road

TITLE: Existing and proposed
Side Elevation

SCALE AT A3: 1:100	DATE: 16.05.2022	DRAWN:	CHECKED:
PROJECT NO: 0019	DRAWING NO: 0019-002	REVISION: P1	