


Existing First Floor Plan

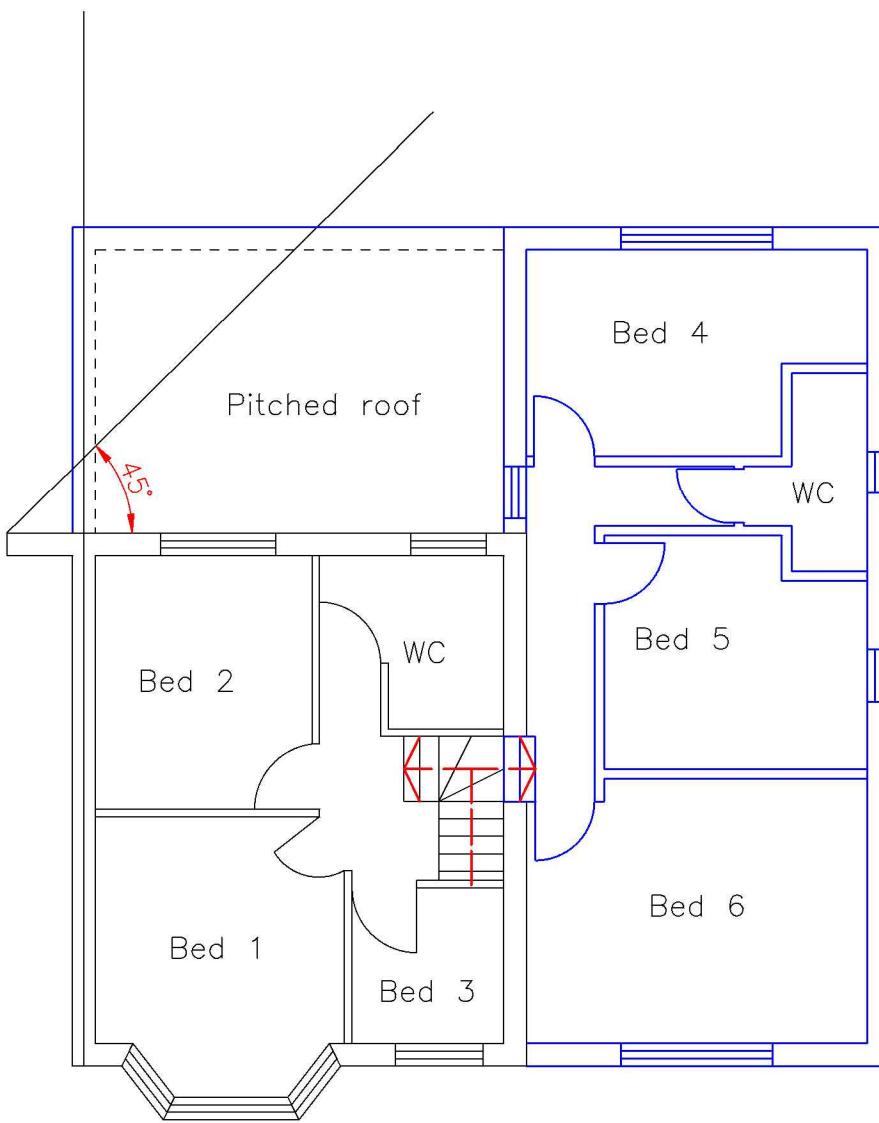

Proposed First Floor Plan

Notes:

1. THIS DRAWING IS TO BE READ IN CONJUNCTION WITH ALL RELEVANT DRAWINGS AND SPECIFICATION.
2. DO NOT SCALE DRAWINGS; ANY DISCREPANCIES IN DIMENSIONS ARE TO BE REFERRED TO THE ENGINEER BEFORE WORK IS PUT IN HAND.
3. SETTING OUT TO BE AGREED ON SITE BETWEEN CLIENT AND CONTRACTOR.
4. APPROXIMATE DIMENSIONS NOTED ON PLAN MAY BE SUBJECT TO VARIATION DUE TO STRUCTURAL VARIATIONS OR RESTRICTIONS ON SITES AND/ OR LOCAL AUTHORITY CONSTRAINTS ETC.
5. SEQUENCE OF WORK TO BE AGREED WITH THE CLIENT.
6. PARTY WALL NOTICES TO BE SERVED AND AGREEMENTS REACHED WITH ADJOINING NEIGHBOURS BEFORE ANY WORK COMMENCES ON SITE.

REV: DESCRIPTION: BY: DATE:

STATUS: Planning

CLIENT: Mr Jas Sandher  
15 Brookside Road  
Hayes  
UB4 0PH

DRAWN BY:

SITE: 15 Brookside Road

TITLE: Existing and proposed  
first floor plans

SCALE AT A3: 1:100 DATE: 16.05.2022 DRAWN: CHECKED:

PROJECT NO: 0019 DRAWING NO: 0019-004 REVISION: P1