



Notes:

1. THIS DRAWING IS TO BE READ IN CONJUNCTION WITH ALL RELEVANT DRAWINGS AND SPECIFICATION.
2. DO NOT SCALE DRAWINGS; ANY DISCREPANCIES IN DIMENSIONS ARE TO BE REFERRED TO THE ENGINEER BEFORE WORK IS PUT IN HAND.
3. SETTING OUT TO BE AGREED ON SITE BETWEEN CLIENT AND CONTRACTOR.
4. APPROXIMATE DIMENSIONS NOTED ON PLAN MAY BE SUBJECT TO VARIATION DUE TO STRUCTURAL VARIATIONS OR RESTRICTIONS ON SITES AND/ OR LOCAL AUTHORITY CONSTRAINTS ETC.
5. SEQUENCE OF WORK TO BE AGREED WITH THE CLIENT.
6. PARTY WALL NOTICES TO BE SERVED AND AGREEMENTS REACHED WITH ADJOINING NEIGHBOURS BEFORE ANY WORK COMMENCES ON SITE.

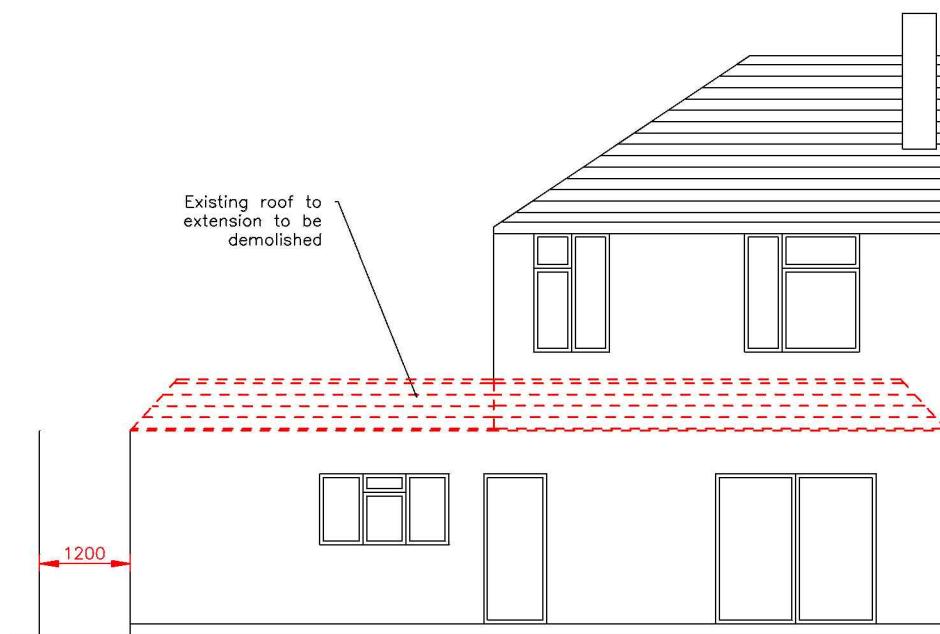


Existing Rear Elevation

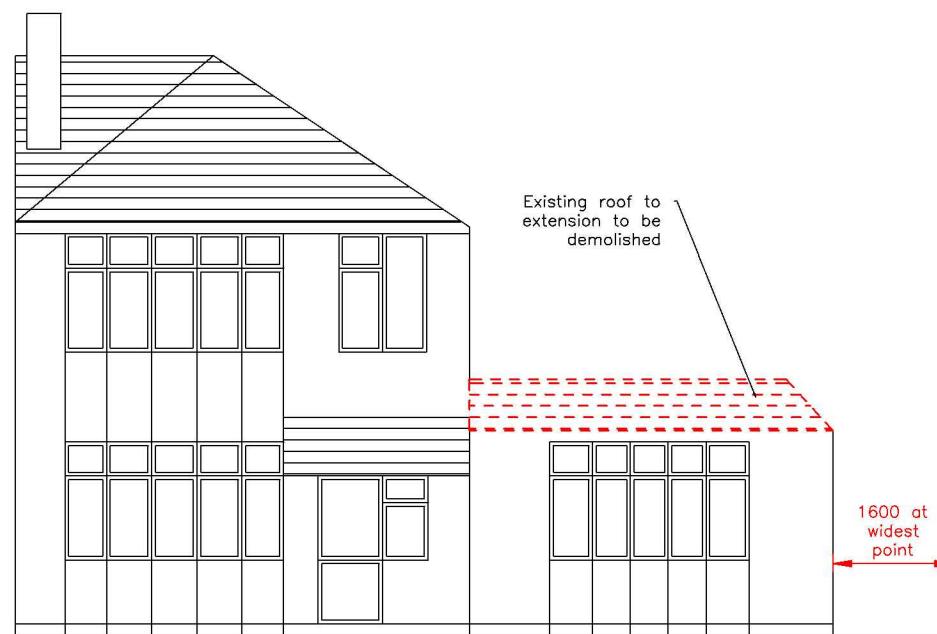

Existing Front Elevation



Proposed Rear Elevation

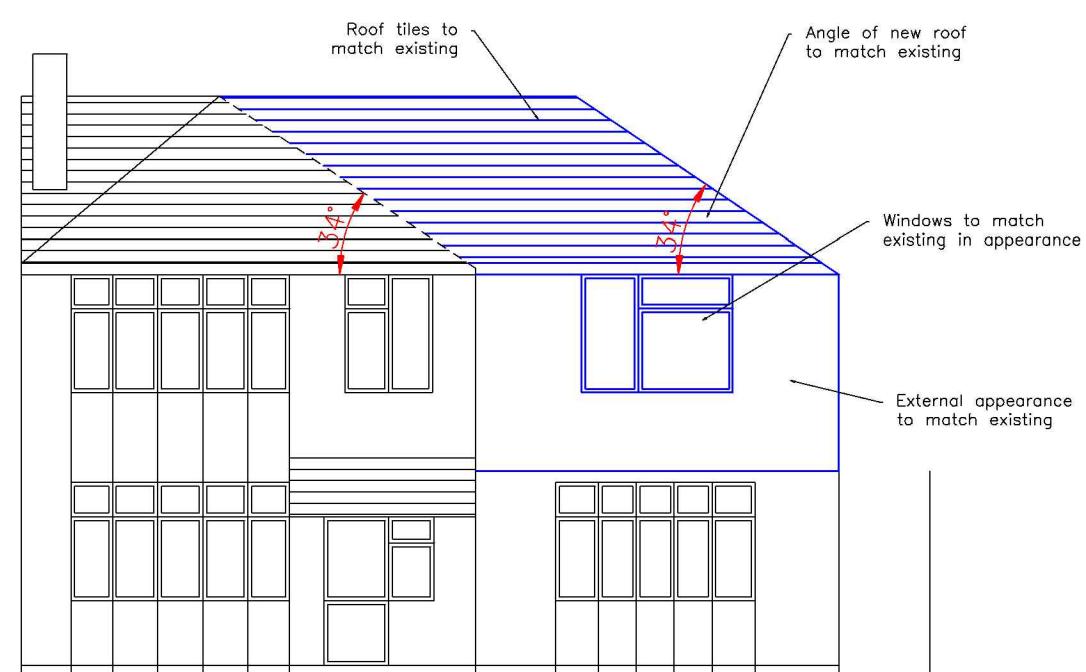

Proposed Front Elevation

REV:	DESCRIPTION:	BY:	DATE:
STATUS: Planning			
CLIENT: Mr Jas Sandher 15 Brookside Road Hayes UB4 0PH			
DRAWN BY:			
SITE: 15 Brookside Road			
TITLE: Existing and Proposed elevations			
SCALE AT A3:	1:100	DATE:	16.05.2022
PROJECT NO:	DRAWING NO:	REVISION:	P1
0019	0019-001		