
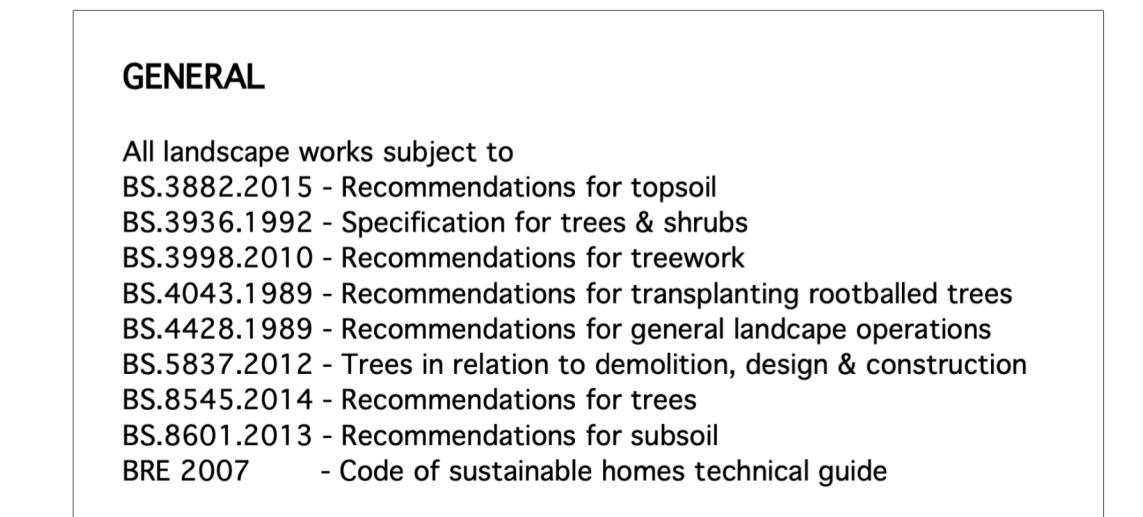


PLANTING SCHEDULE

NO	SPECIES	Size/Ht	Density/ ppm2
TREES			
driveway/ amenity trees to be planted @ 5mcs to be planted with 2+ short stakes/ crossbar/ rabbit guard			
2	Betula nigra - black birch (multi stem)	18-20cm/4m+	airpot grown
2	Pyrus calleryana 'Chanticleer' - upright pear	14-16cm/3m+	airpot grown
2	Sorbus aucuparia 'Asplenifolia' - upright rowan	14-16cm/3m+	airpot grown
230no	CLIPPED BOUNDARY HEDGING + CB FENCING		
	final nos. subject to boundary works to be planted in groups of 10 -20 same spp in 2 staggered rows @ approx 0.5mcs prune/ maintain to required height/side up after planting to be selected from		Bushy- 5 breaks pplant
75no	Escallonia macrantha	50lt/1.5m+	2 ppm2
75no	Prunus lusitanica	50lt/1.5m+	2 ppm2
75no	Pyracantha coccinea 'Lalandei'	50lt/1.5m+	2 ppm2
16no	MIXED CLIMBING SPECIES		
	to be supported on timber trellis + strained wire		
4no	Clematis montana 'Rubens'	1.8m canes	1ppmln
4no	Hedera helix	1.8m canes	1ppmln
4no	Jasminum officinalis	1.8m canes	1ppmln
4no	Lonicera periclymenum	1.8m canes	1ppmln

PLAN KEY

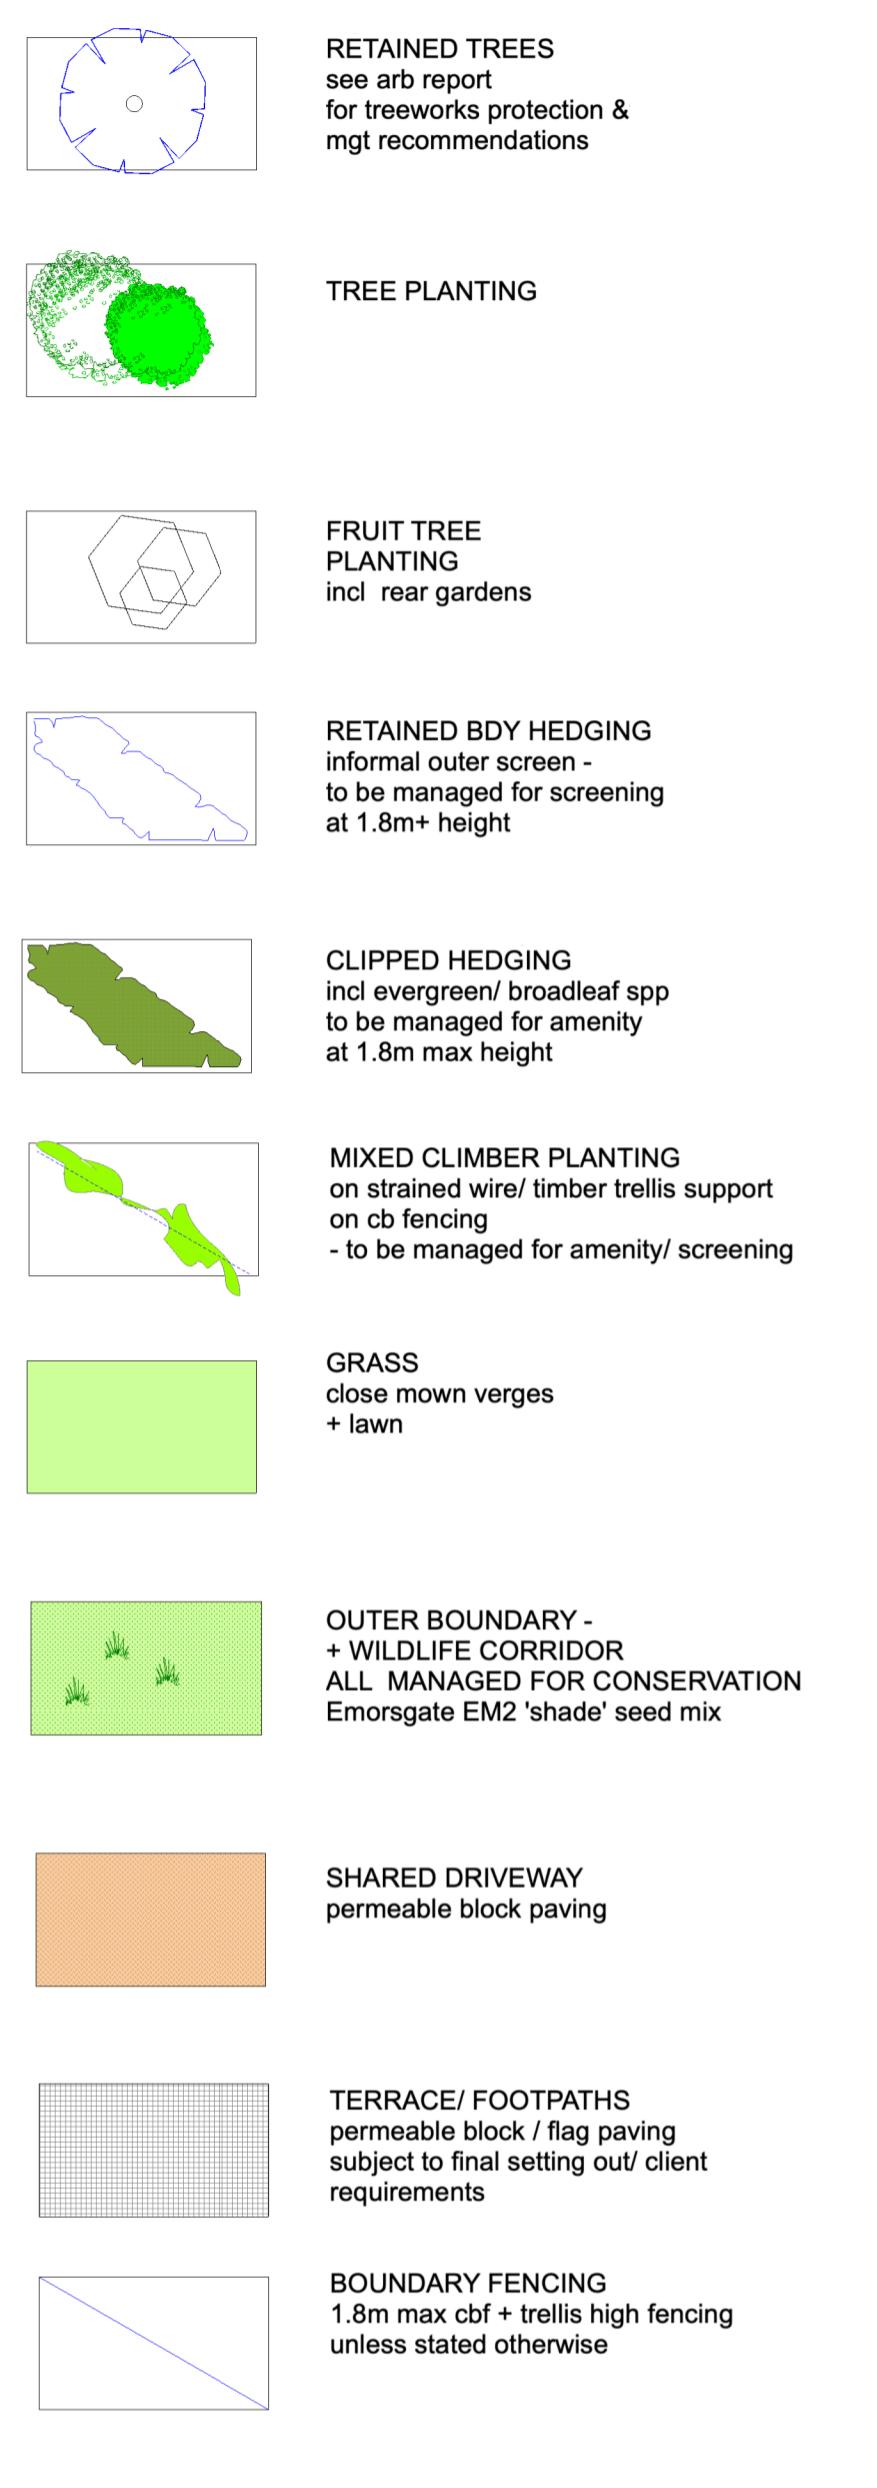

DRAFFIN ASSOCIATES


Landscape, Environmental & Urban Design Consultants
The Studio, Glenrise, Lower Wokingham Road, Crowthorne, Berkshire RG45 6DB
Tel: 07561 445633 Email: info@draffinassoc.co.uk www.draffinassoc.co.uk
© Copyright DRAFFIN ASSOCIATES

GAVACAN HOMES Ltd

**5 & 6 FIRS WALK
NORTHWOOD HA6 2BZ**

LANDSCAPE PROPOSALS
see written landscape design & management statement
(based on Ascot dwg no. J2752-101 dated 3/22)

Scale: 1:2000@A1-1:400@A3 Date: 3/25 Drawing no: 912 Revision: PLANNING
Job no: 912 Drawing no: 912/01

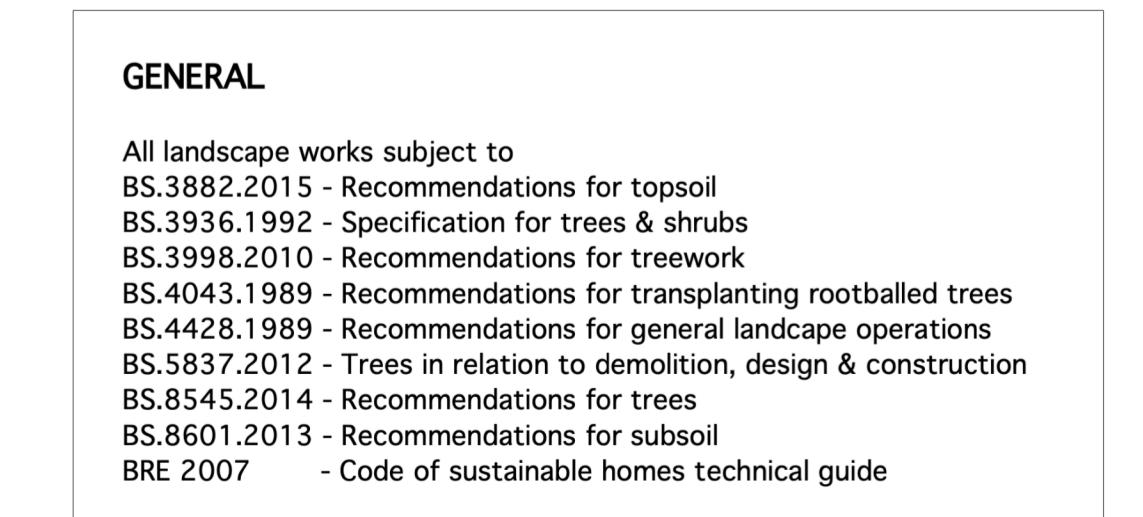

GENERAL

All landscape works subject to
BS.3882.2015 - Recommendations for topsoil
BS.3936.1992 - Specification for trees & shrubs
BS.3998.2010 - Recommendations for treework
BS.4043.1989 - Recommendations for transplanting rootballled trees
BS.4428.1989 - Recommendations for general landscape operations
BS.5837.2012 - Trees in relation to demolition, design & construction
BS.8545.2014 - Recommendations for trees
BS.8601.2013 - Recommendations for subsoil
BRE 2007 - Code of sustainable homes technical guide