


General Notes:
 1. New work shown shaded in red
 2. Demolition shown dotted in red
 3. W: Wardrobe
 Cpb: Cupboard
 RLA: Roof lantern above
 RL: Roof light/lantern below
 4. If shown levels indicated in red dotted

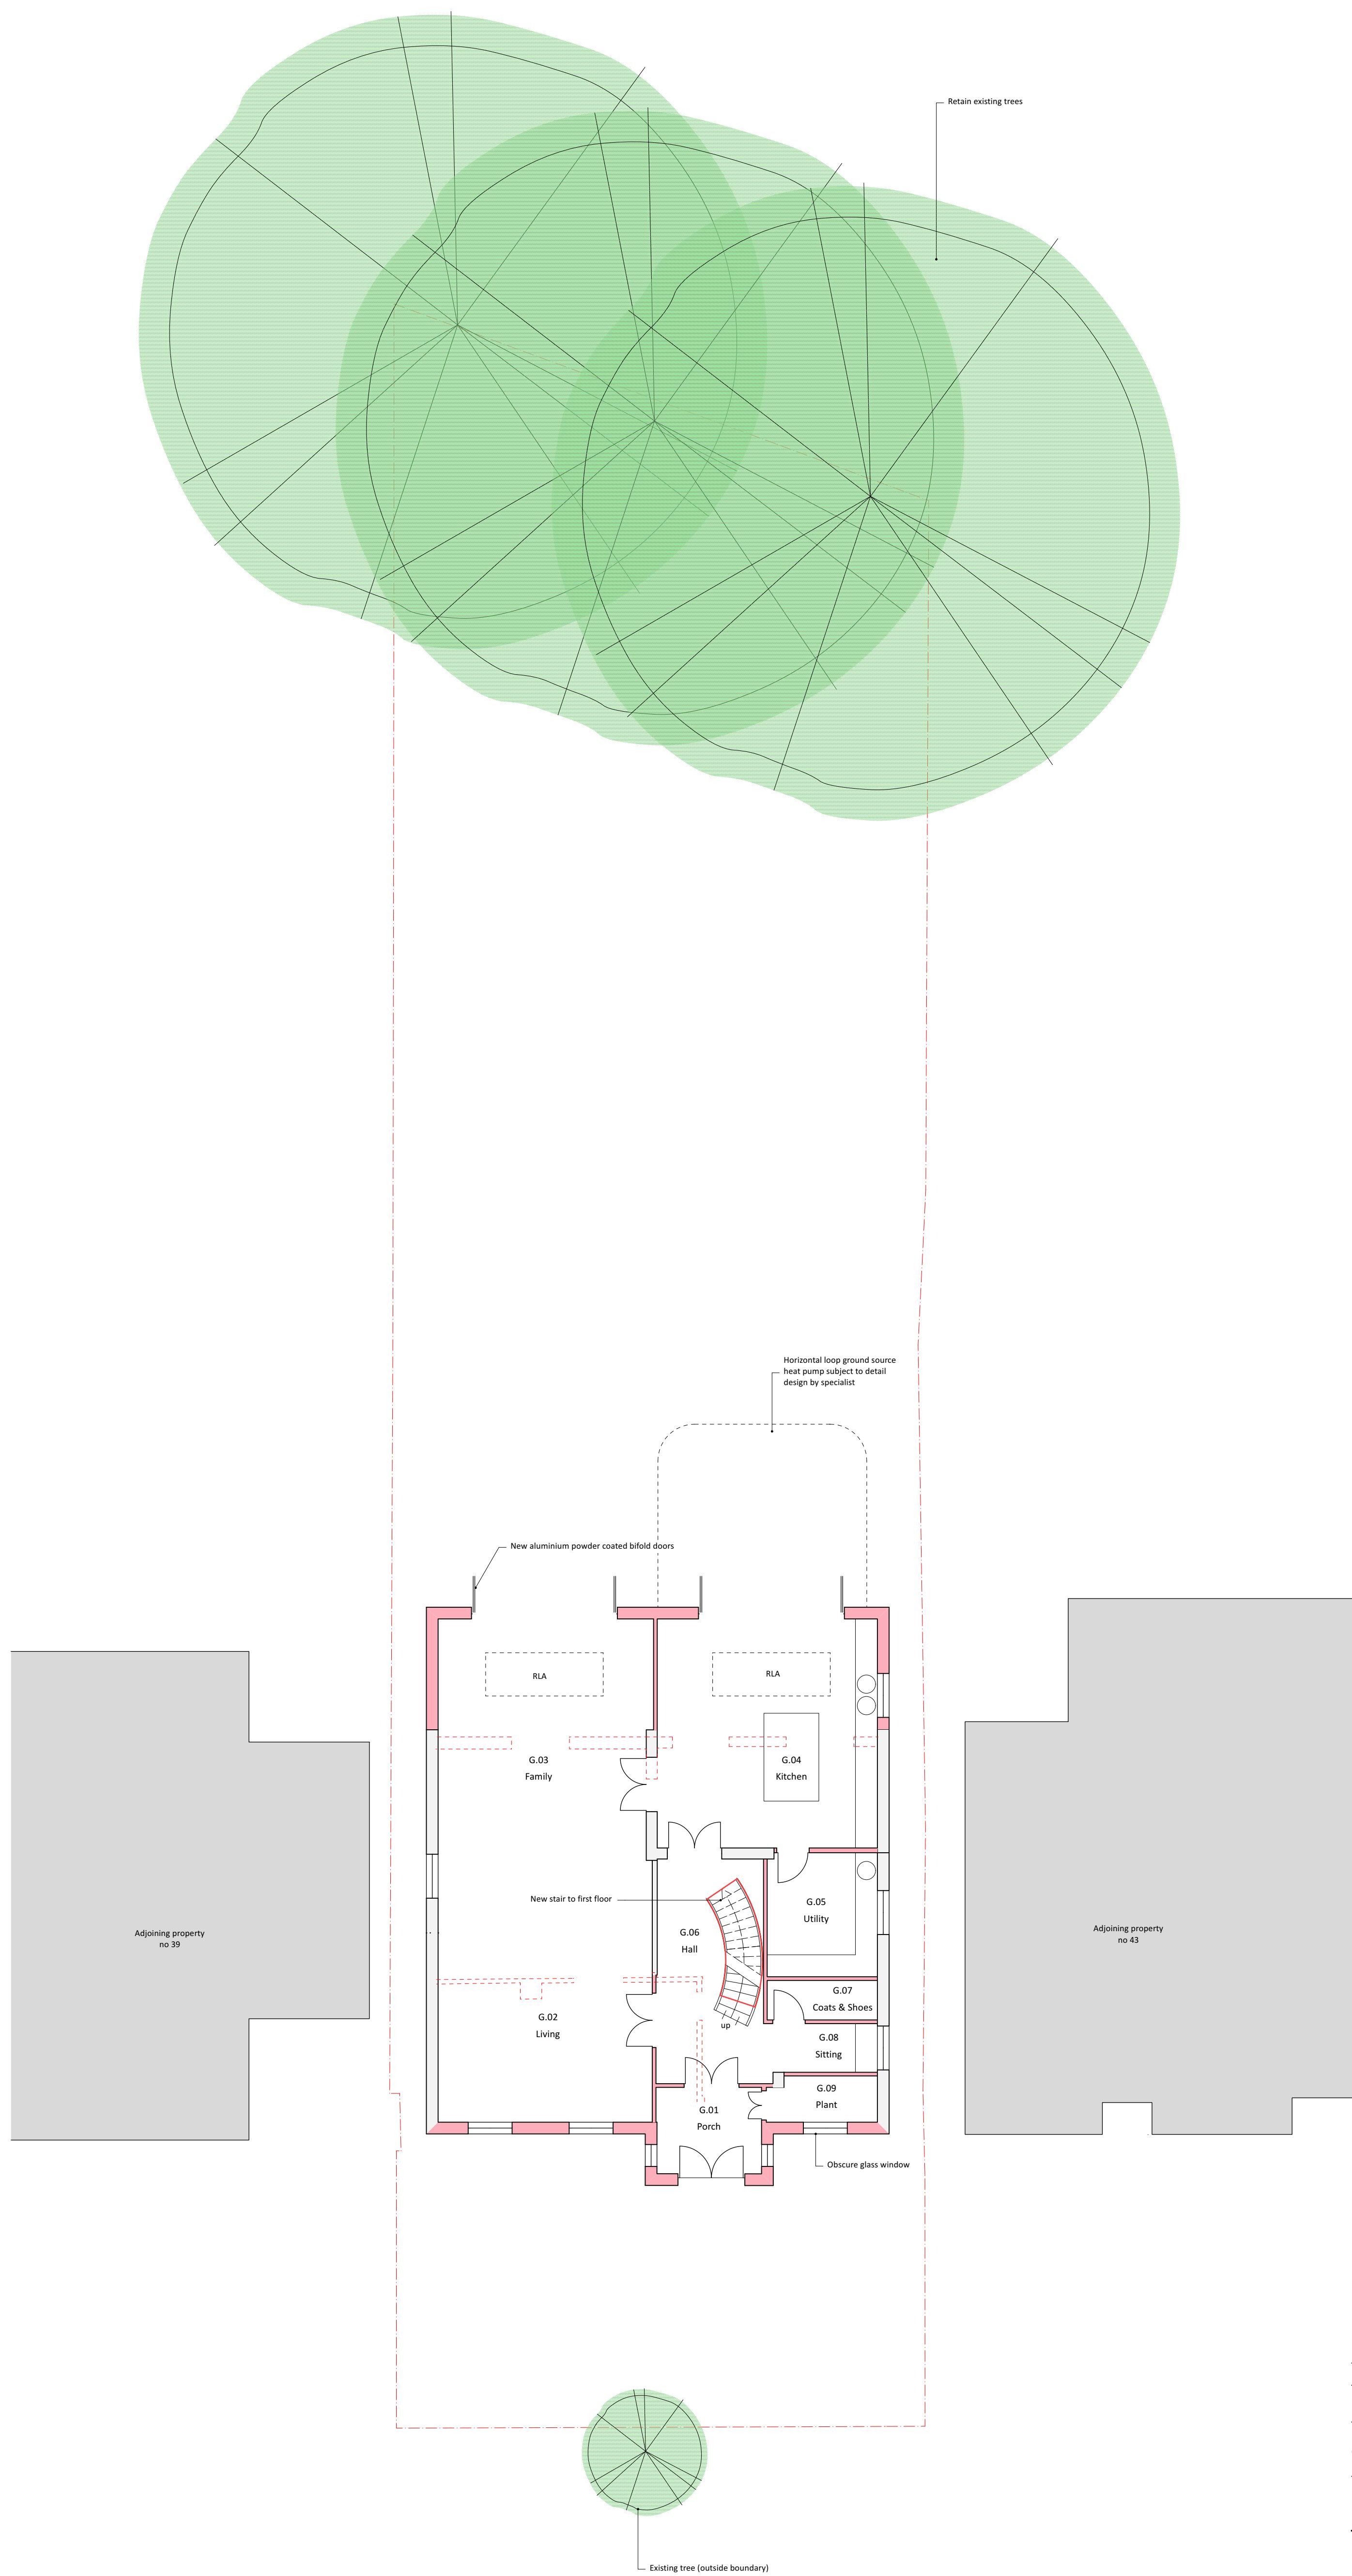

ISSUE DATE REVISION

PROJECT 41 Highfield Drive, Ickenham UB10 8AW


CLIENT Mr Madhan

DRAWING PROP. GROUND FL. AND SITE LAYOUT



PROJECT # 2023.006 DWG #
 DATE 02/09/2023
 SCALE 1:100
 DRAWN JC CHKD JC

D01

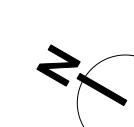

Stones Architects Ltd
 50 Coldharbour Lane Hayes Middlesex UB3 3EP
 t 020 8969 0000 e mail@stonesarchitects.co.uk w stonesarchitects.co.uk

0.0 1.0 2.0 3.0 4.0 5.0 M

All rights reserved in chapter IV of the copyright designs & patents act 1988 have been asserted. This drawing must not be scaled; only figured dimensions to be used. Check and verify all dimensions on site prior to commencing any work. Any discrepancies should be reported to the Architects immediately.