


General Notes

1. New work shown shaded in red
2. Demolition shown dotted in red
3. W: Wardrobe
- Cpbd: Cupboard
- RLA: Roof lantern above
- RL: Roof light/lantern below
4. If shown levels indicated in red dotted

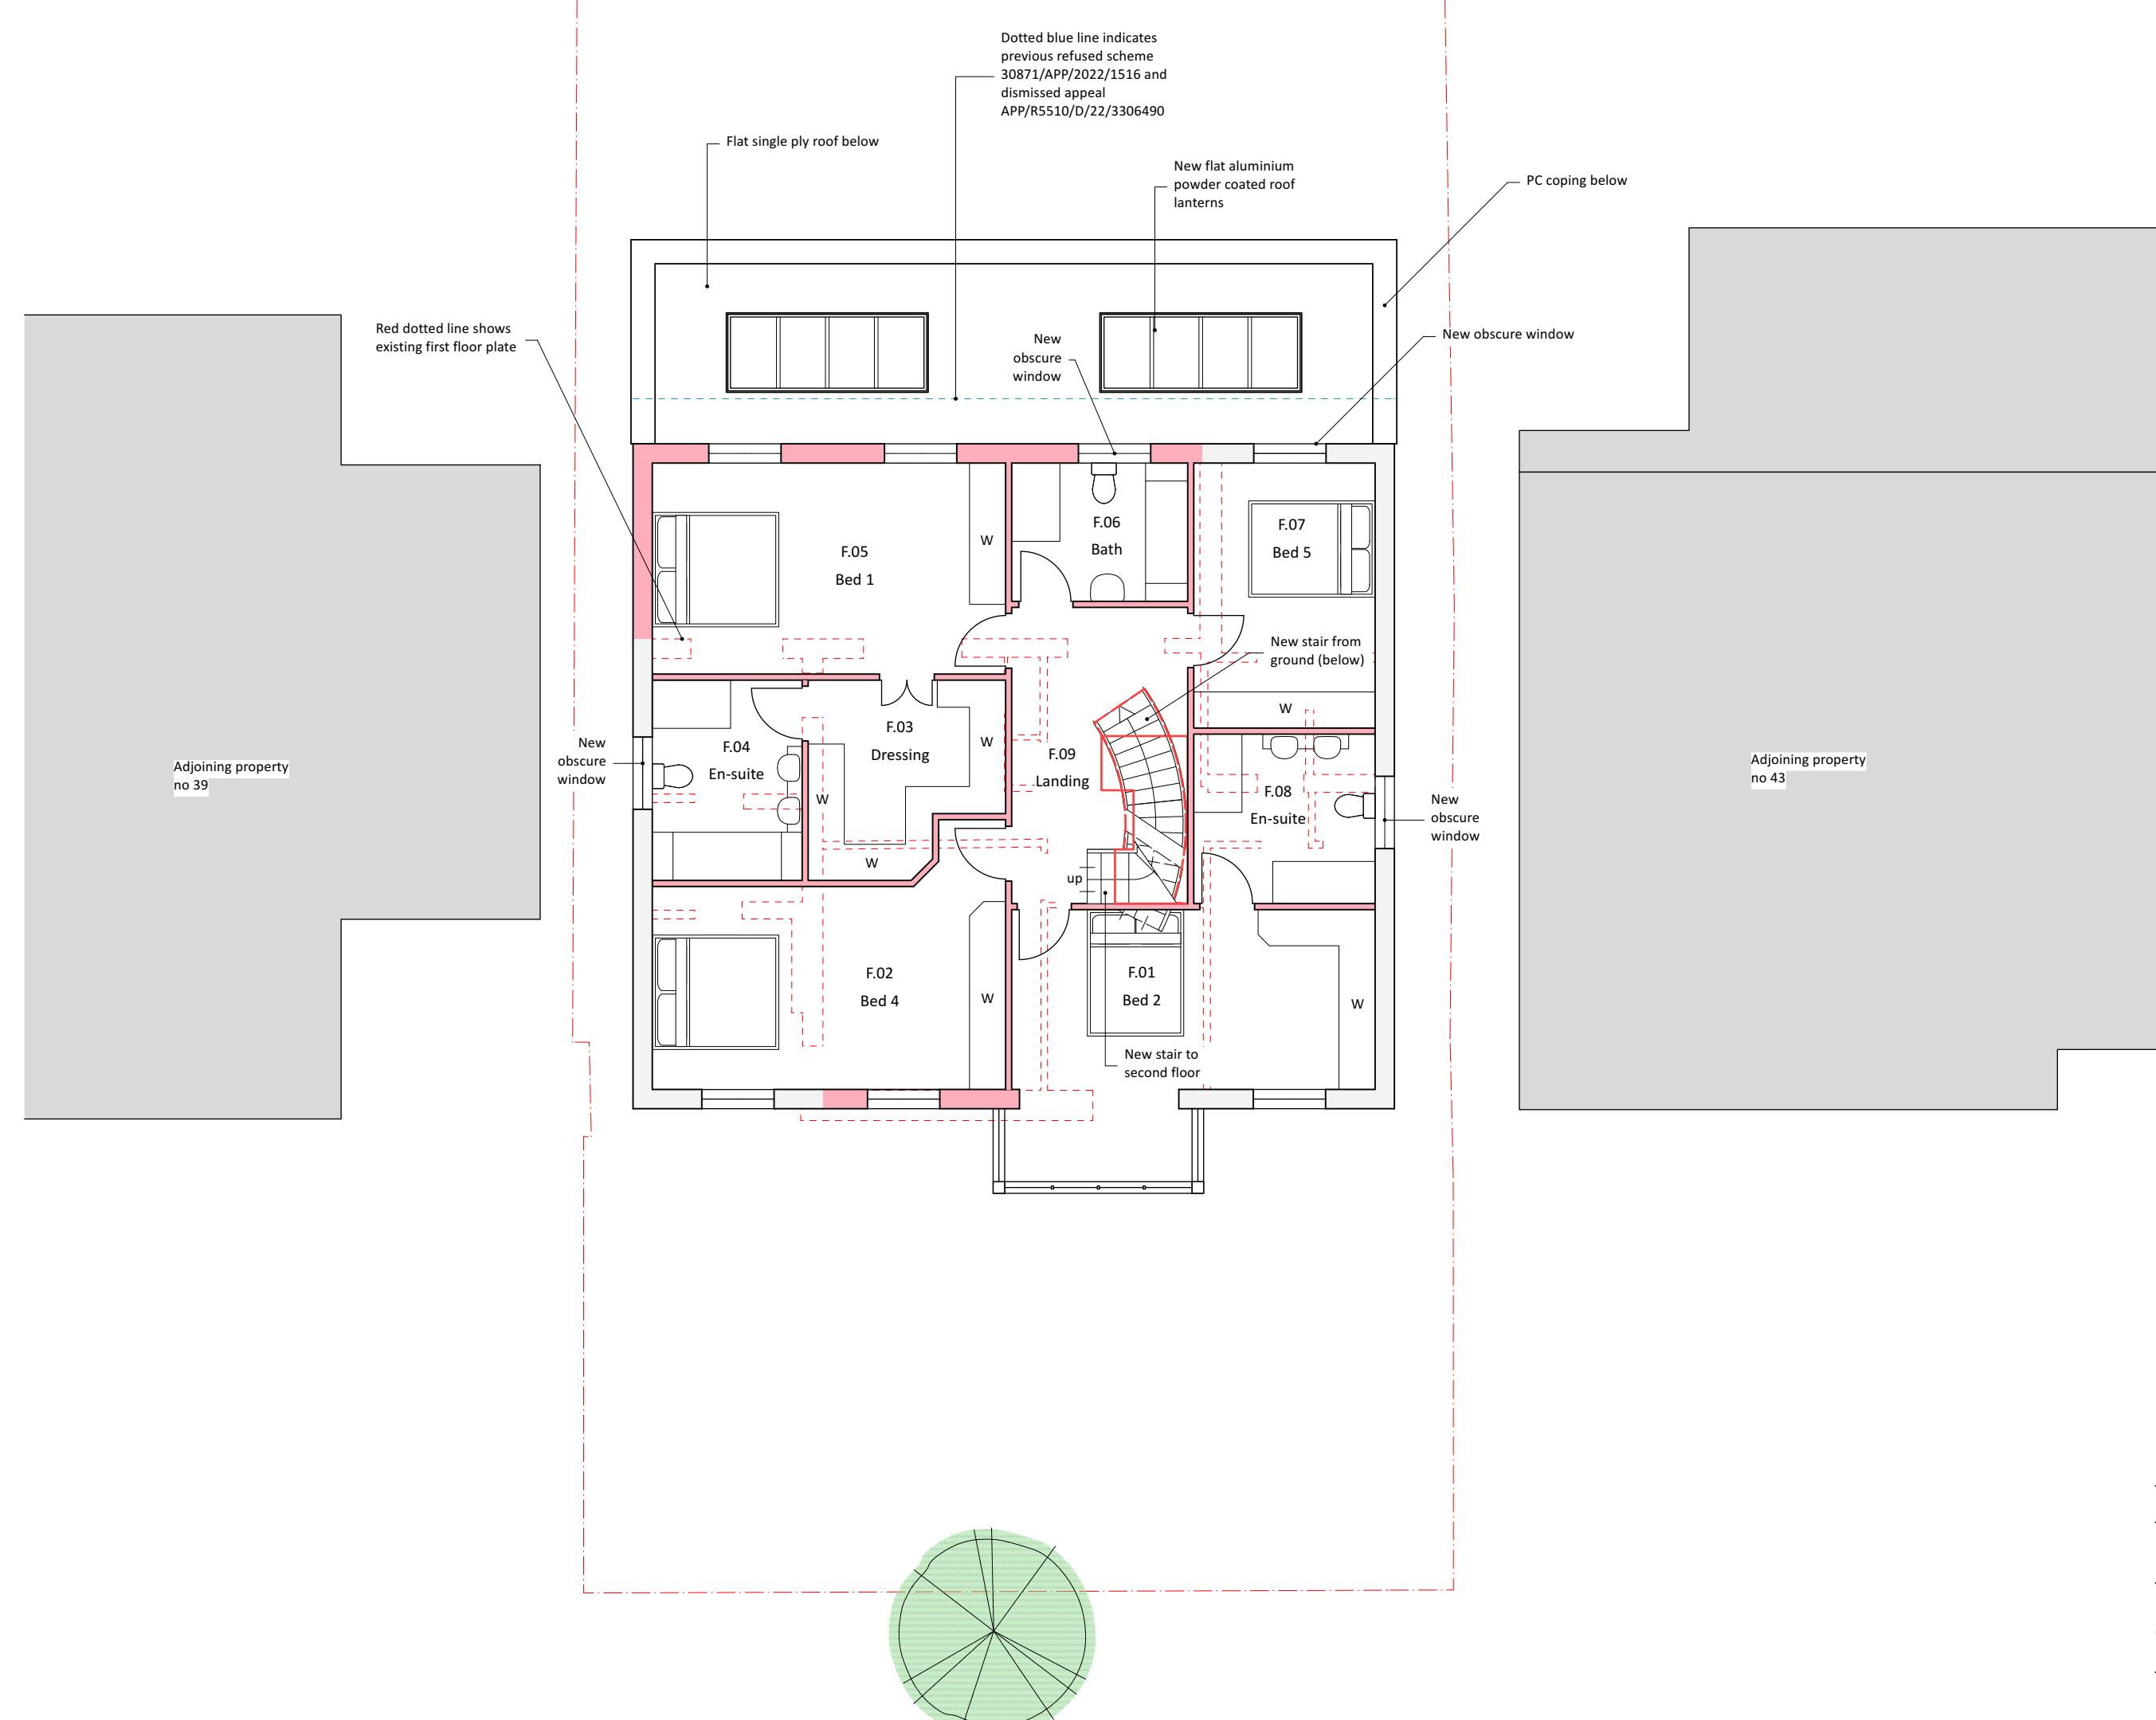

ISSUE	DATE	REVISION
-------	------	----------

CLIENT

Mr Madhan

All rights described in chapter IV of the copyright designs & patents act 1988 have been asserted. This drawing must not be scaled; only figured dimensions should be used. Check and verify all dimensions on site prior to commencing any work. Any discrepancies should be reported to the Architects immediately.

PROJECT #	2023.006	DWG #	REV
DATE	02/09/2023		
SCALE	1:100		
DRAWN	CHKD	D02	
JC	JC		

Stones Architects Ltd
50 Coldharbour Lane Hayes Middlesex UB3 3EP
0208 960 6666 info@stonesarchitects.co.uk