


- General Notes
1. New work shown shaded in red
 2. Demolition shown dotted in red
 3. W: Wardrobe
Cpbd: Cupboard
RLA: Roof lantern above
RL: Roof light/antenn below
 4. If shown levels indicated in red dotted

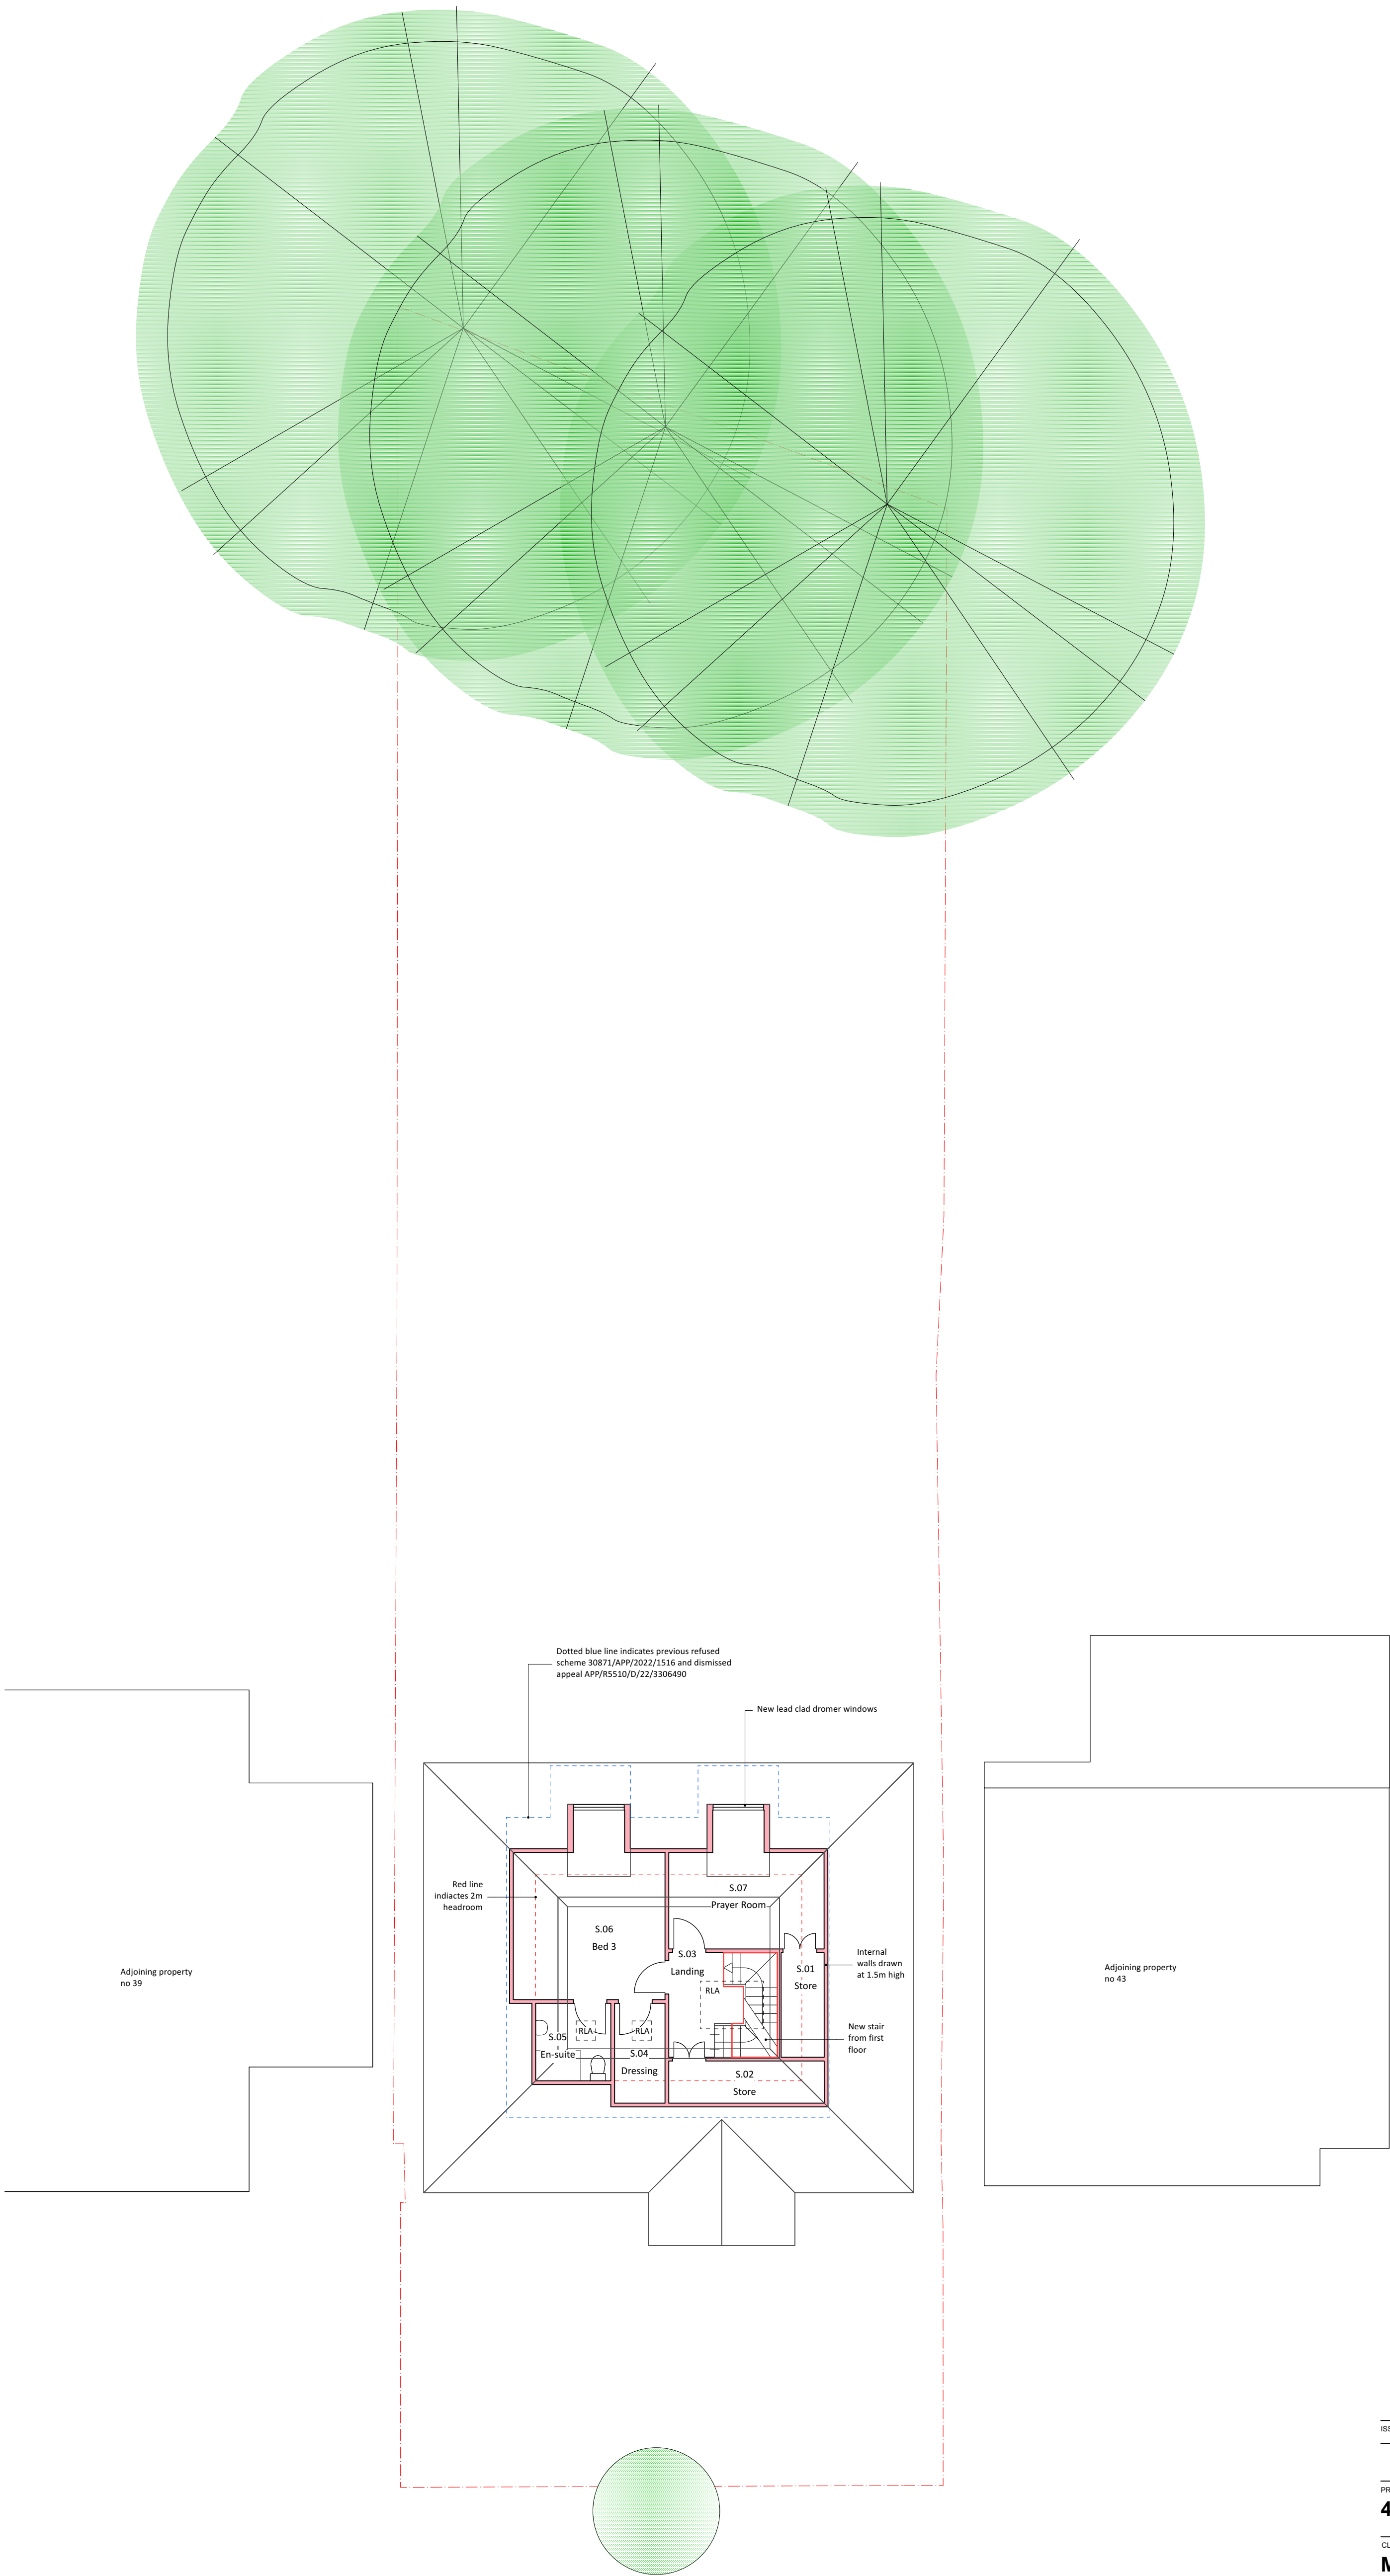

ISSUE	DATE	REVISION
-------	------	----------

PROJECT
41 Highfield Drive, Ickenham UB10 8AW



CLIENT
Mr Madhan

DRAWING
PROPOSED SECOND FLOOR



PROJECT #	2023.006	DWG #		REV	
DATE	02/09/2023				
SCALE	1:100				
DRAWN	JC	CHKD	JC		

D03

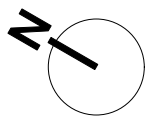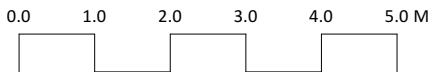

Stones Architects Ltd
50 Goldharbour Lane Hayes Middlesex UB3 3EP
t 020 8969 0000 e mail@stonesarchitects.co.uk w stonesarchitects.co.uk