


- General Notes
1. New work shown shaded in red
 2. Demolition shown dotted in red
 3. W: Wardrobe
Cpbd: Cupboard
R/L: Roof lantern above
RL: Roof light/lantern below
 4. If shown levels indicated in red dotted

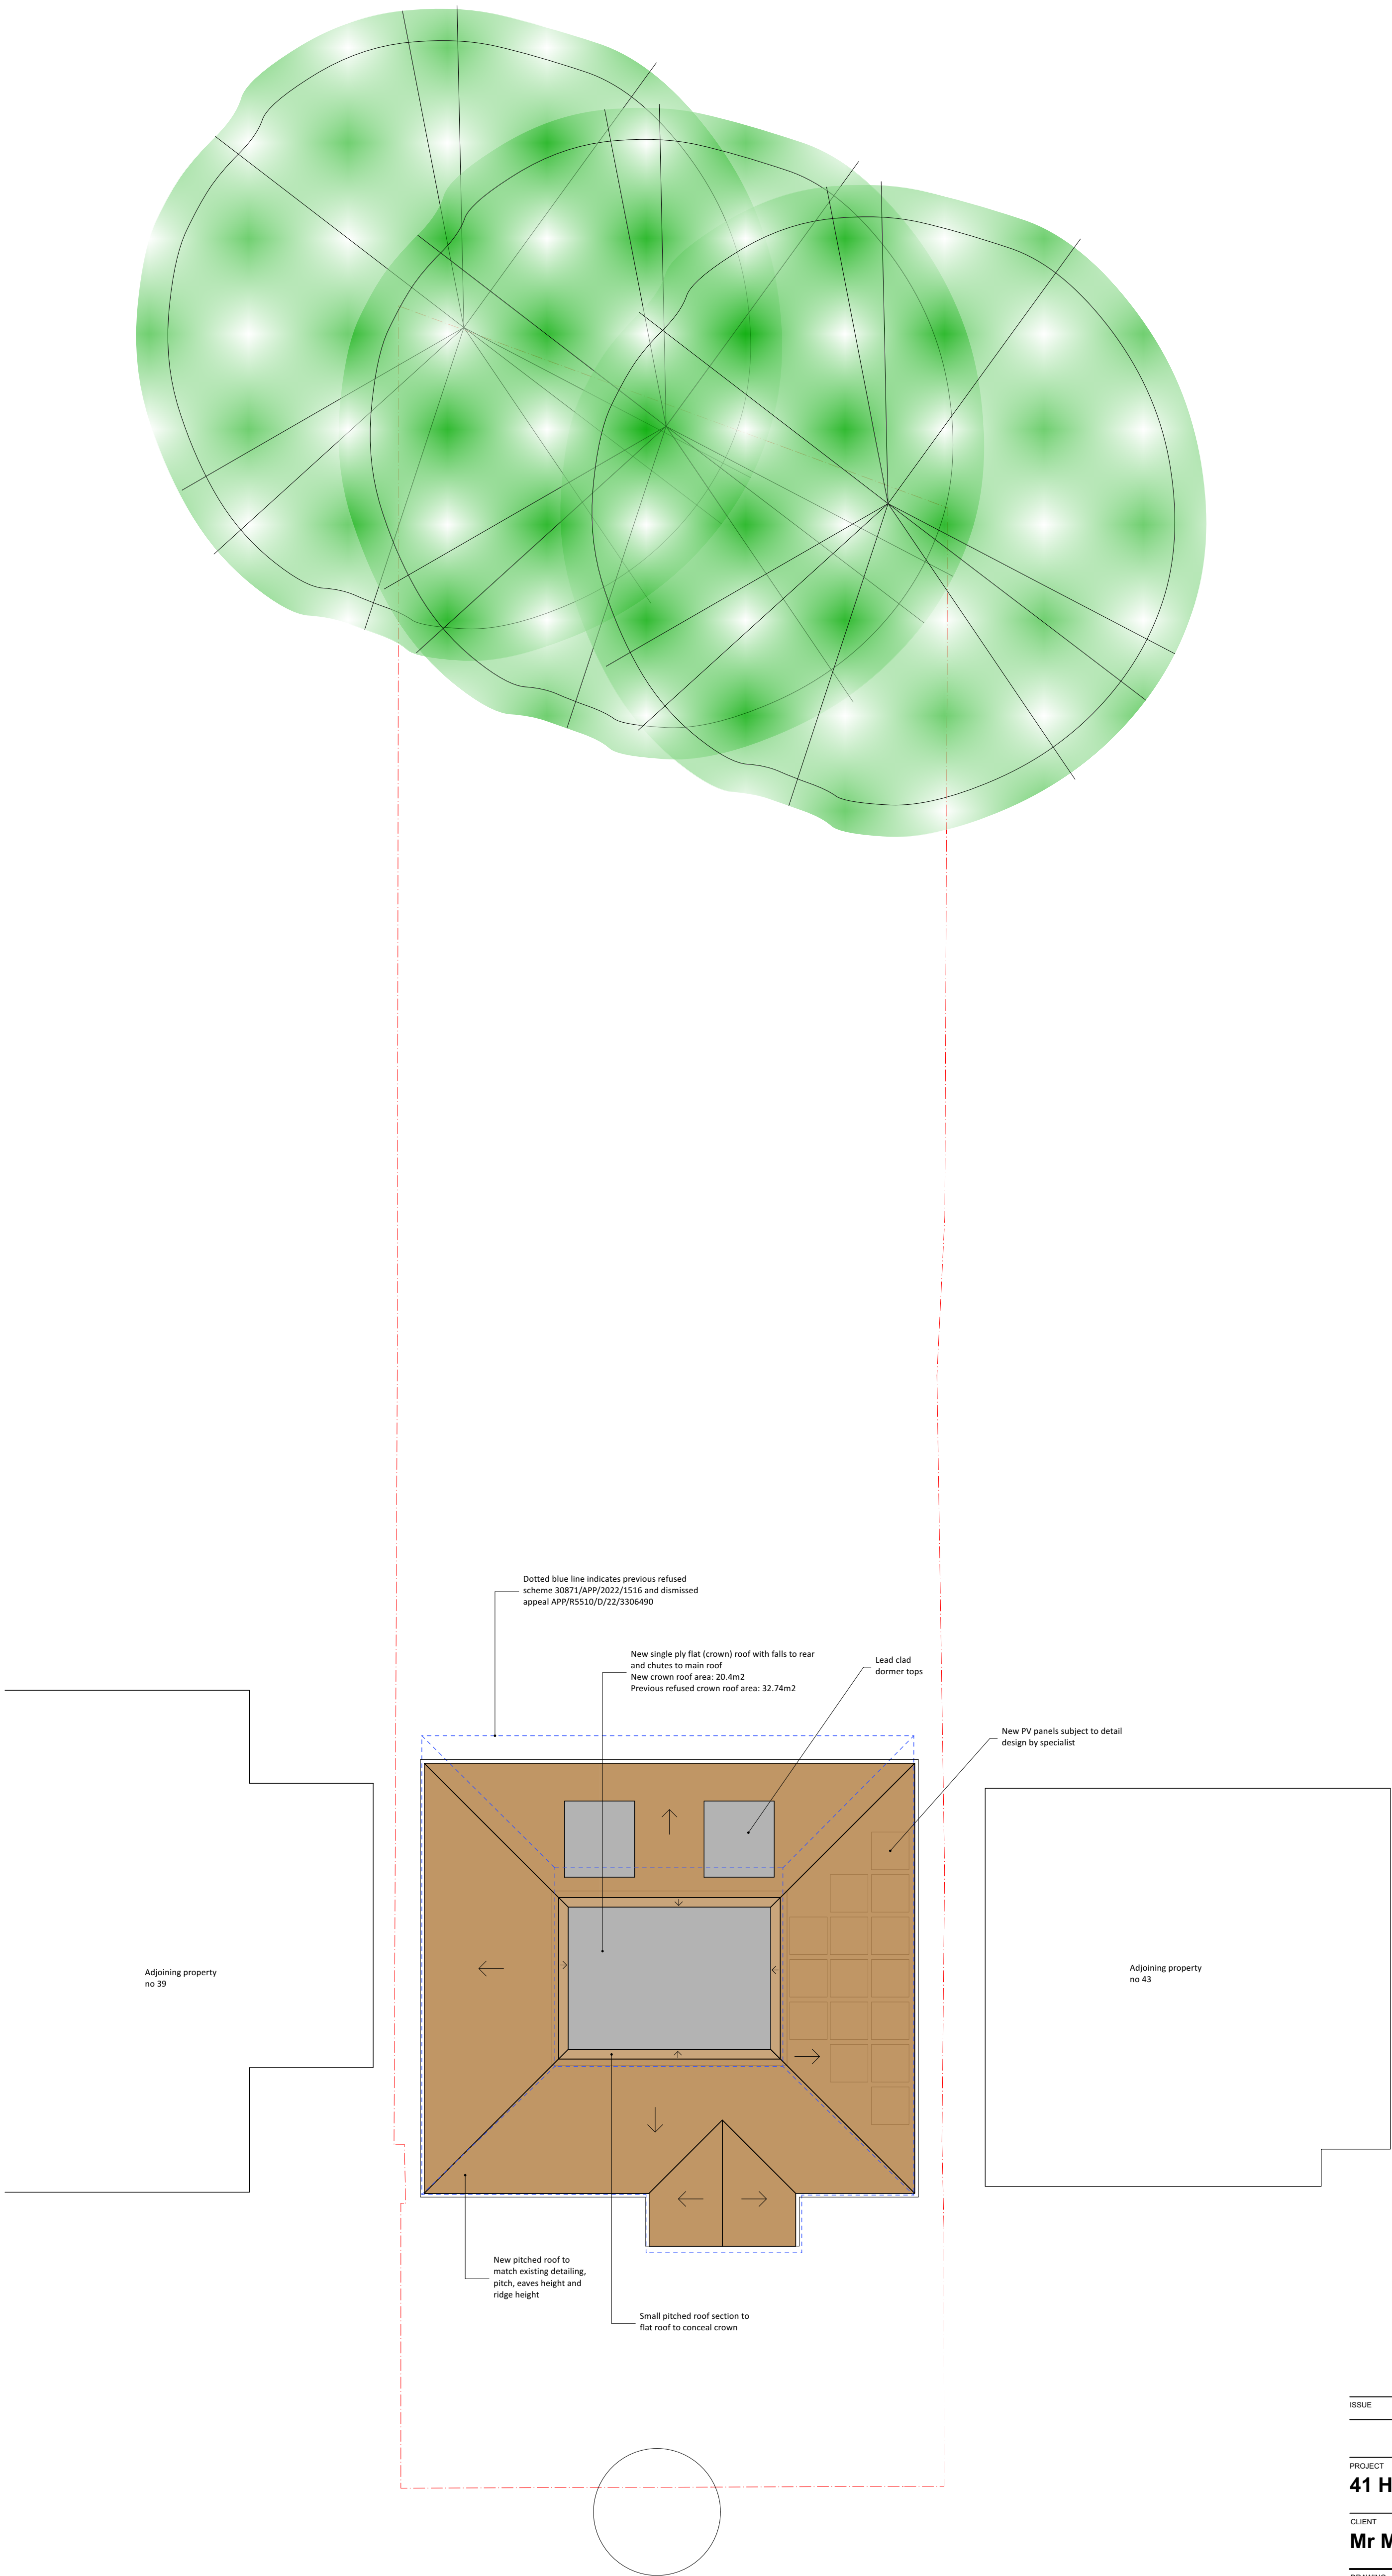

ISSUE	DATE	REVISION

PROJECT
41 Highfield Drive, Ickenham UB10 8AW

CLIENT
Mr Madhan



DRAWING
PROPOSED ROOF PLAN



All rights described in chapter IV of the copyright designs & patents act 1988 have been asserted. This drawing must not be scaled; only figured dimensions should be used. Check and verify all dimensions on site prior to commencing any work. Any discrepancies should be reported to the Architects immediately.

PROJECT #	2023.006	DWG #	REV
DATE	02/09/2023		
SCALE	1:100		
DRAWN	JC	CHKD	JC

D04

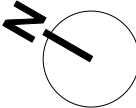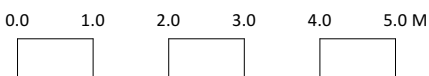

Stones Architects Ltd
50 Coldharbour Lane, Hayes, Middlesex, UB3 3EP
t 020 8969 0000 e mail@stonesarchitects.co.uk w stonesarchitects.co.uk